


計画平面図 s=1:500

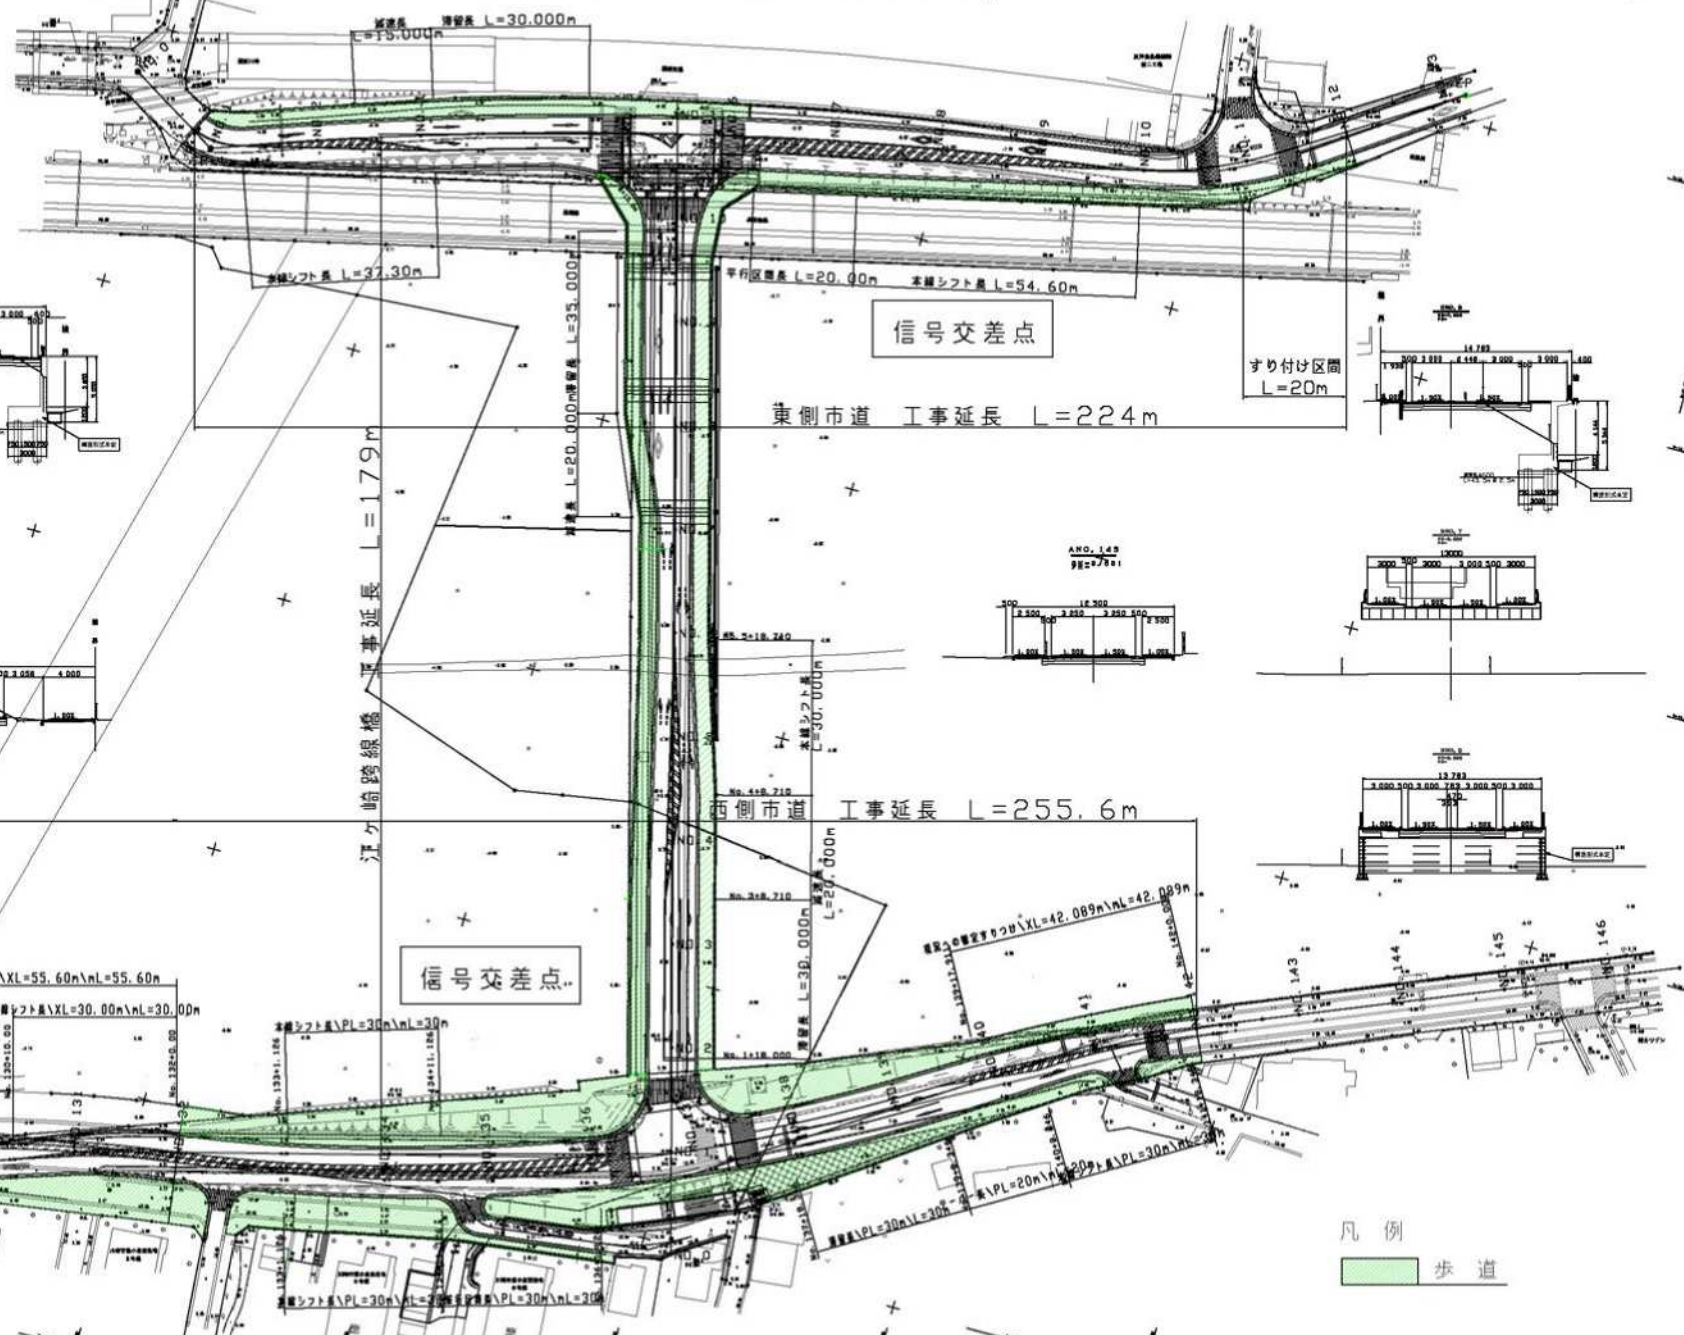

凡例
 歩道