


丸子橋周辺現況平面図

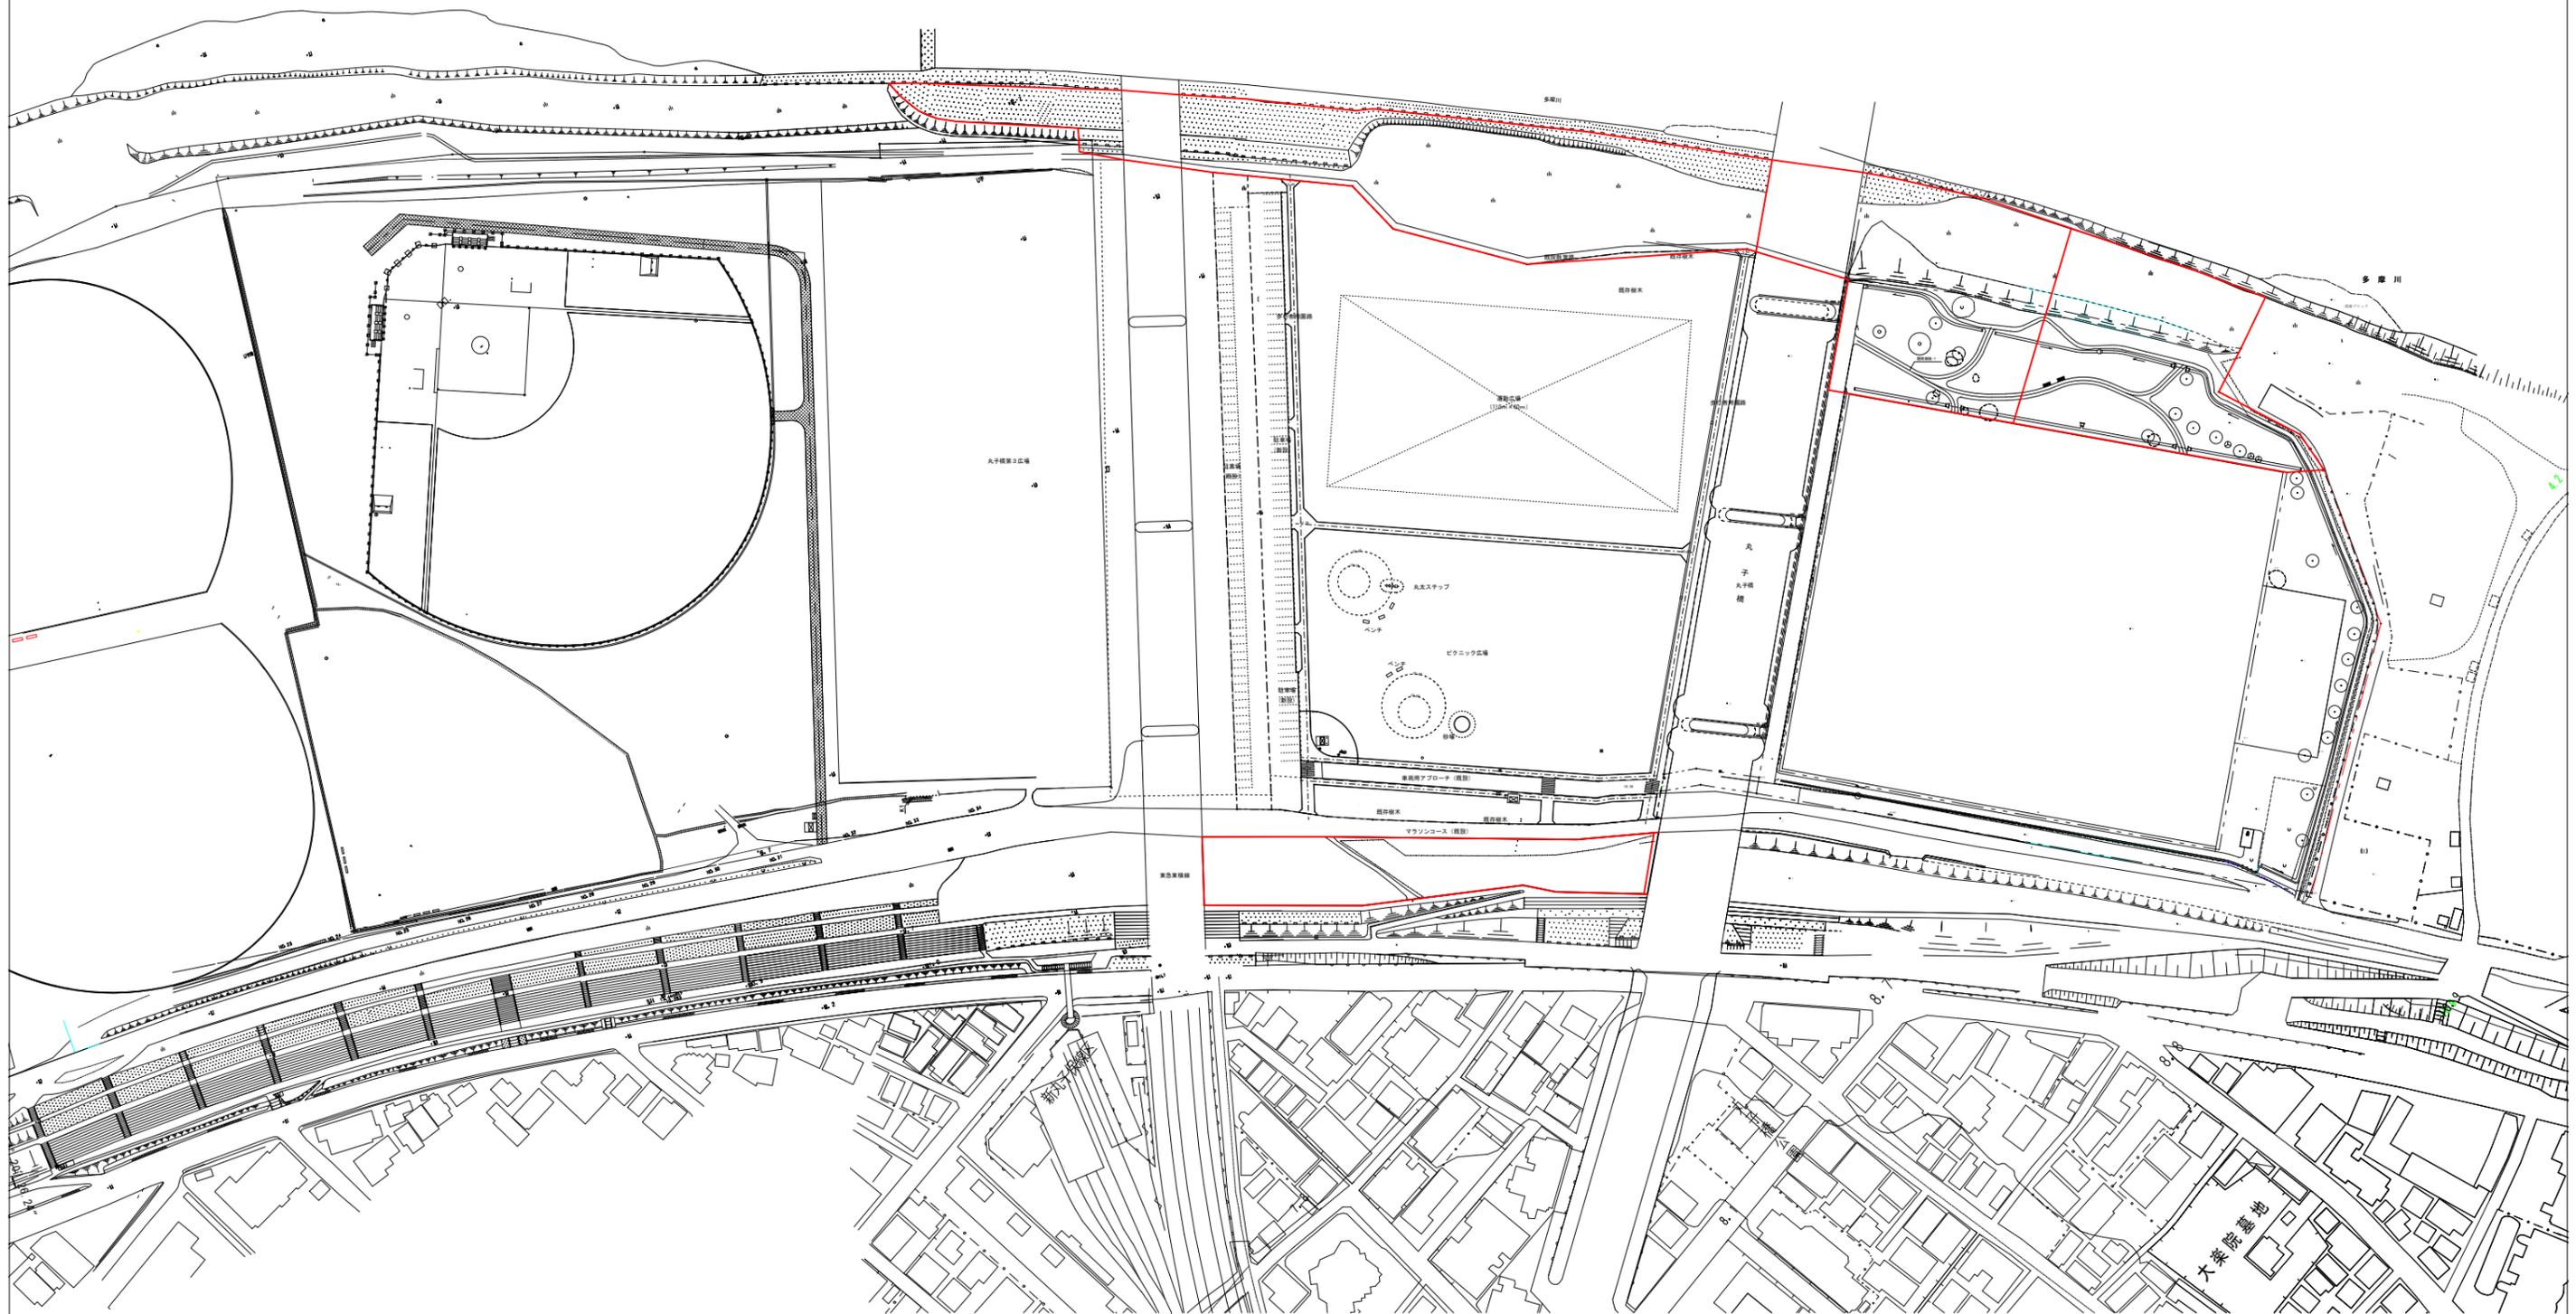

N
SCALE A3 S=1/2000
0 10 20 50m 100m