

平成25年第3回川崎市議会定例会提出議案資料

議案第113号




小向住宅新築第2号工事請負契約の締結について

【まちづくり局】




案内図

S = 1 / 2500

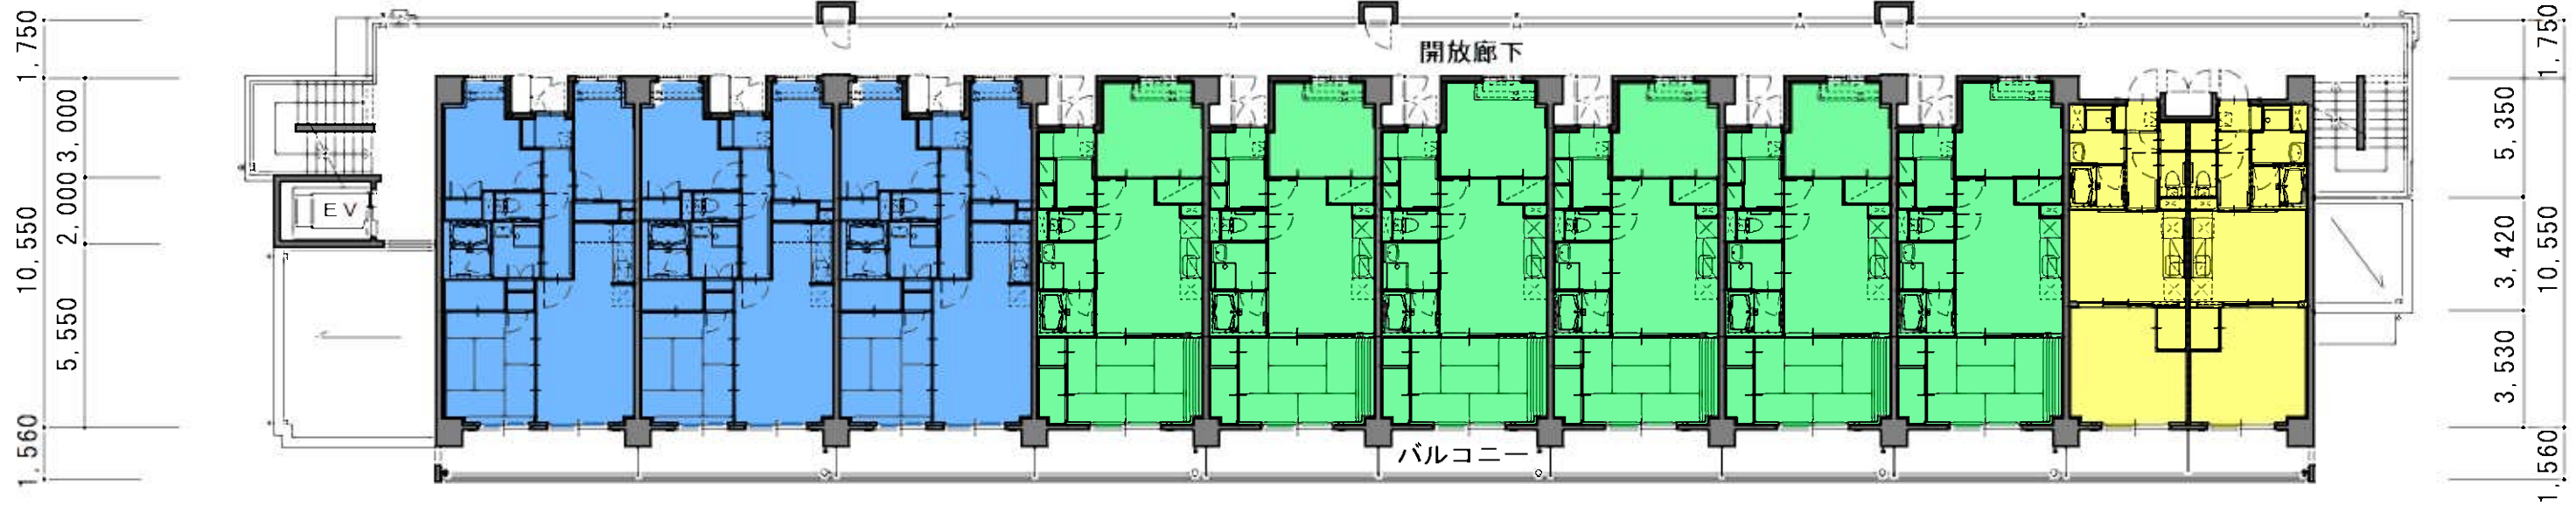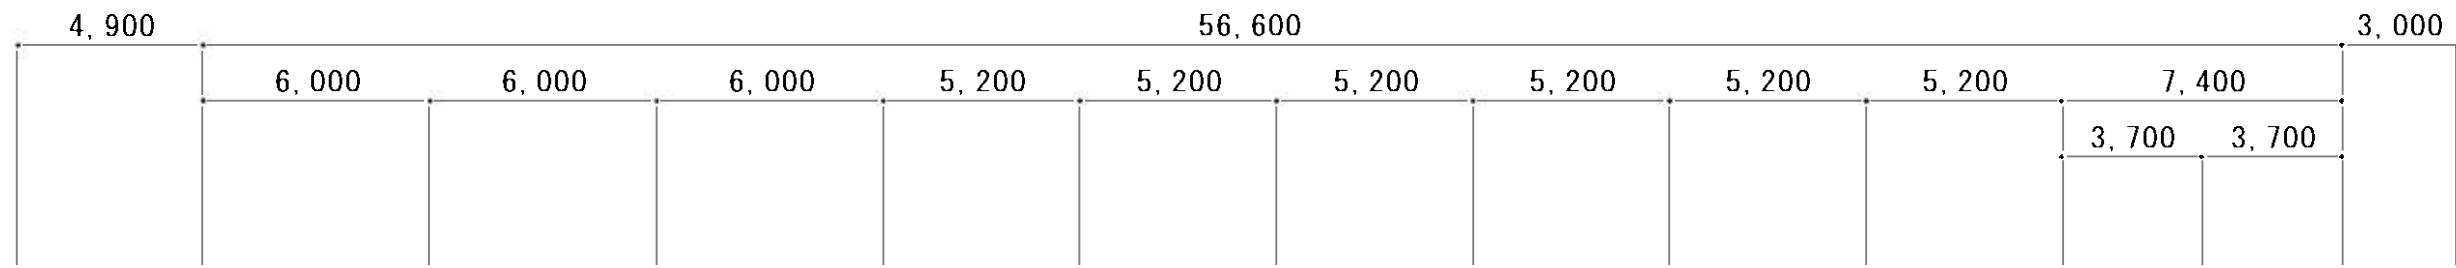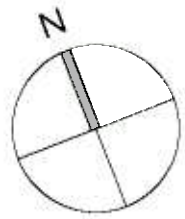


3DK 3DK 3DK 2DK 2DK 2DK 2DK 2DK 2DK 1DK 1DK

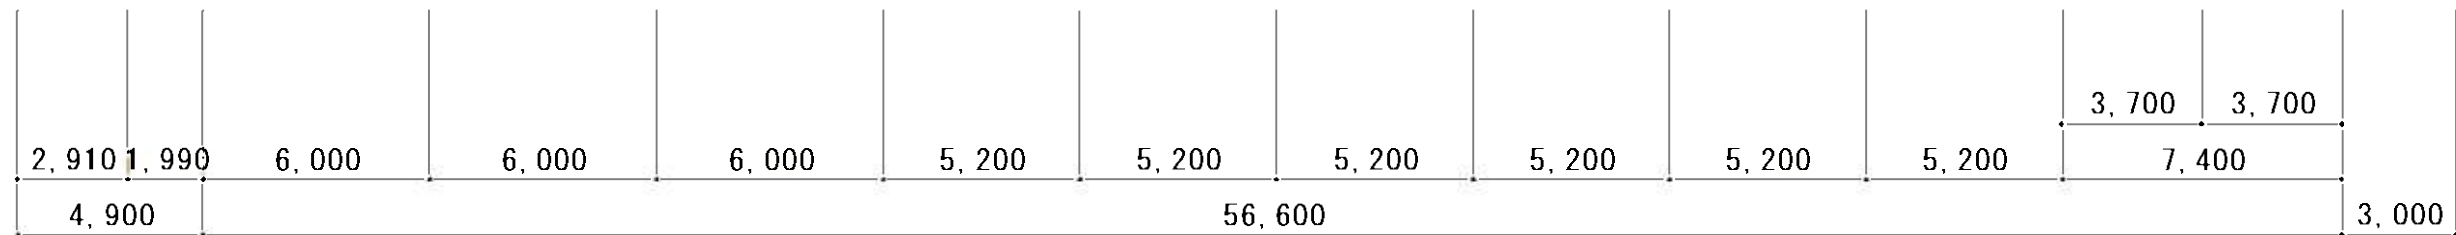


2 ~ 7 階平面図 S = 1 / 200



断面図 KEY PLAN

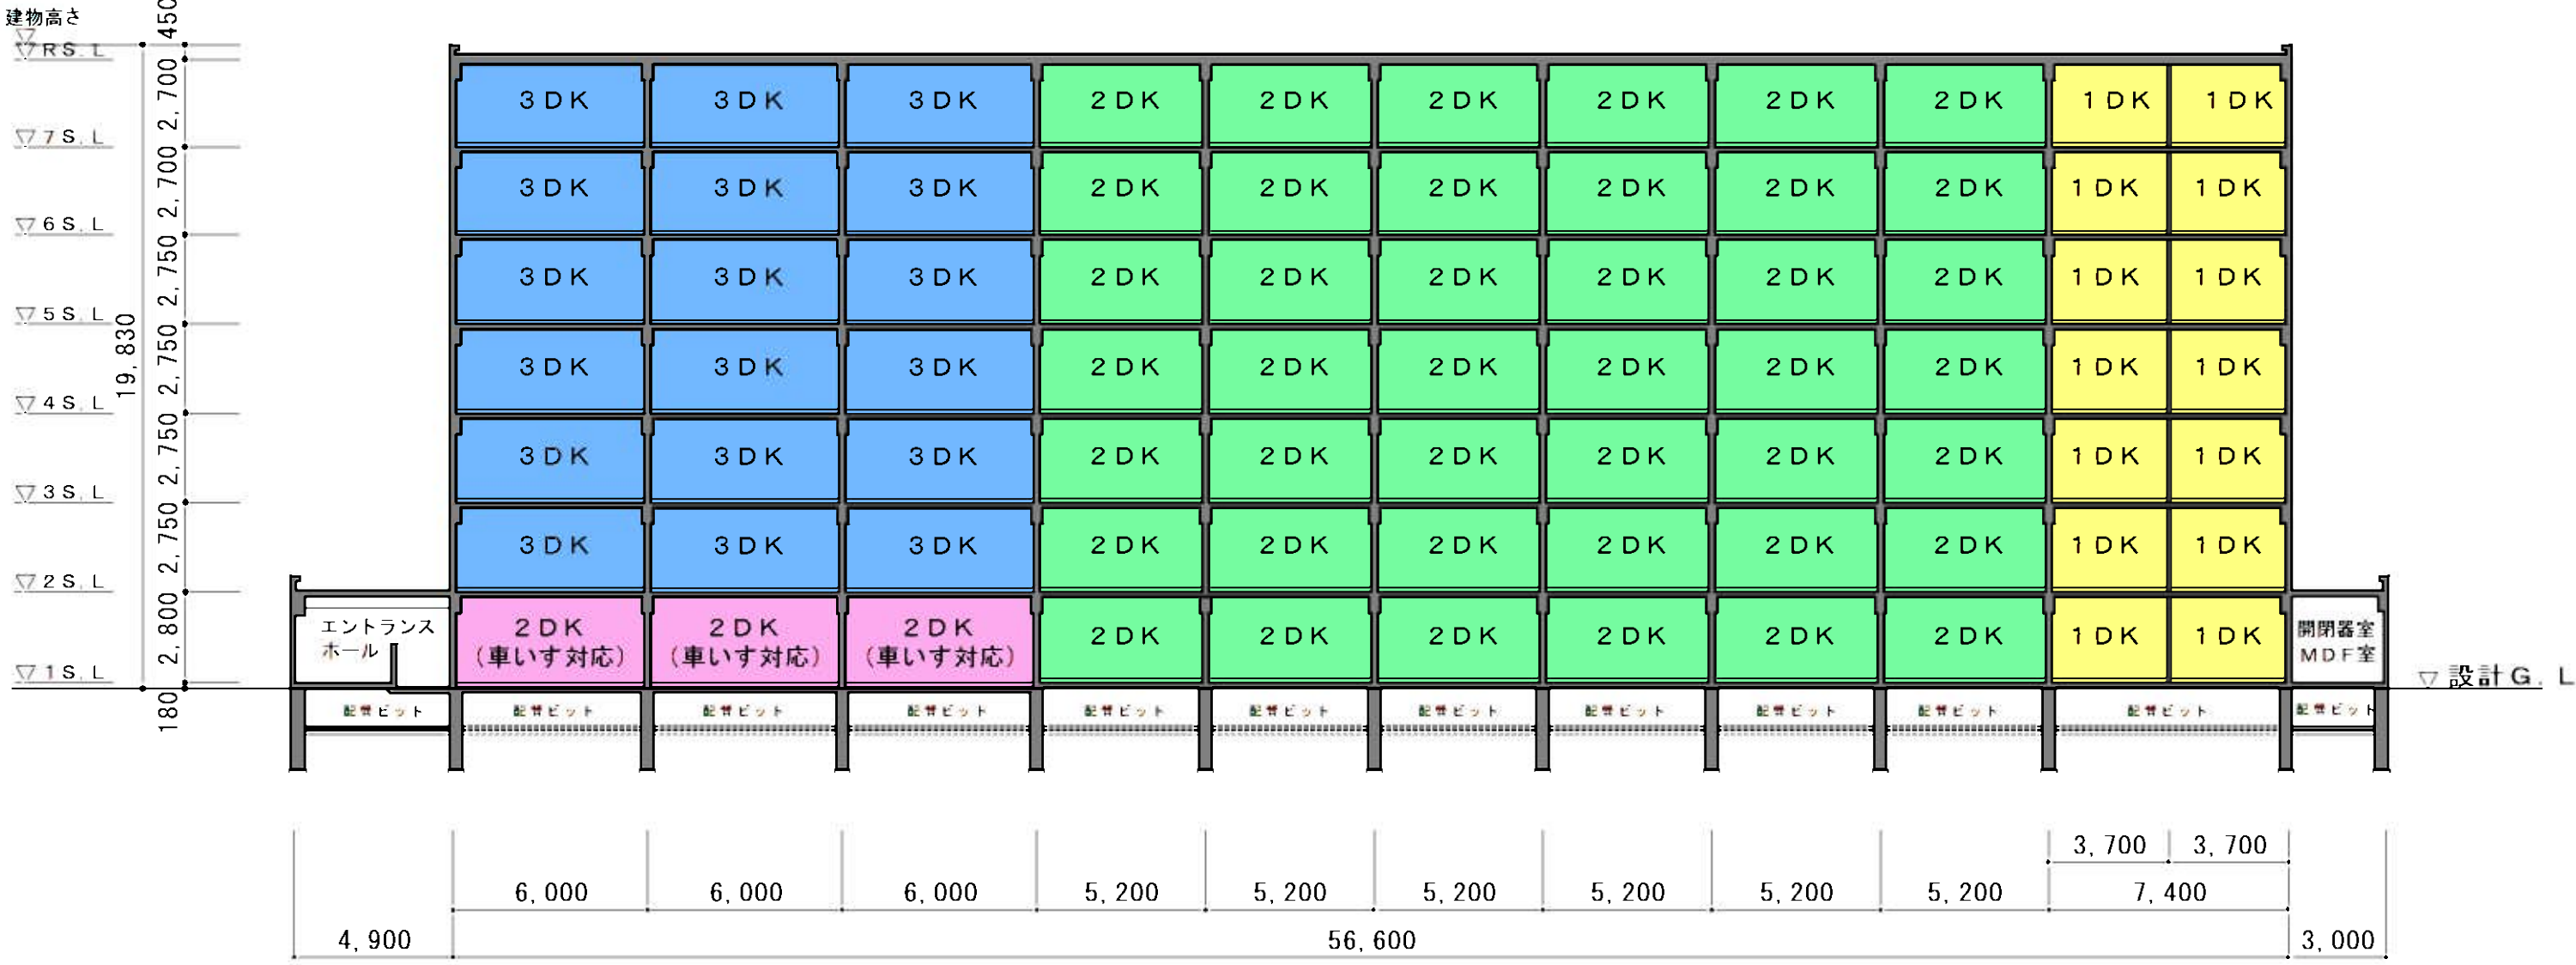


断面図 S=1/200

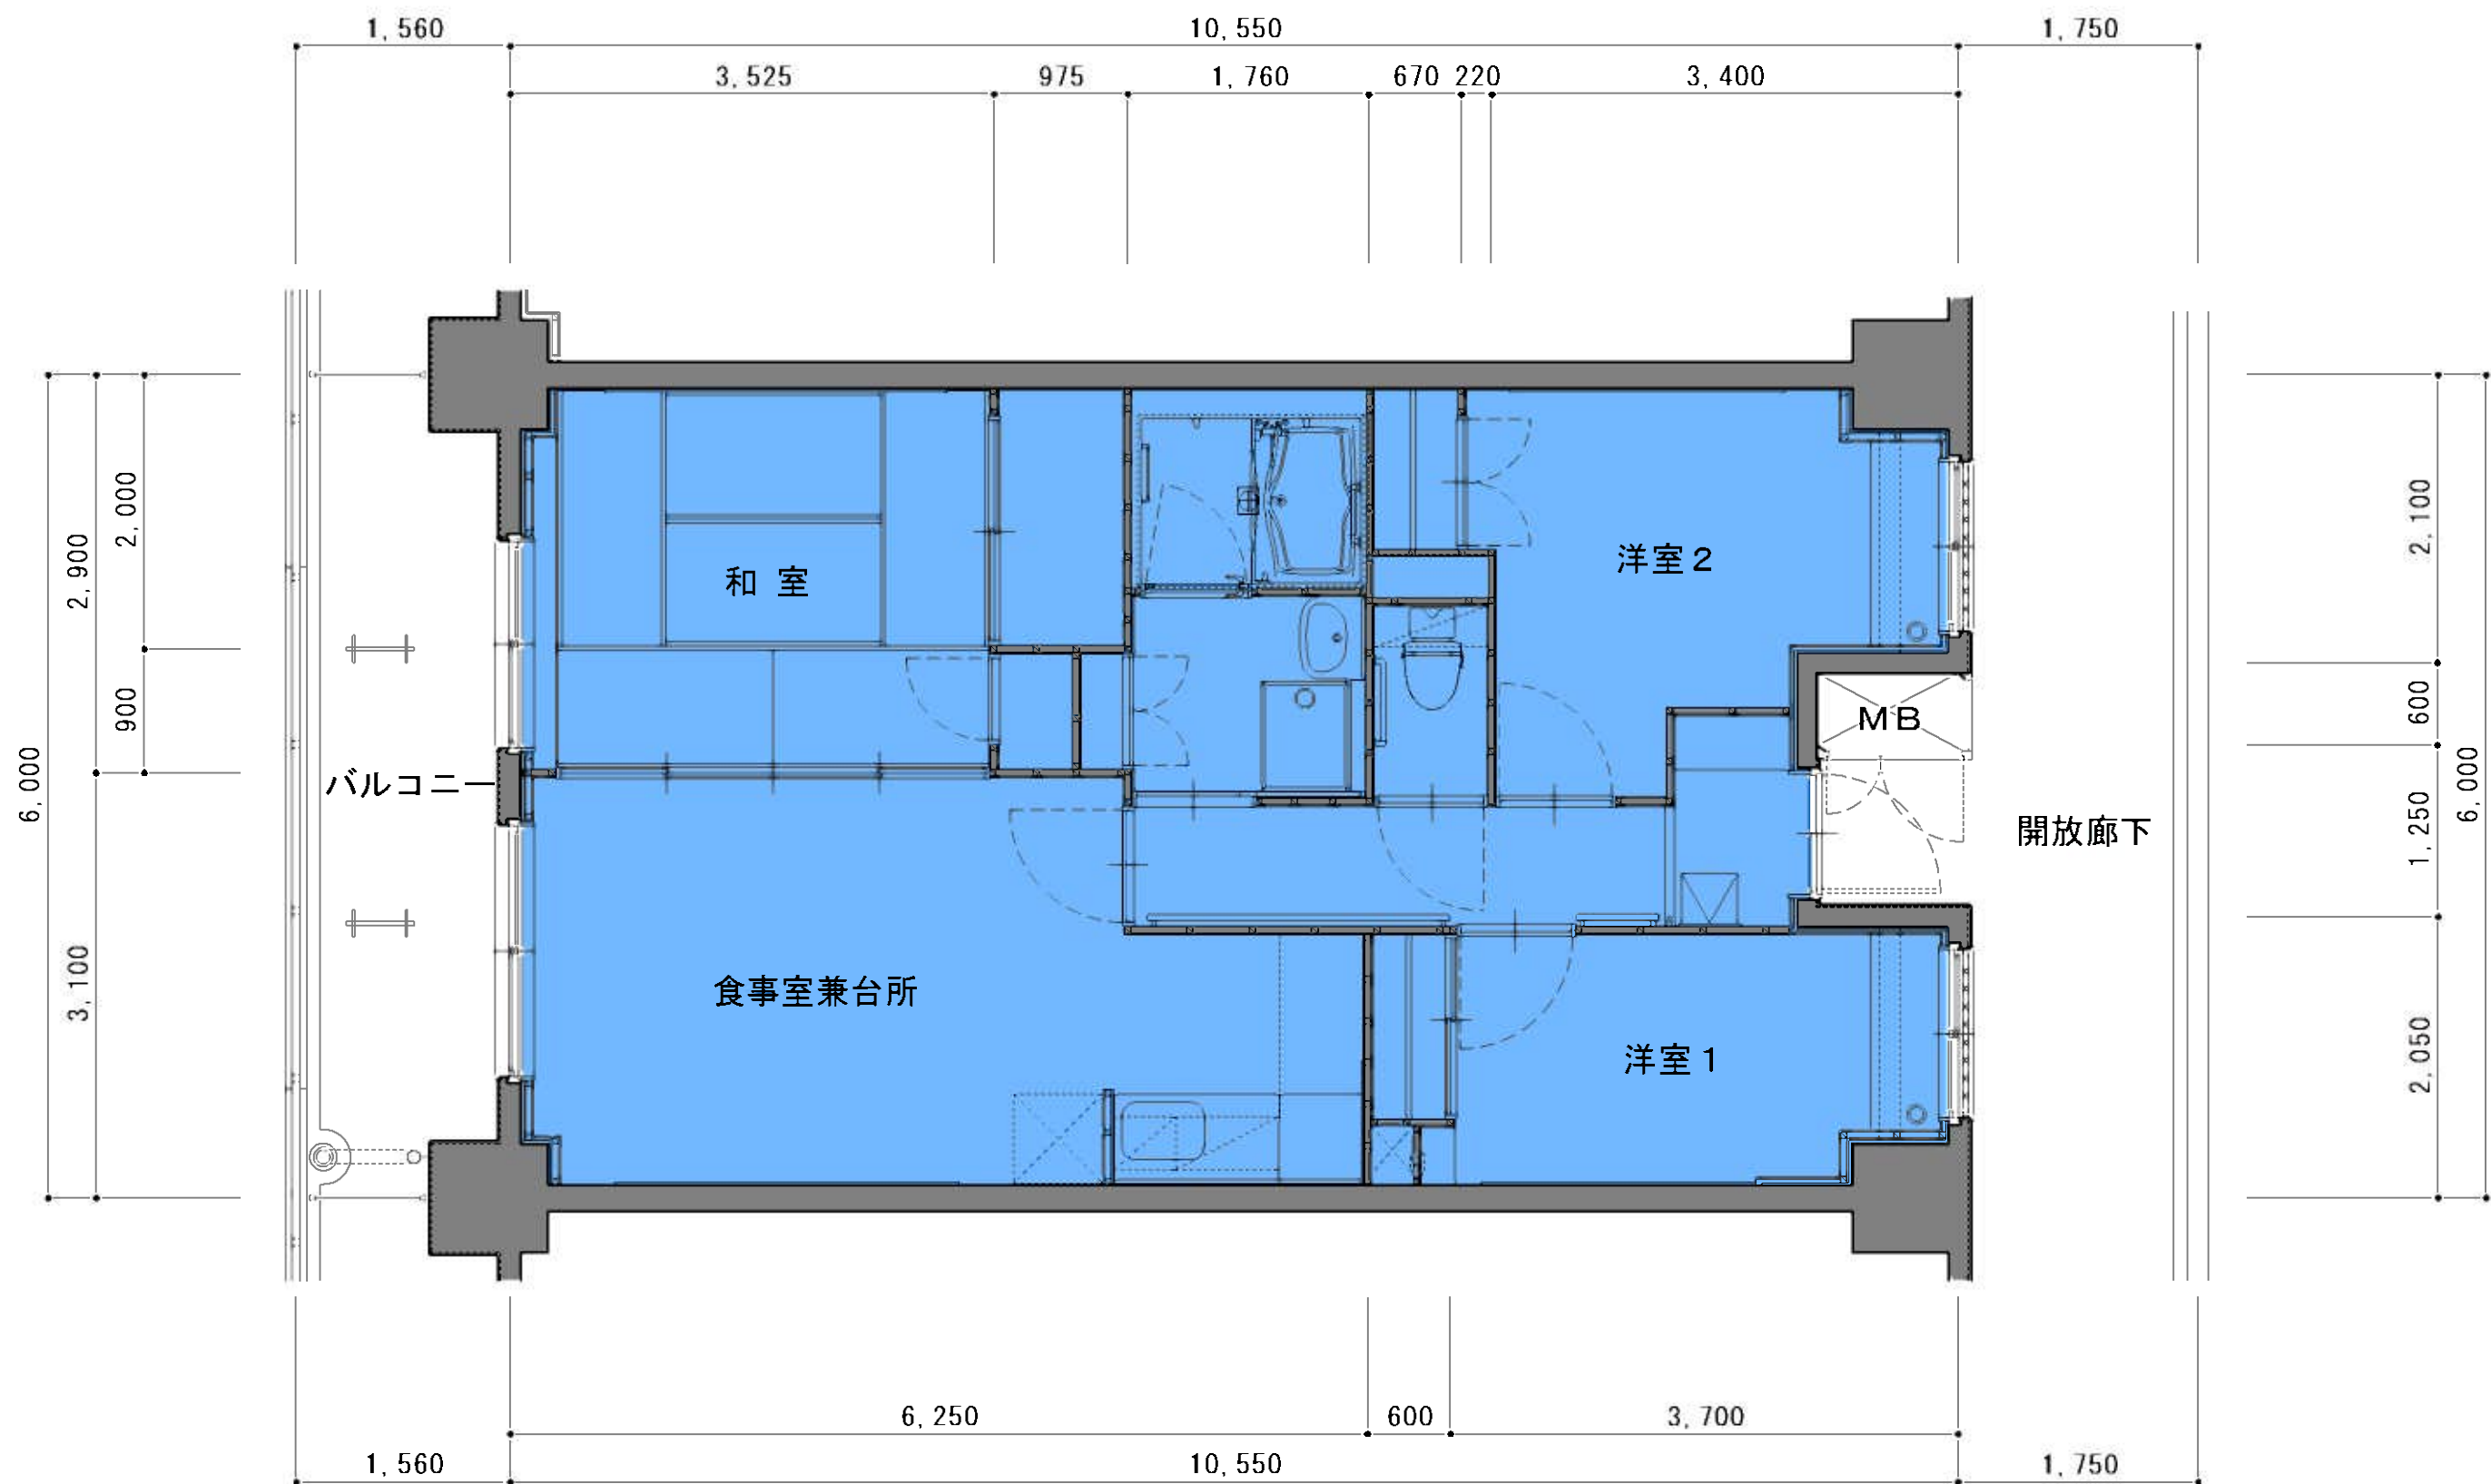


3DK 平面詳細図 61.26m² S = 1/50



2DK 平面詳細図 51.93m² S = 1/50

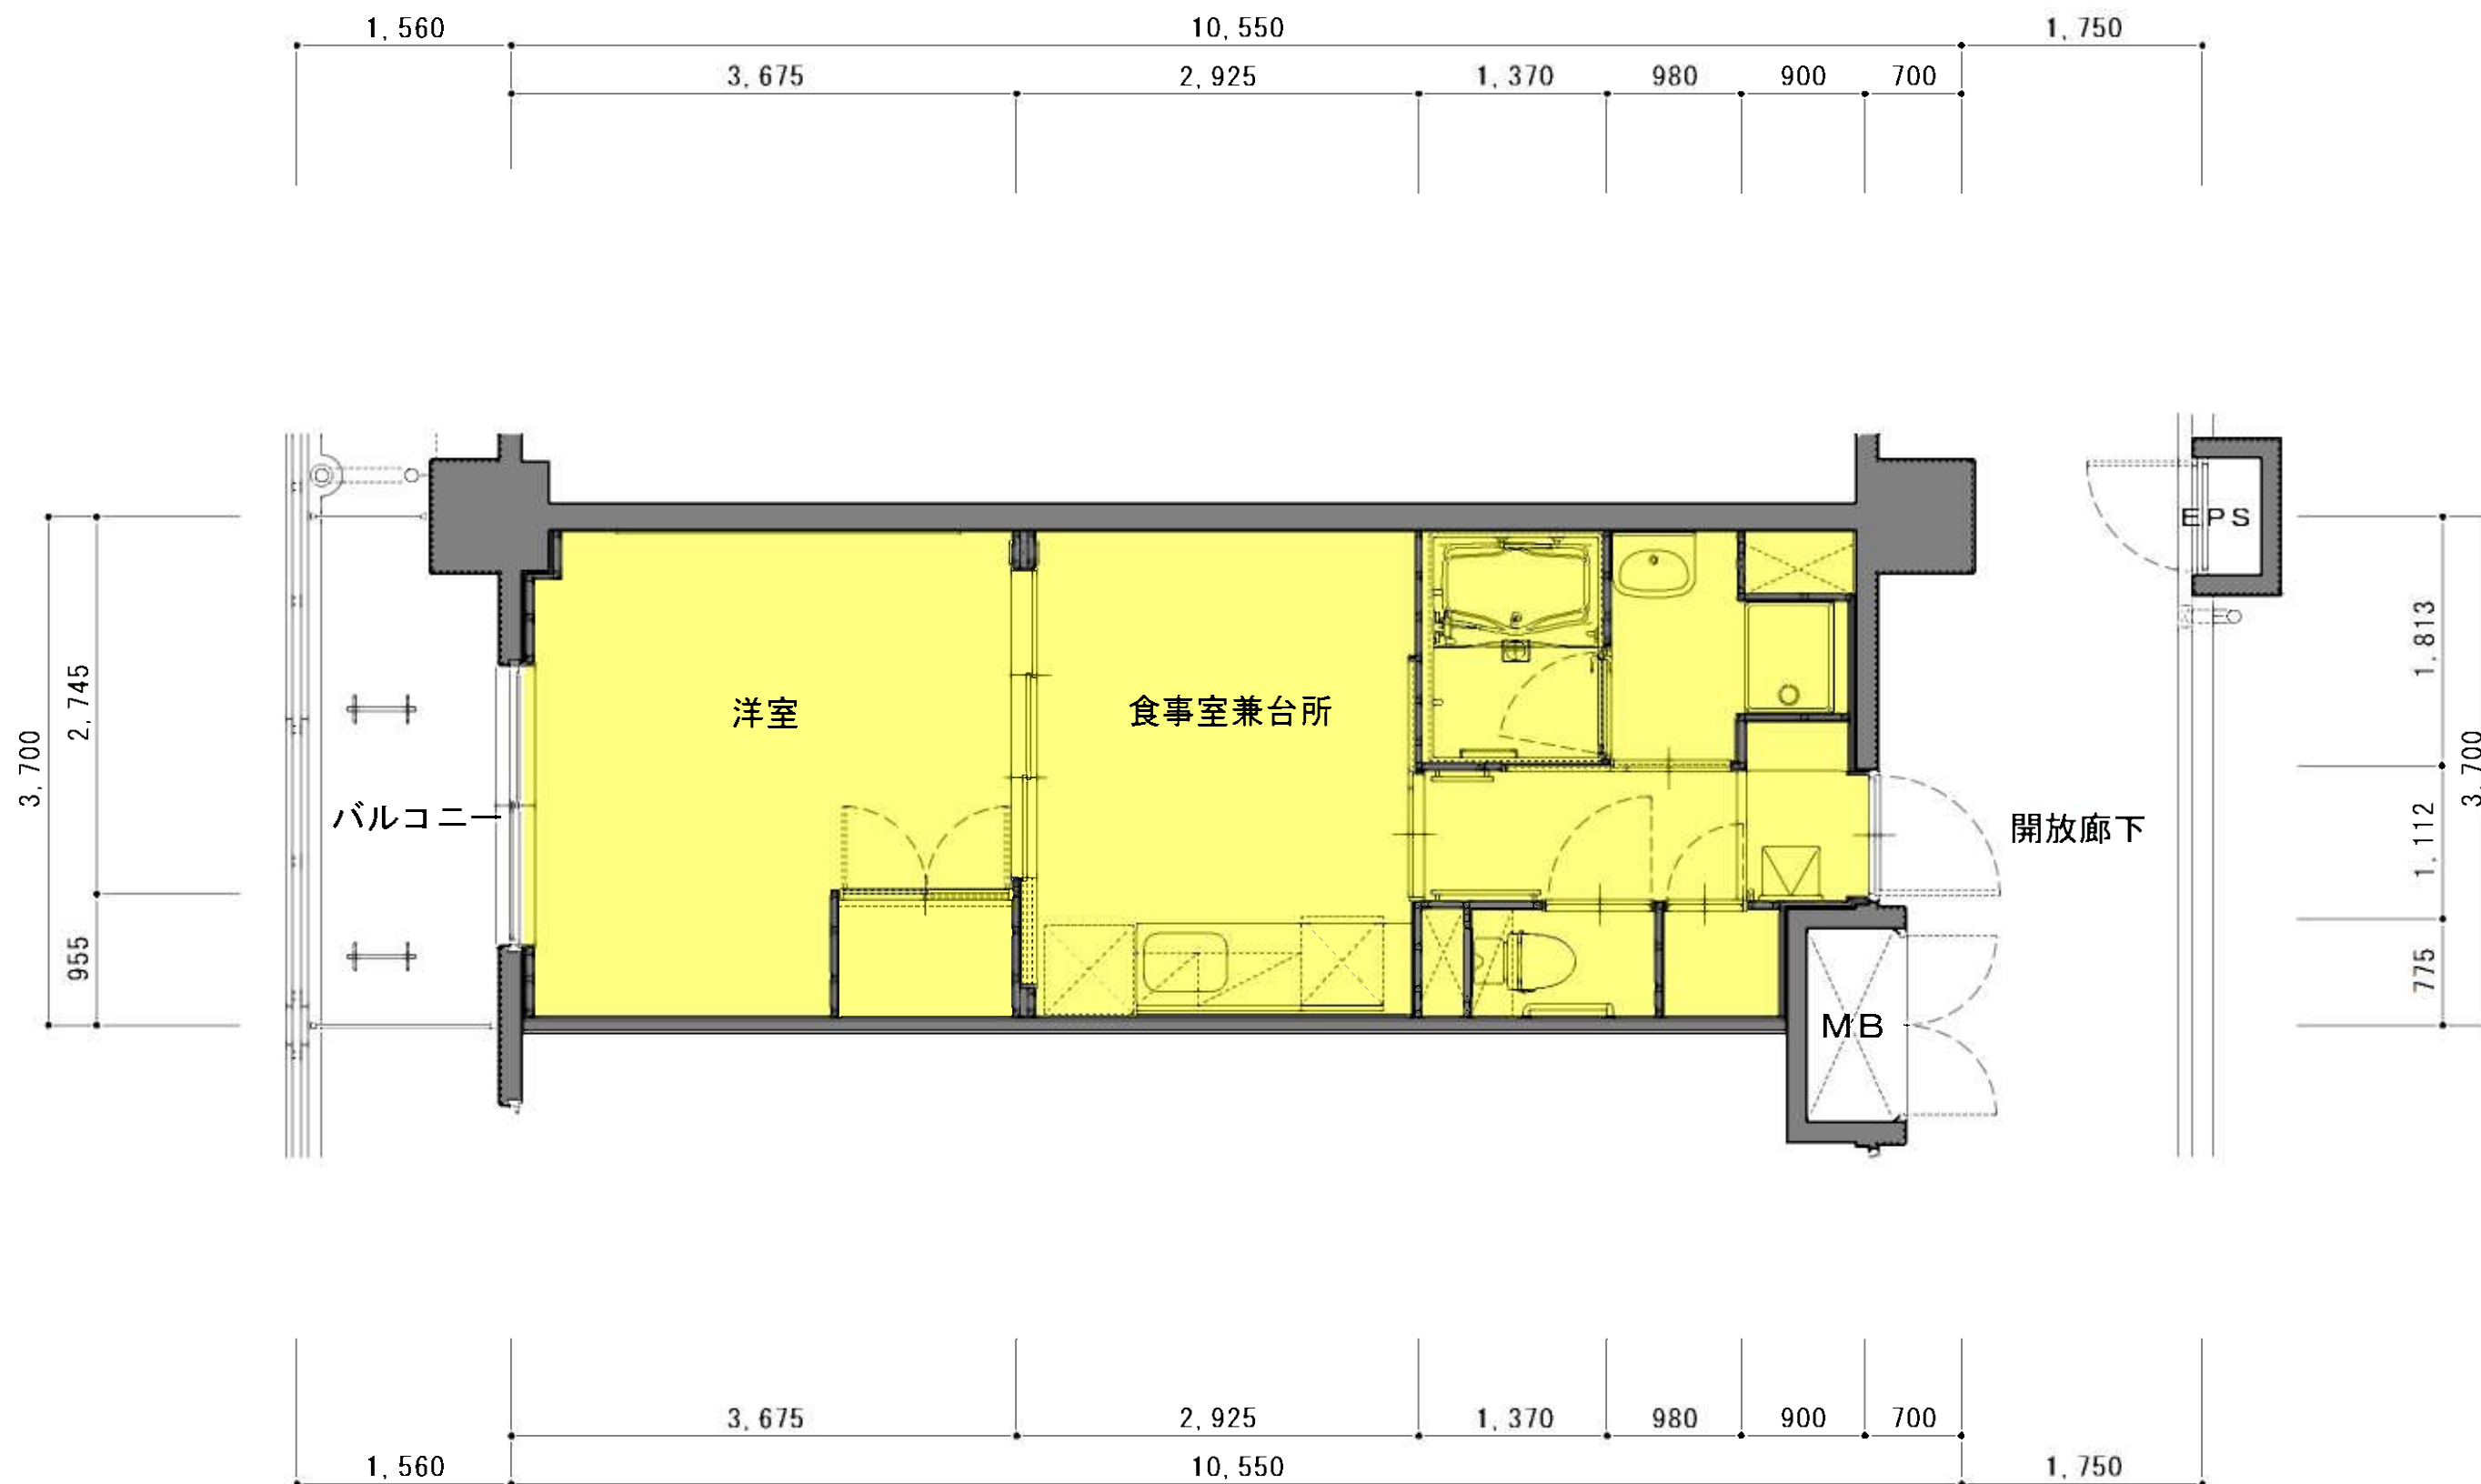

1DK 平面詳細図 36.05m² S = 1 / 5 0

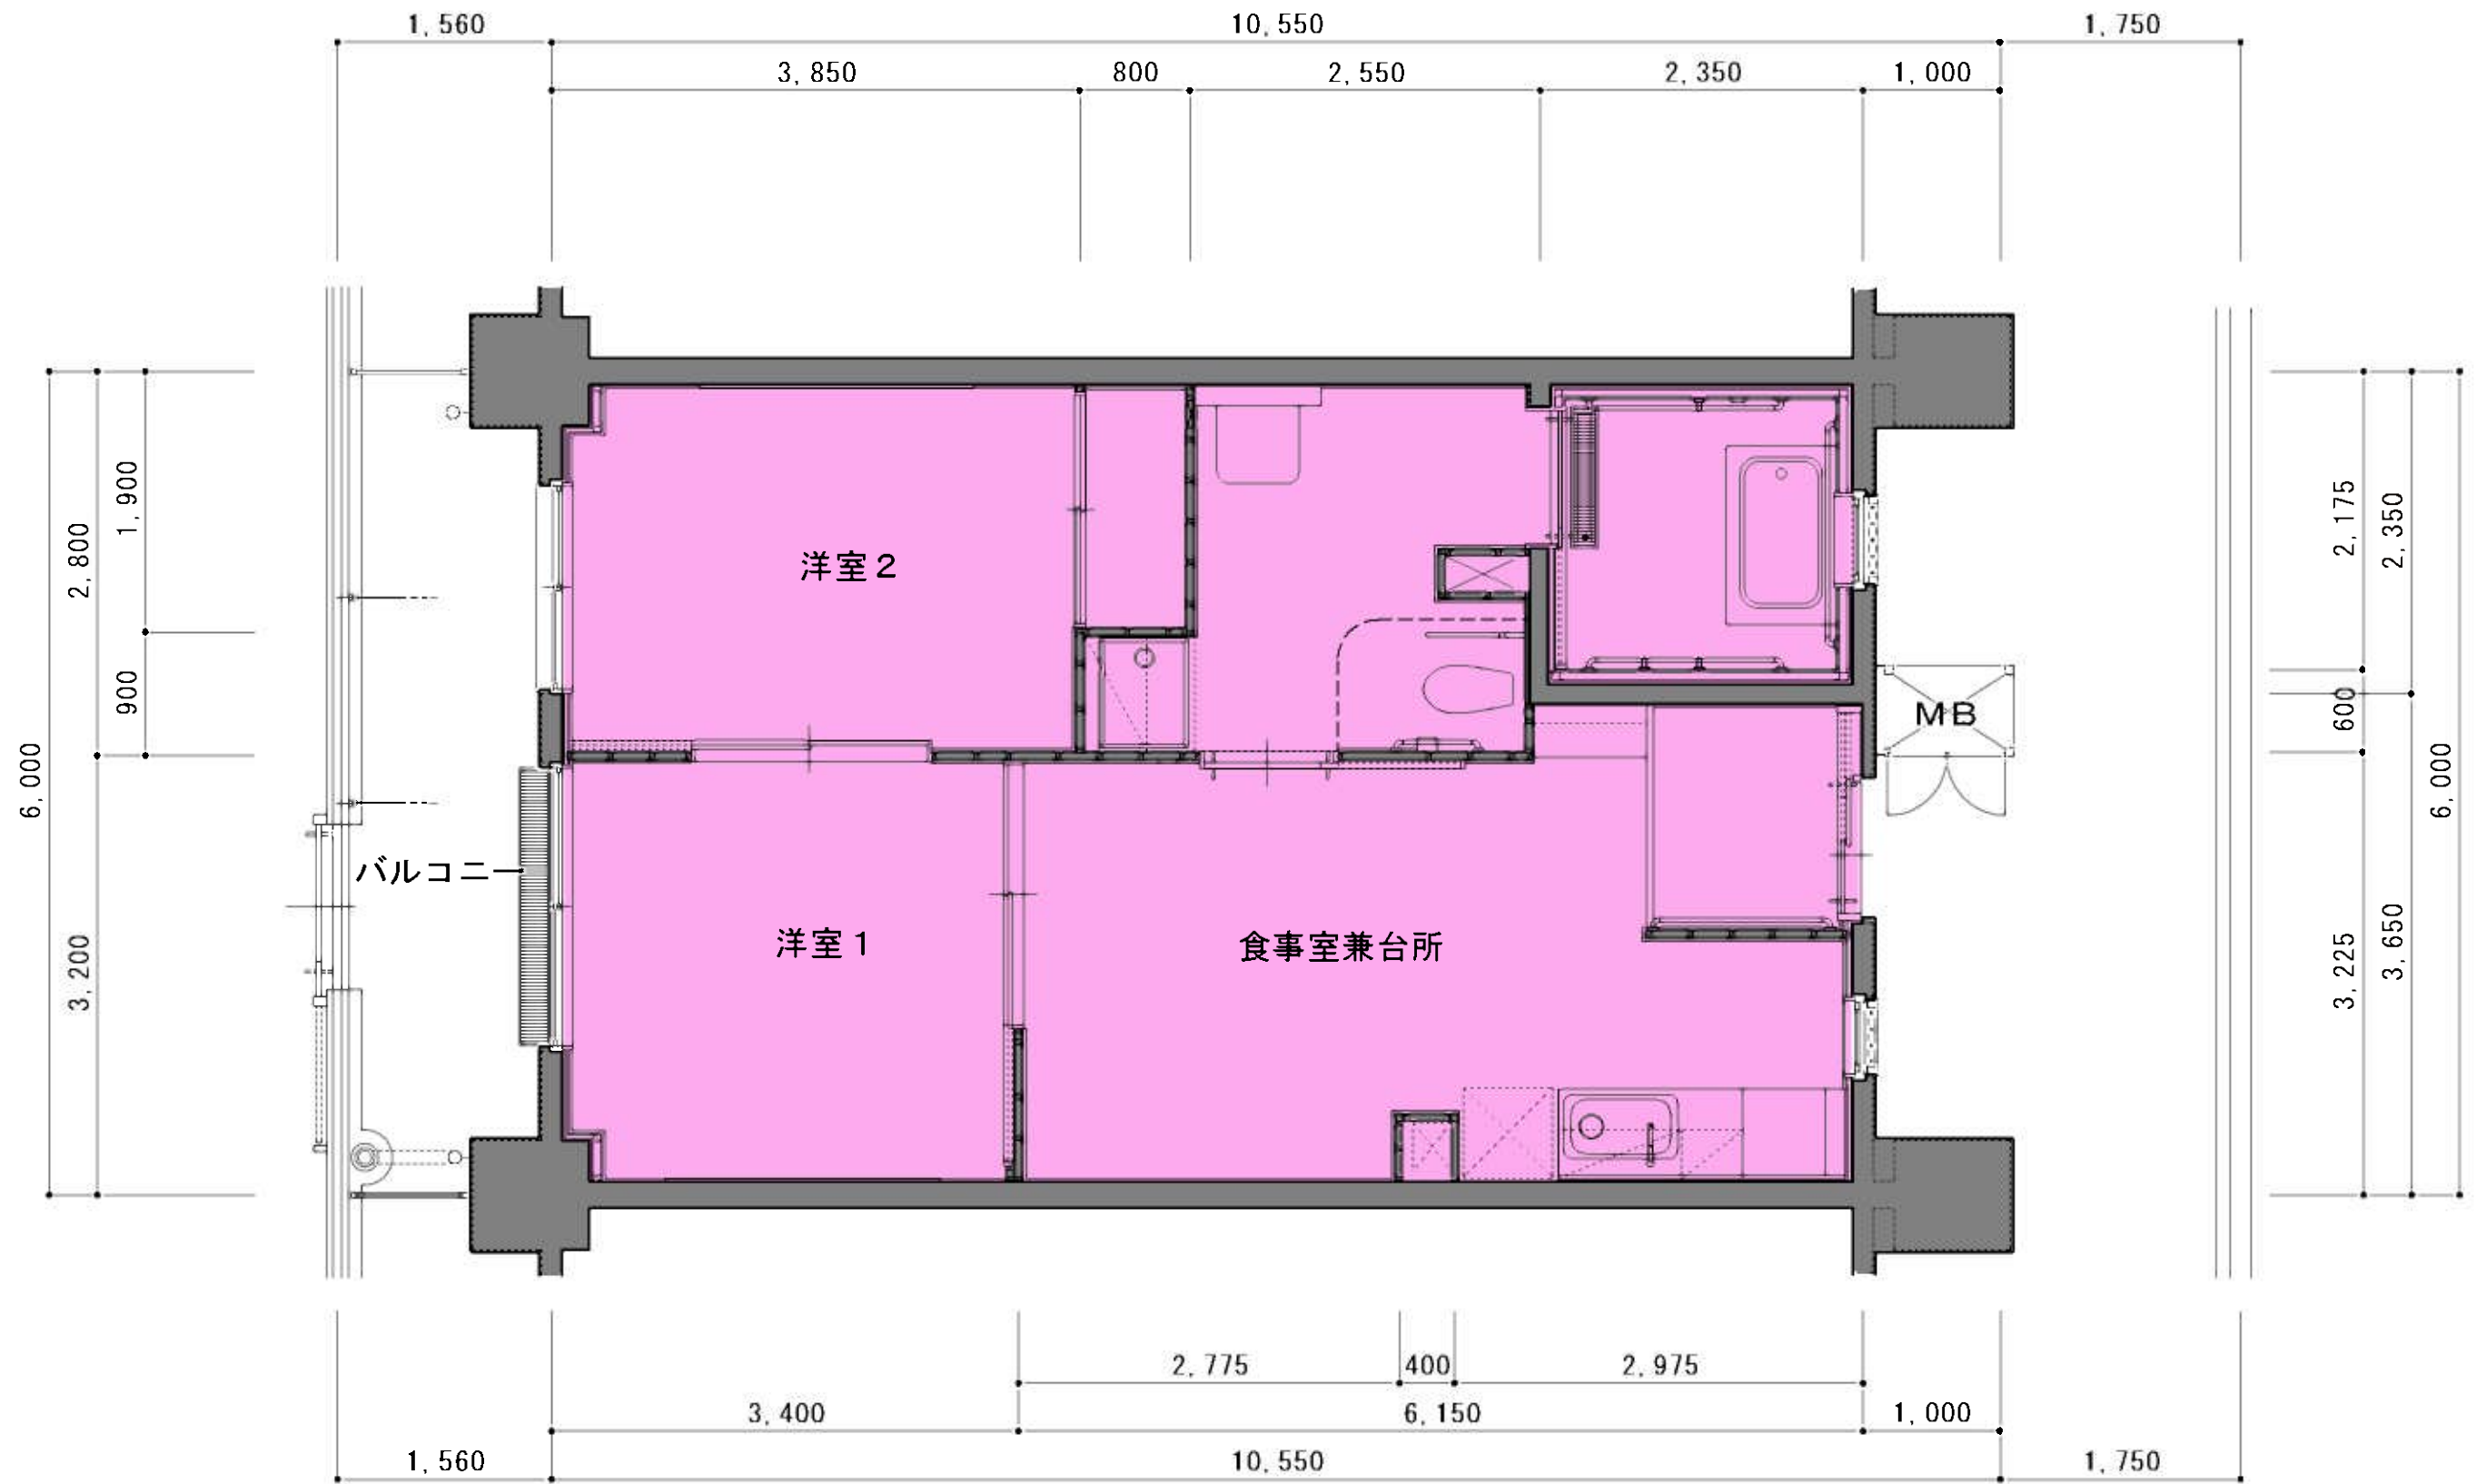

車いす 2DK 平面詳細図 57.30m² S = 1/50



完成予想図