


平成25年第4回川崎市議会定例会提出議案資料

議案第170号



末長住宅新築第1号工事請負契約の締結について

【まちづくり局】

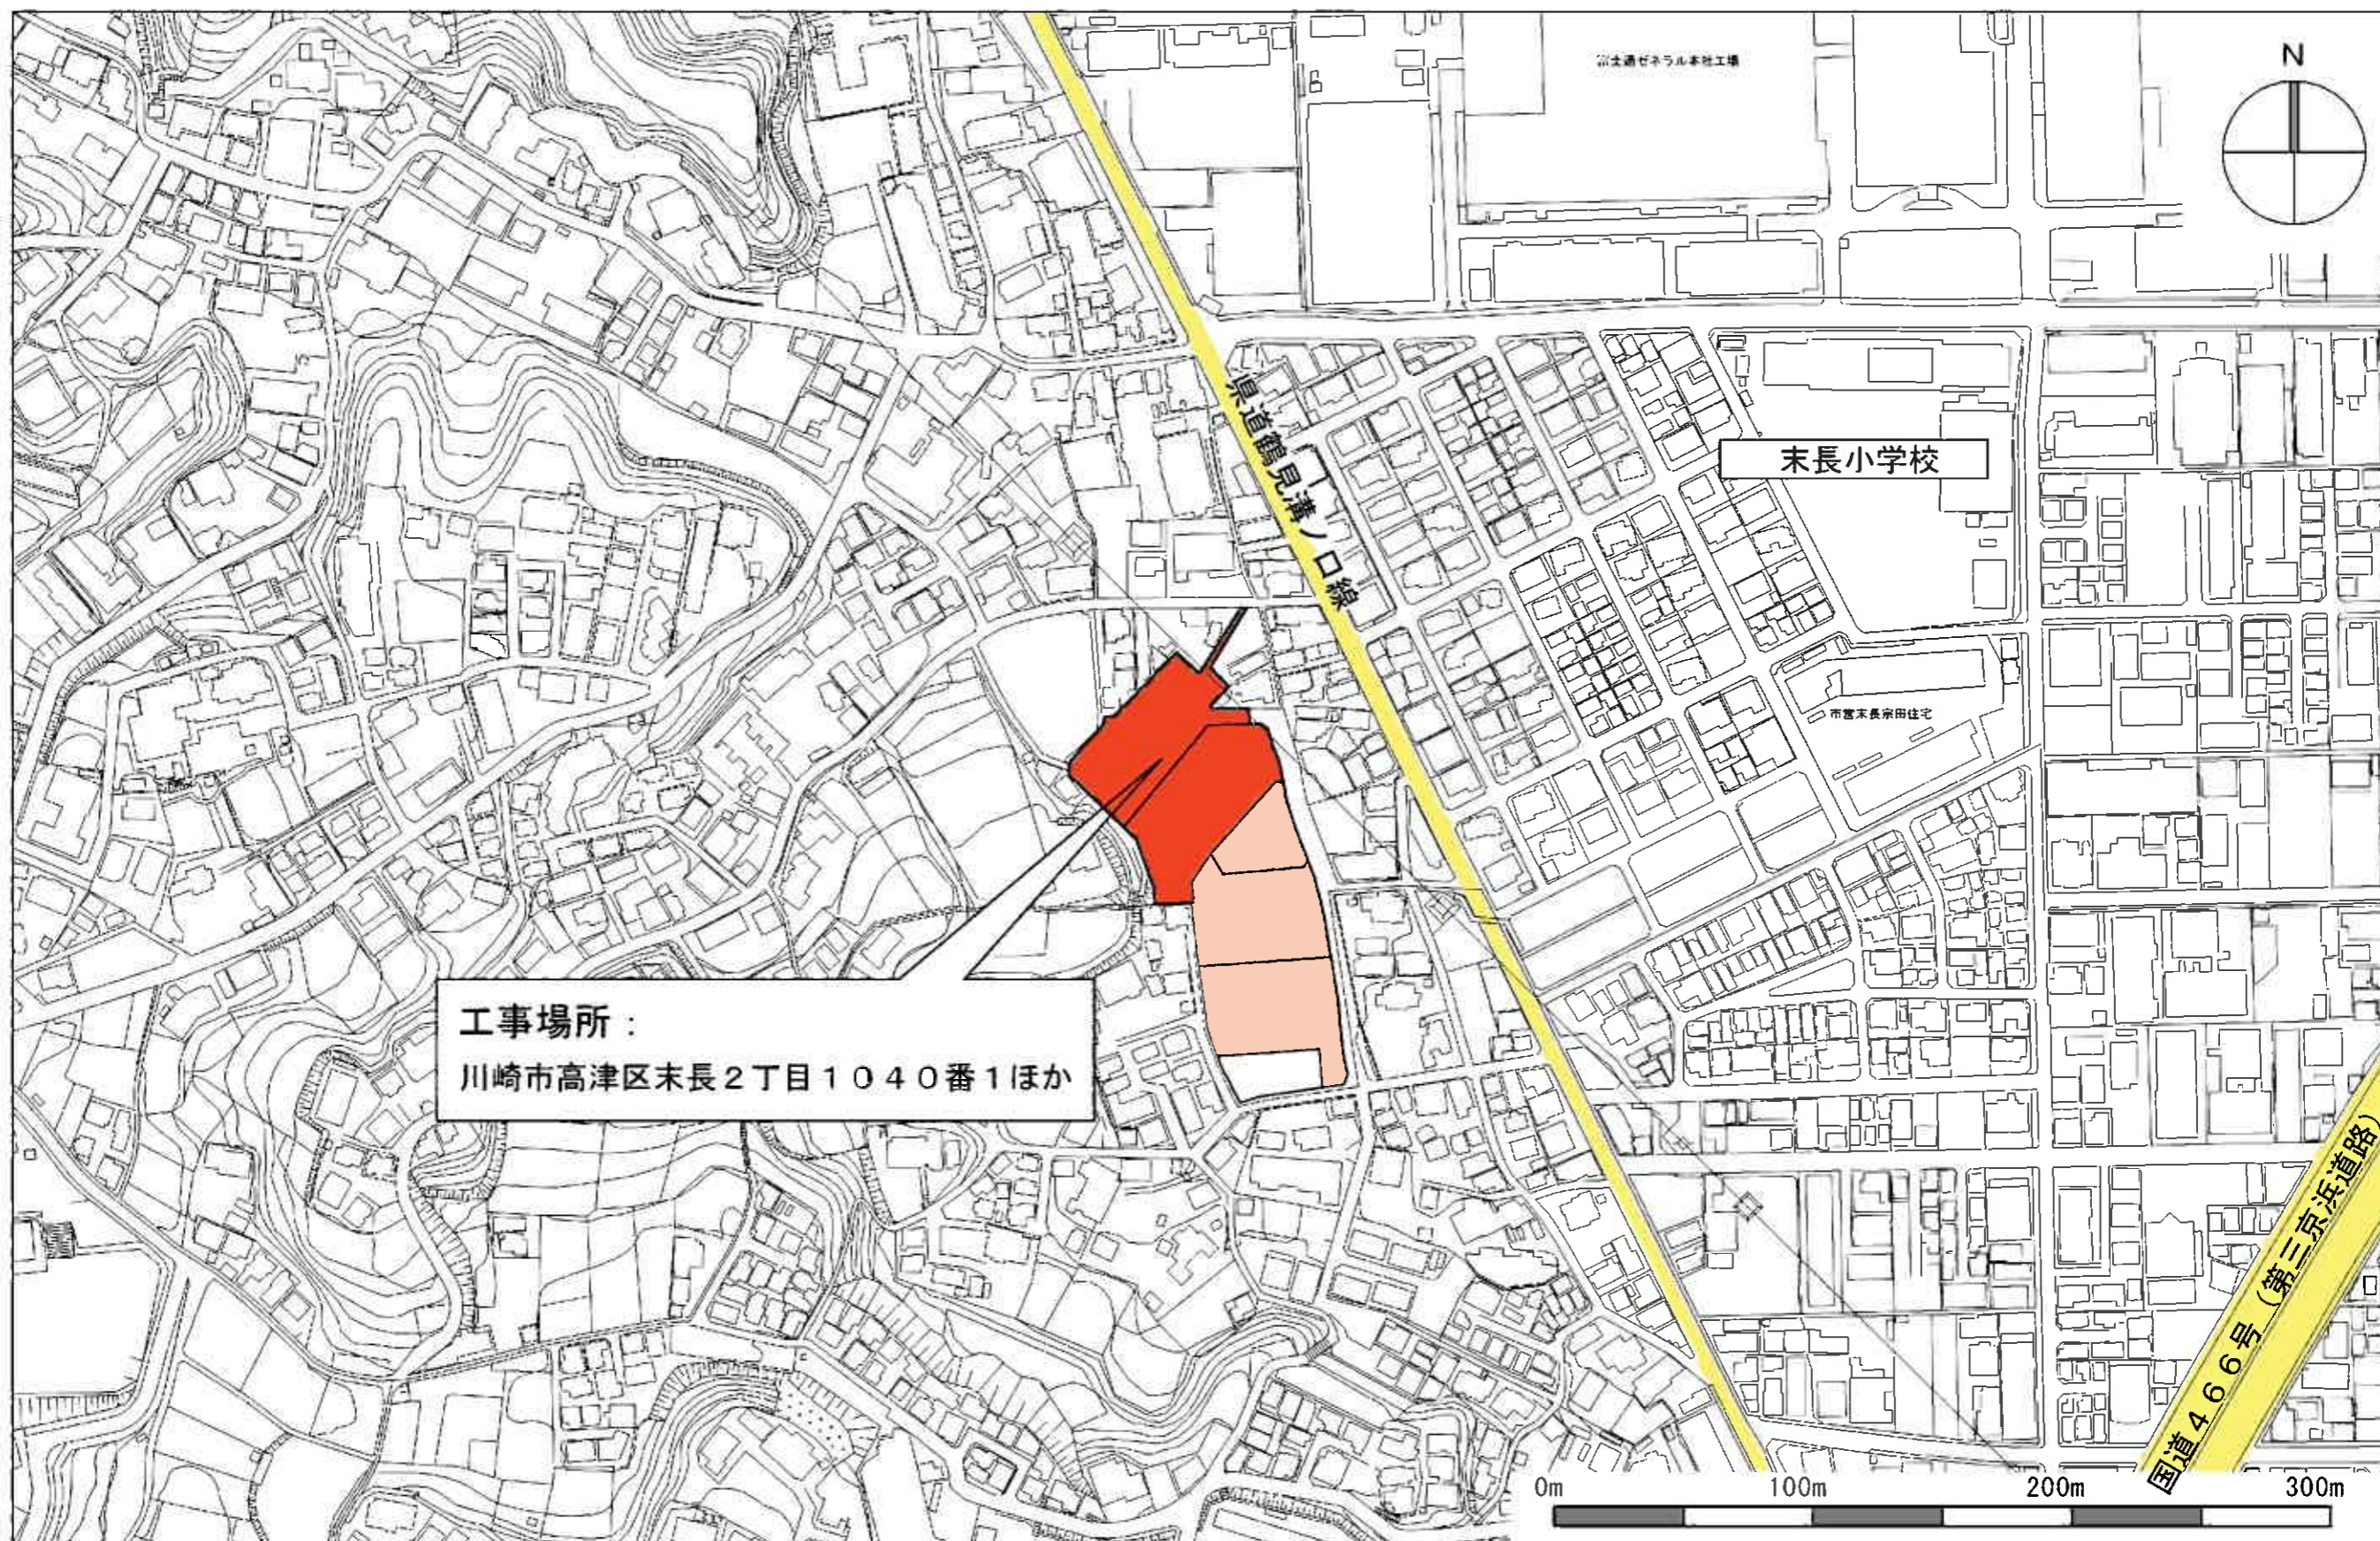


案内図

S=1/2500

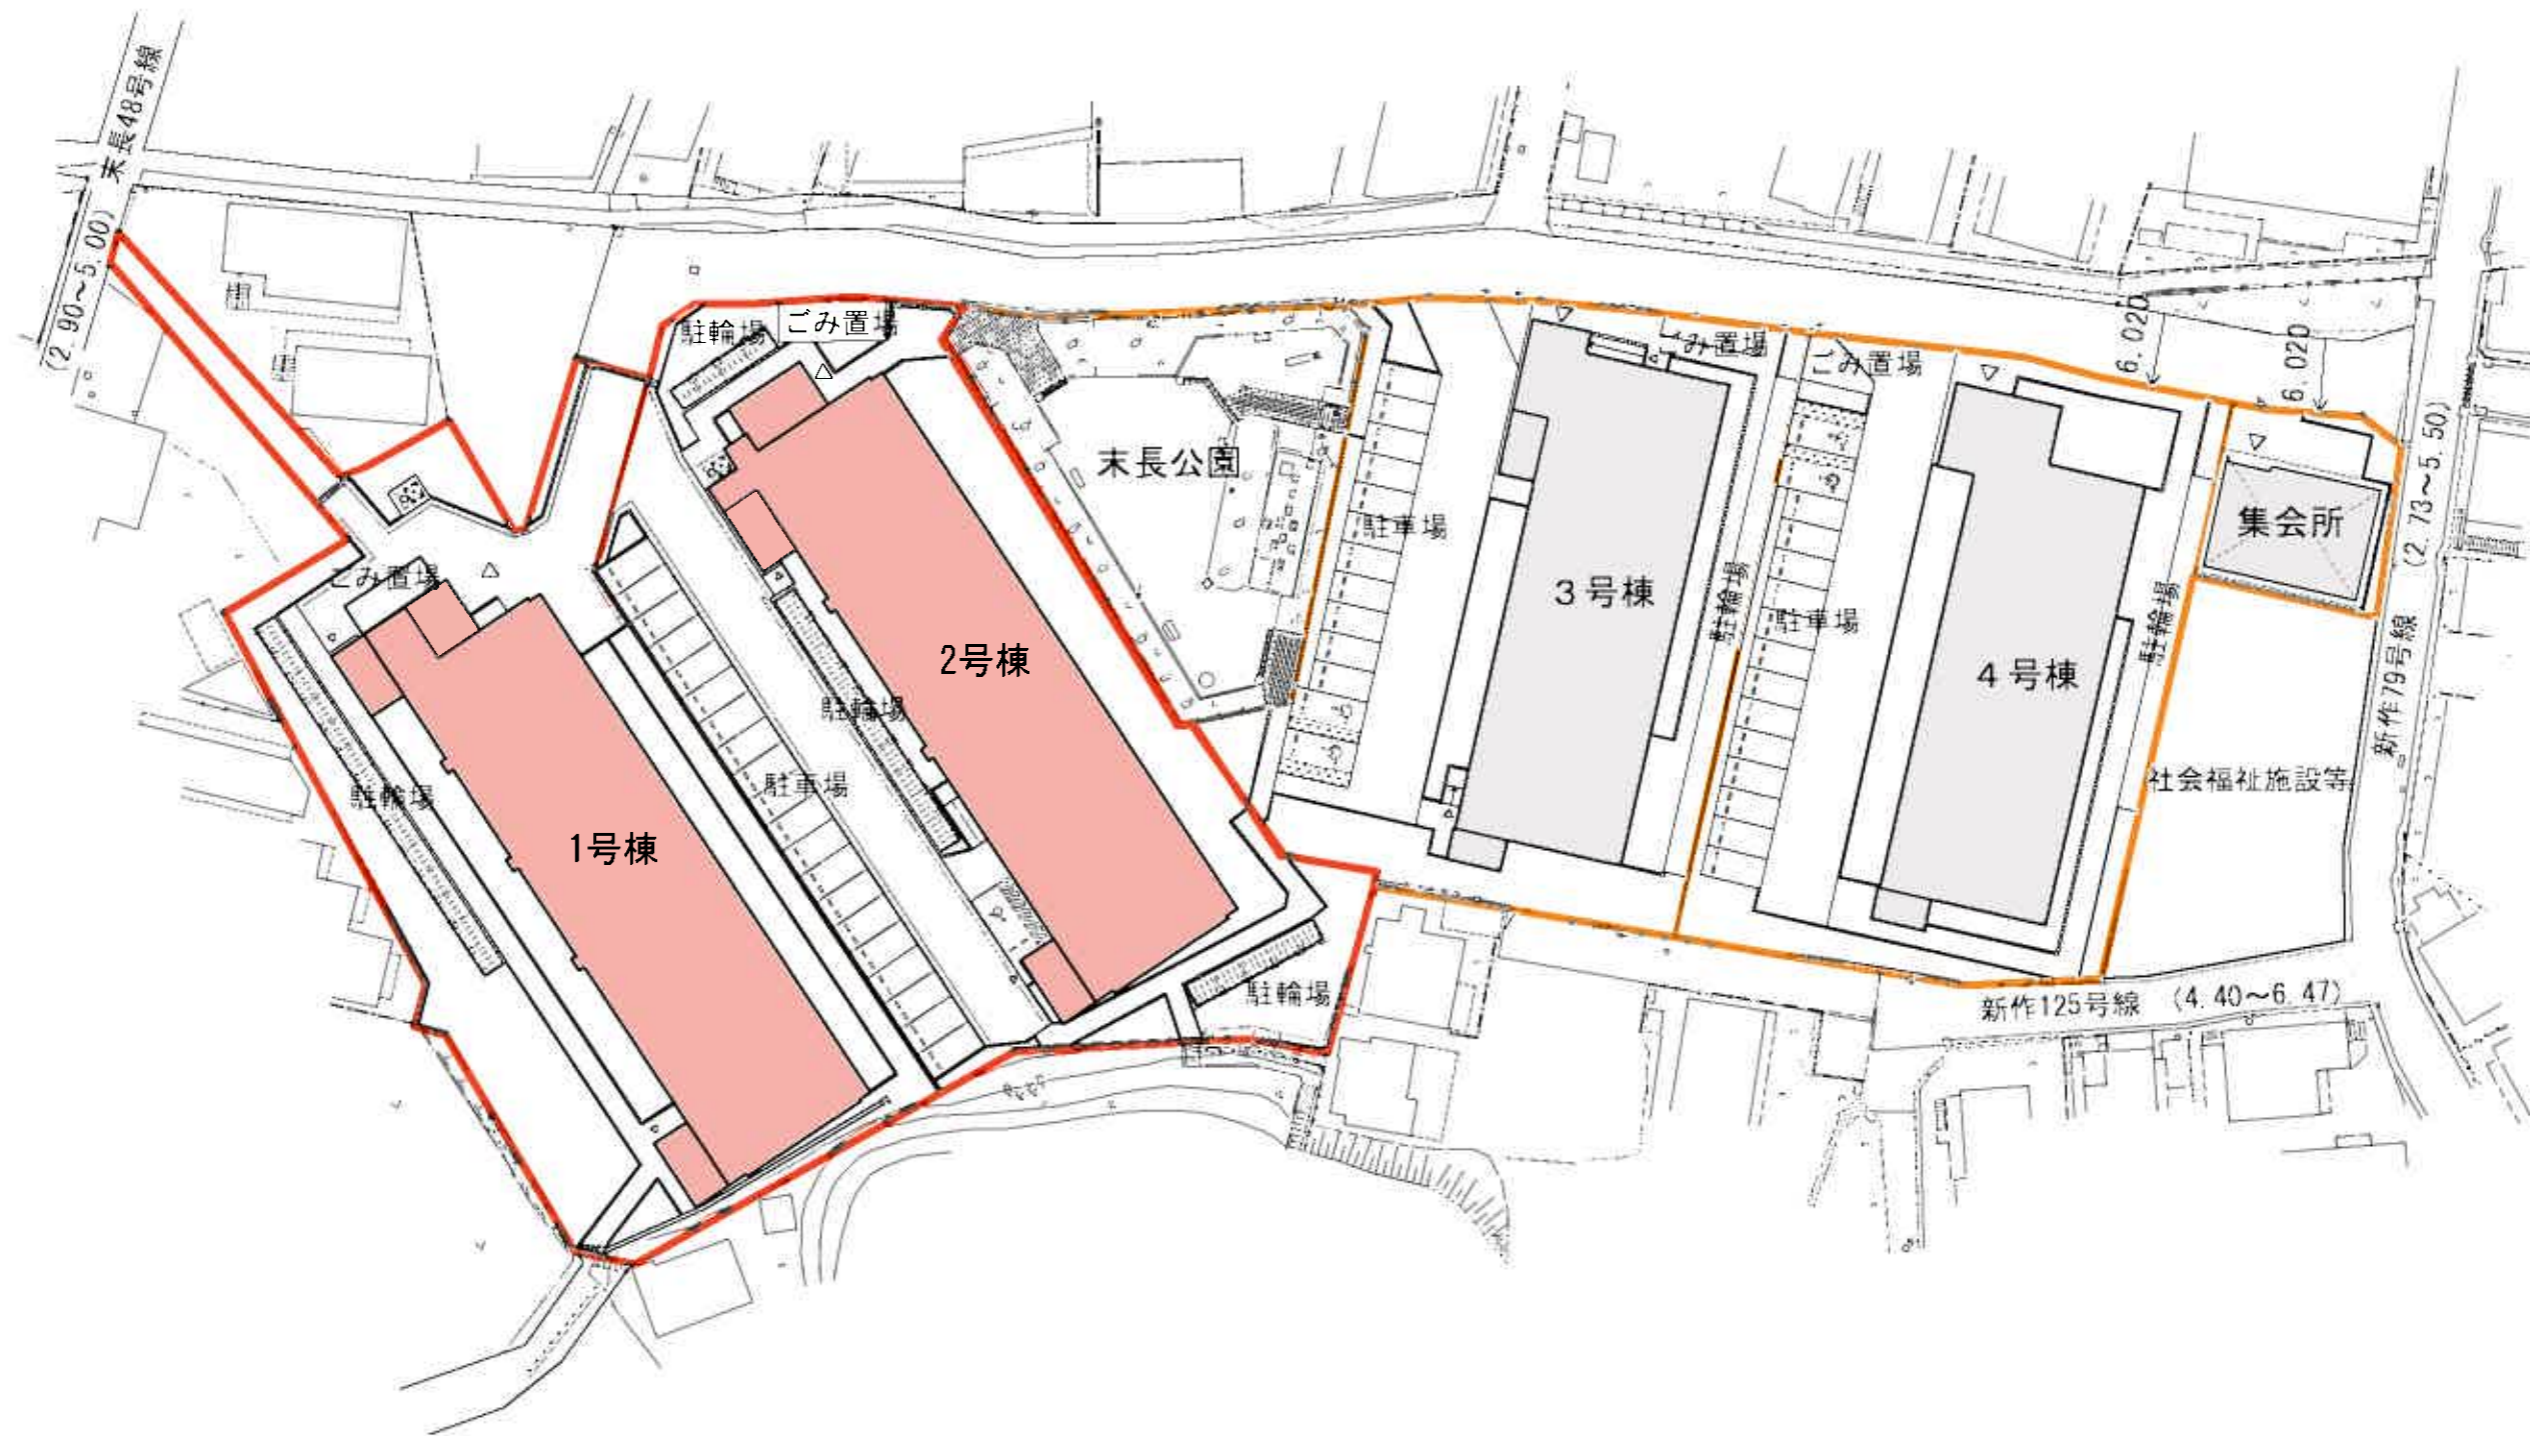
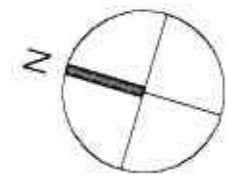


全体配置図



S = 1 / 6 0 0

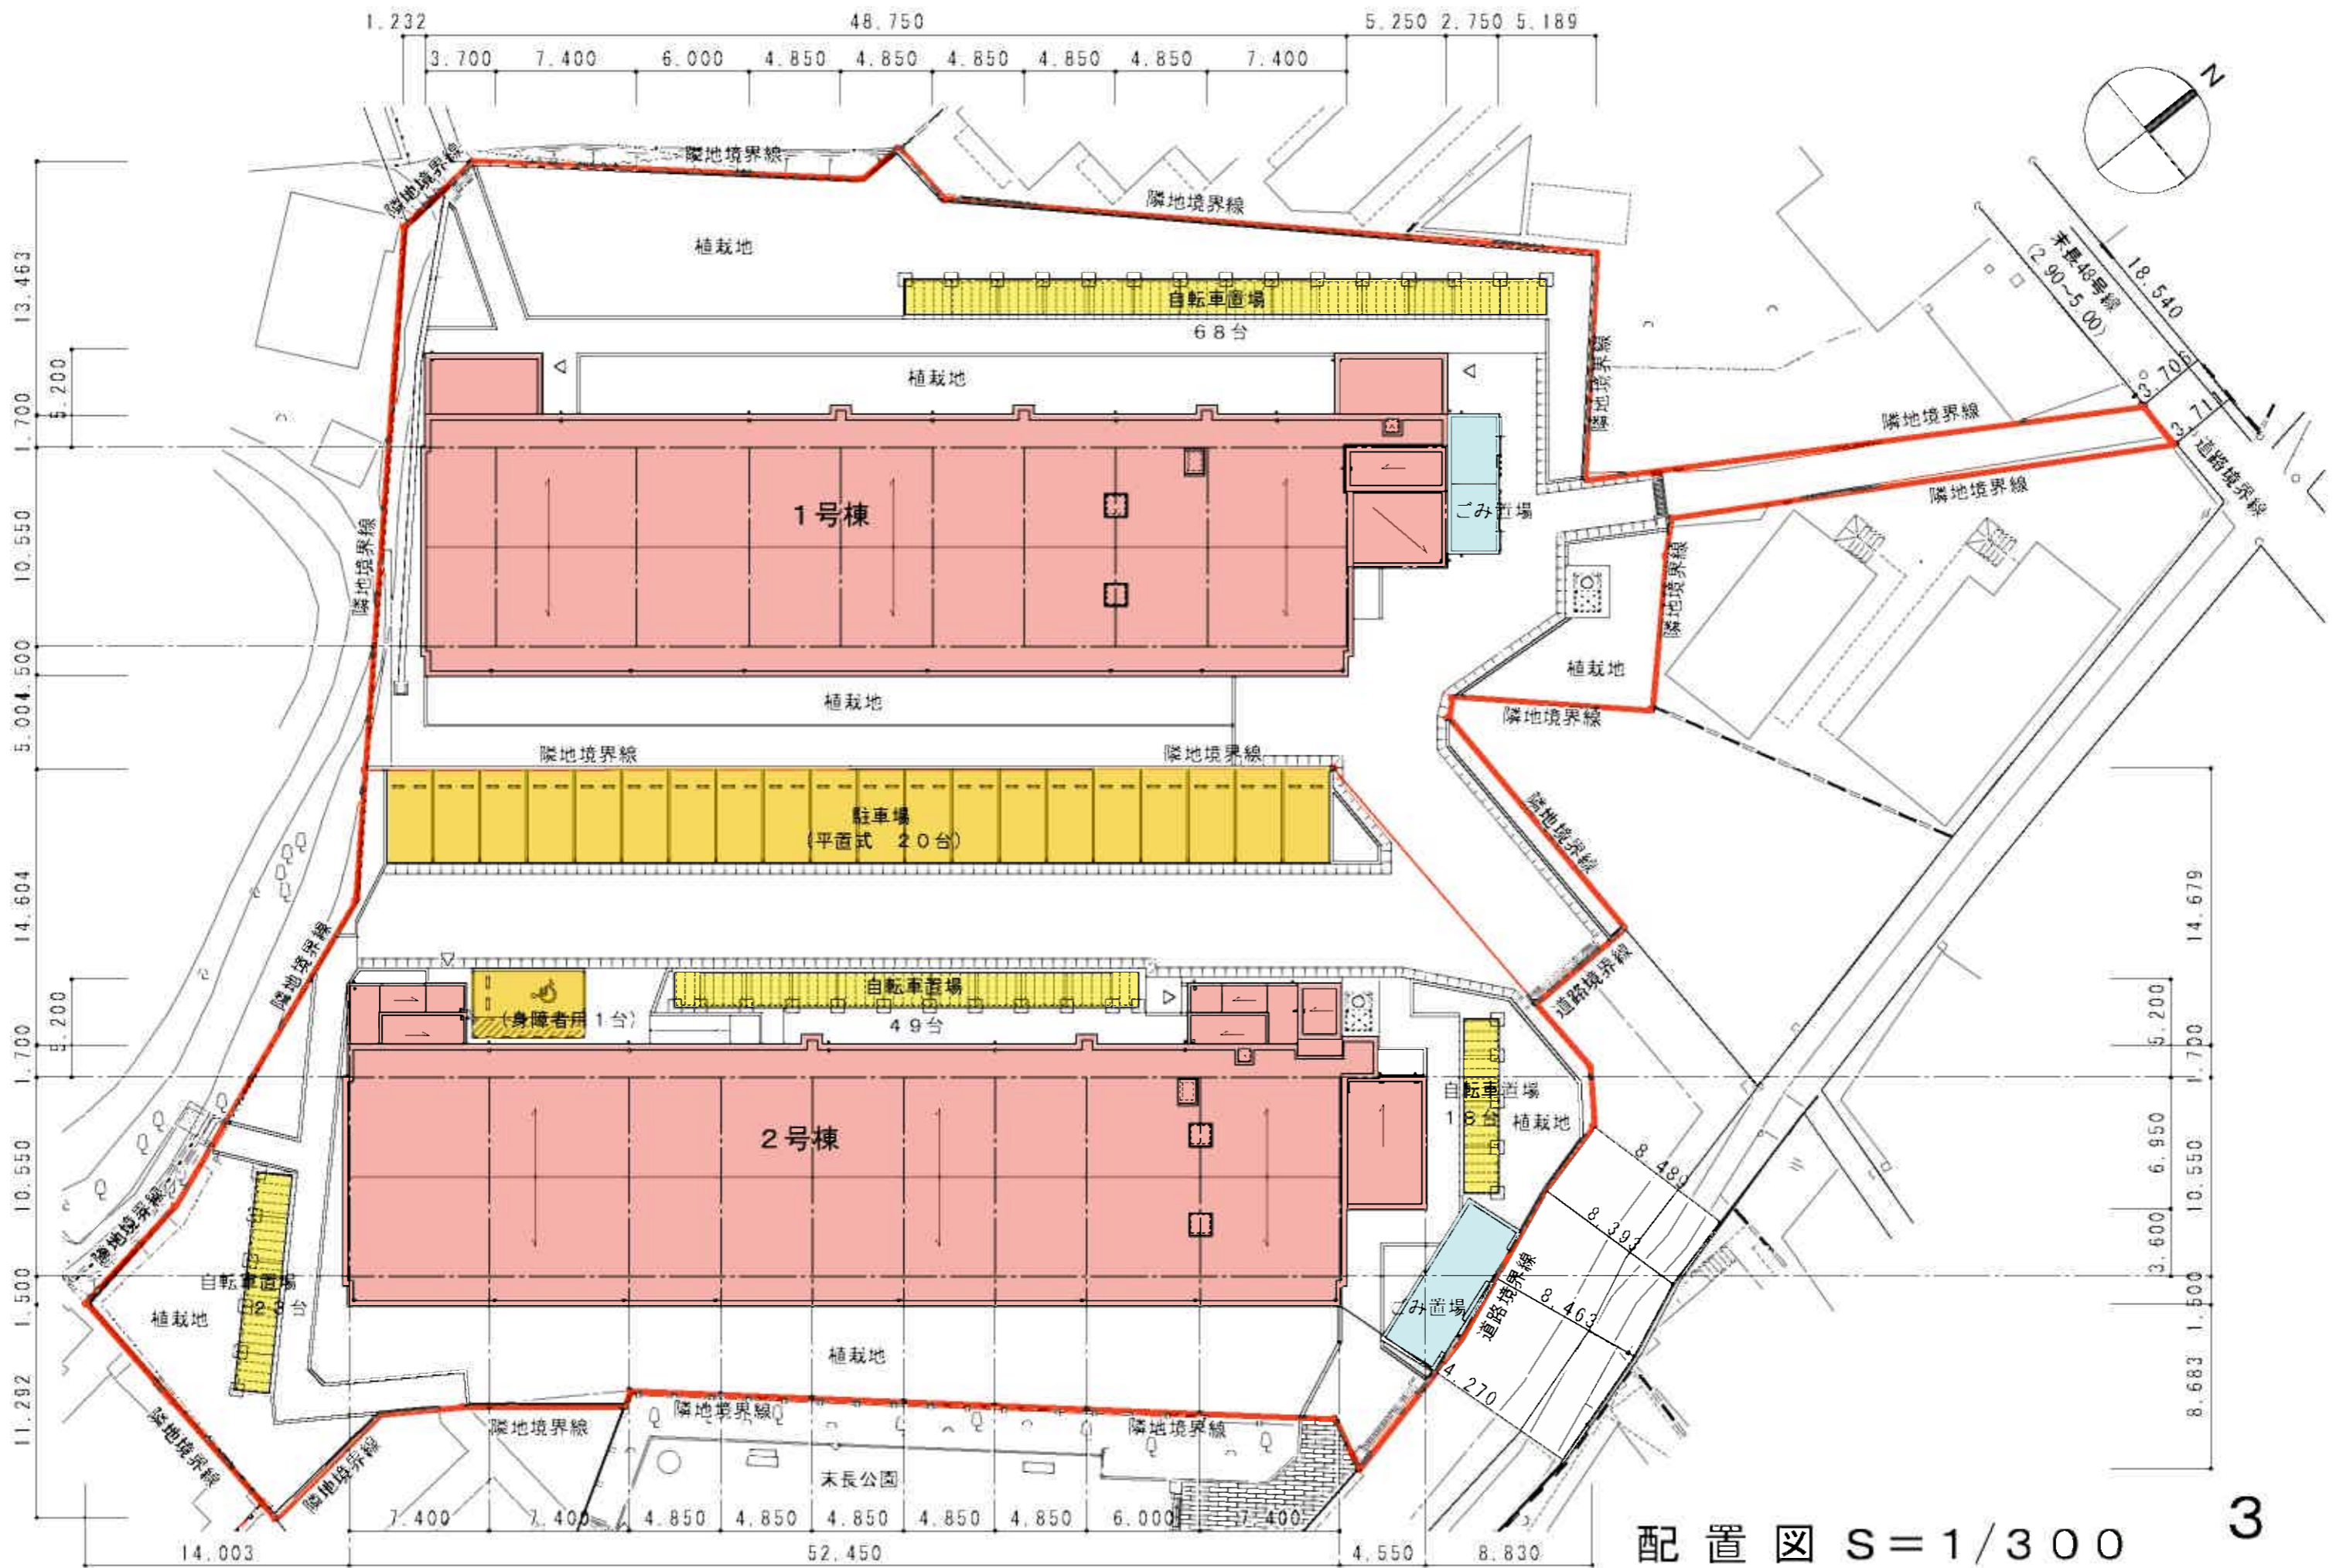


配置図 S=1/300

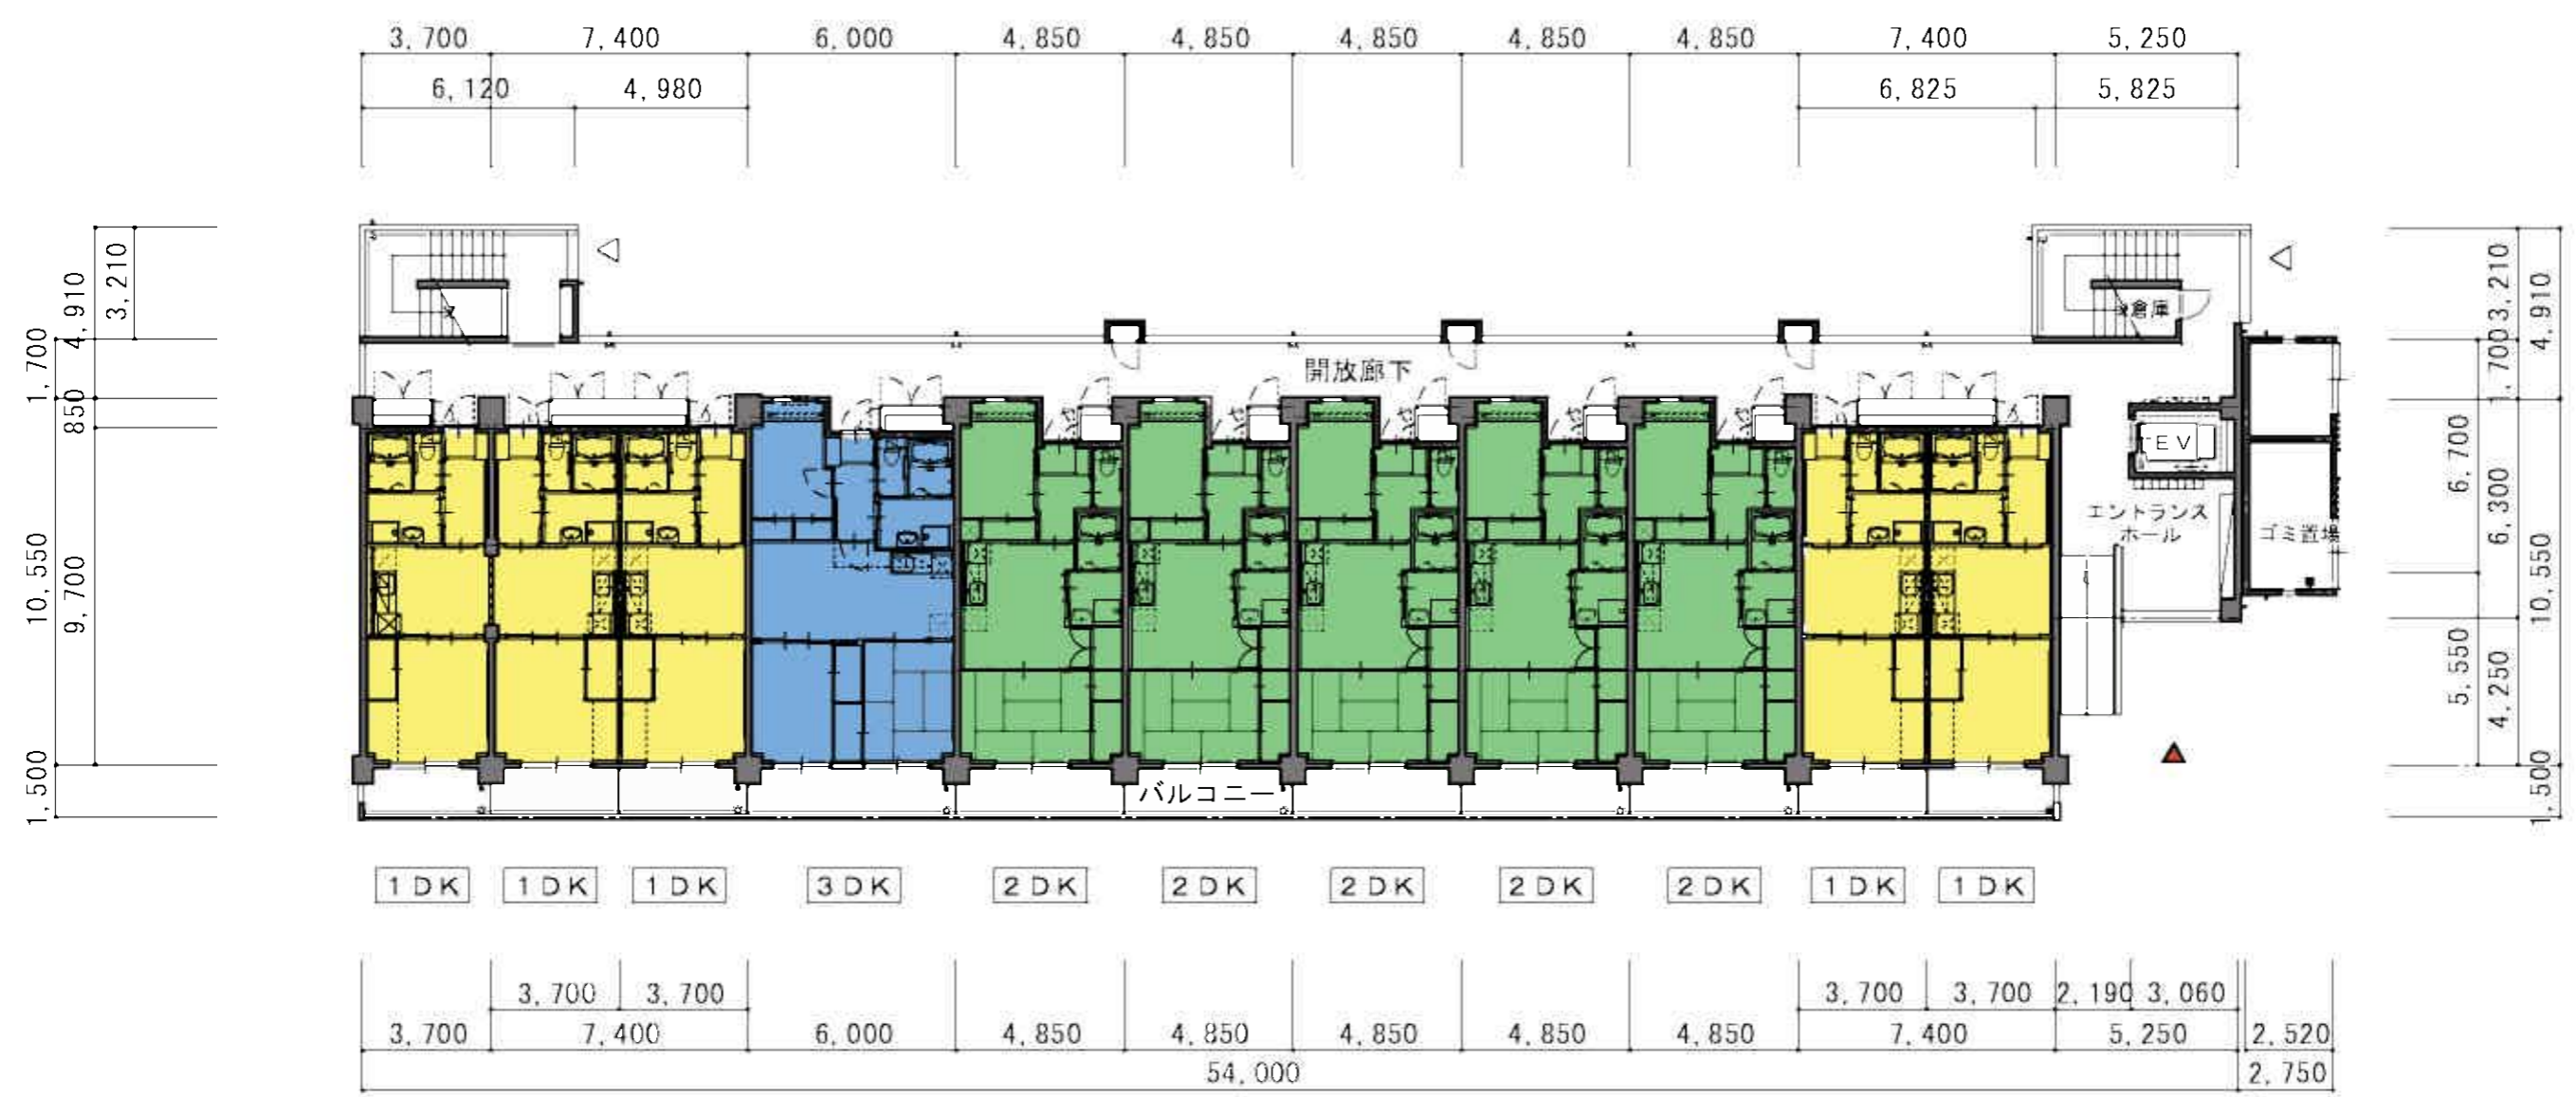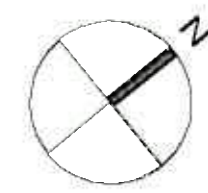

(1号棟) 1階平面図 S = 1/200

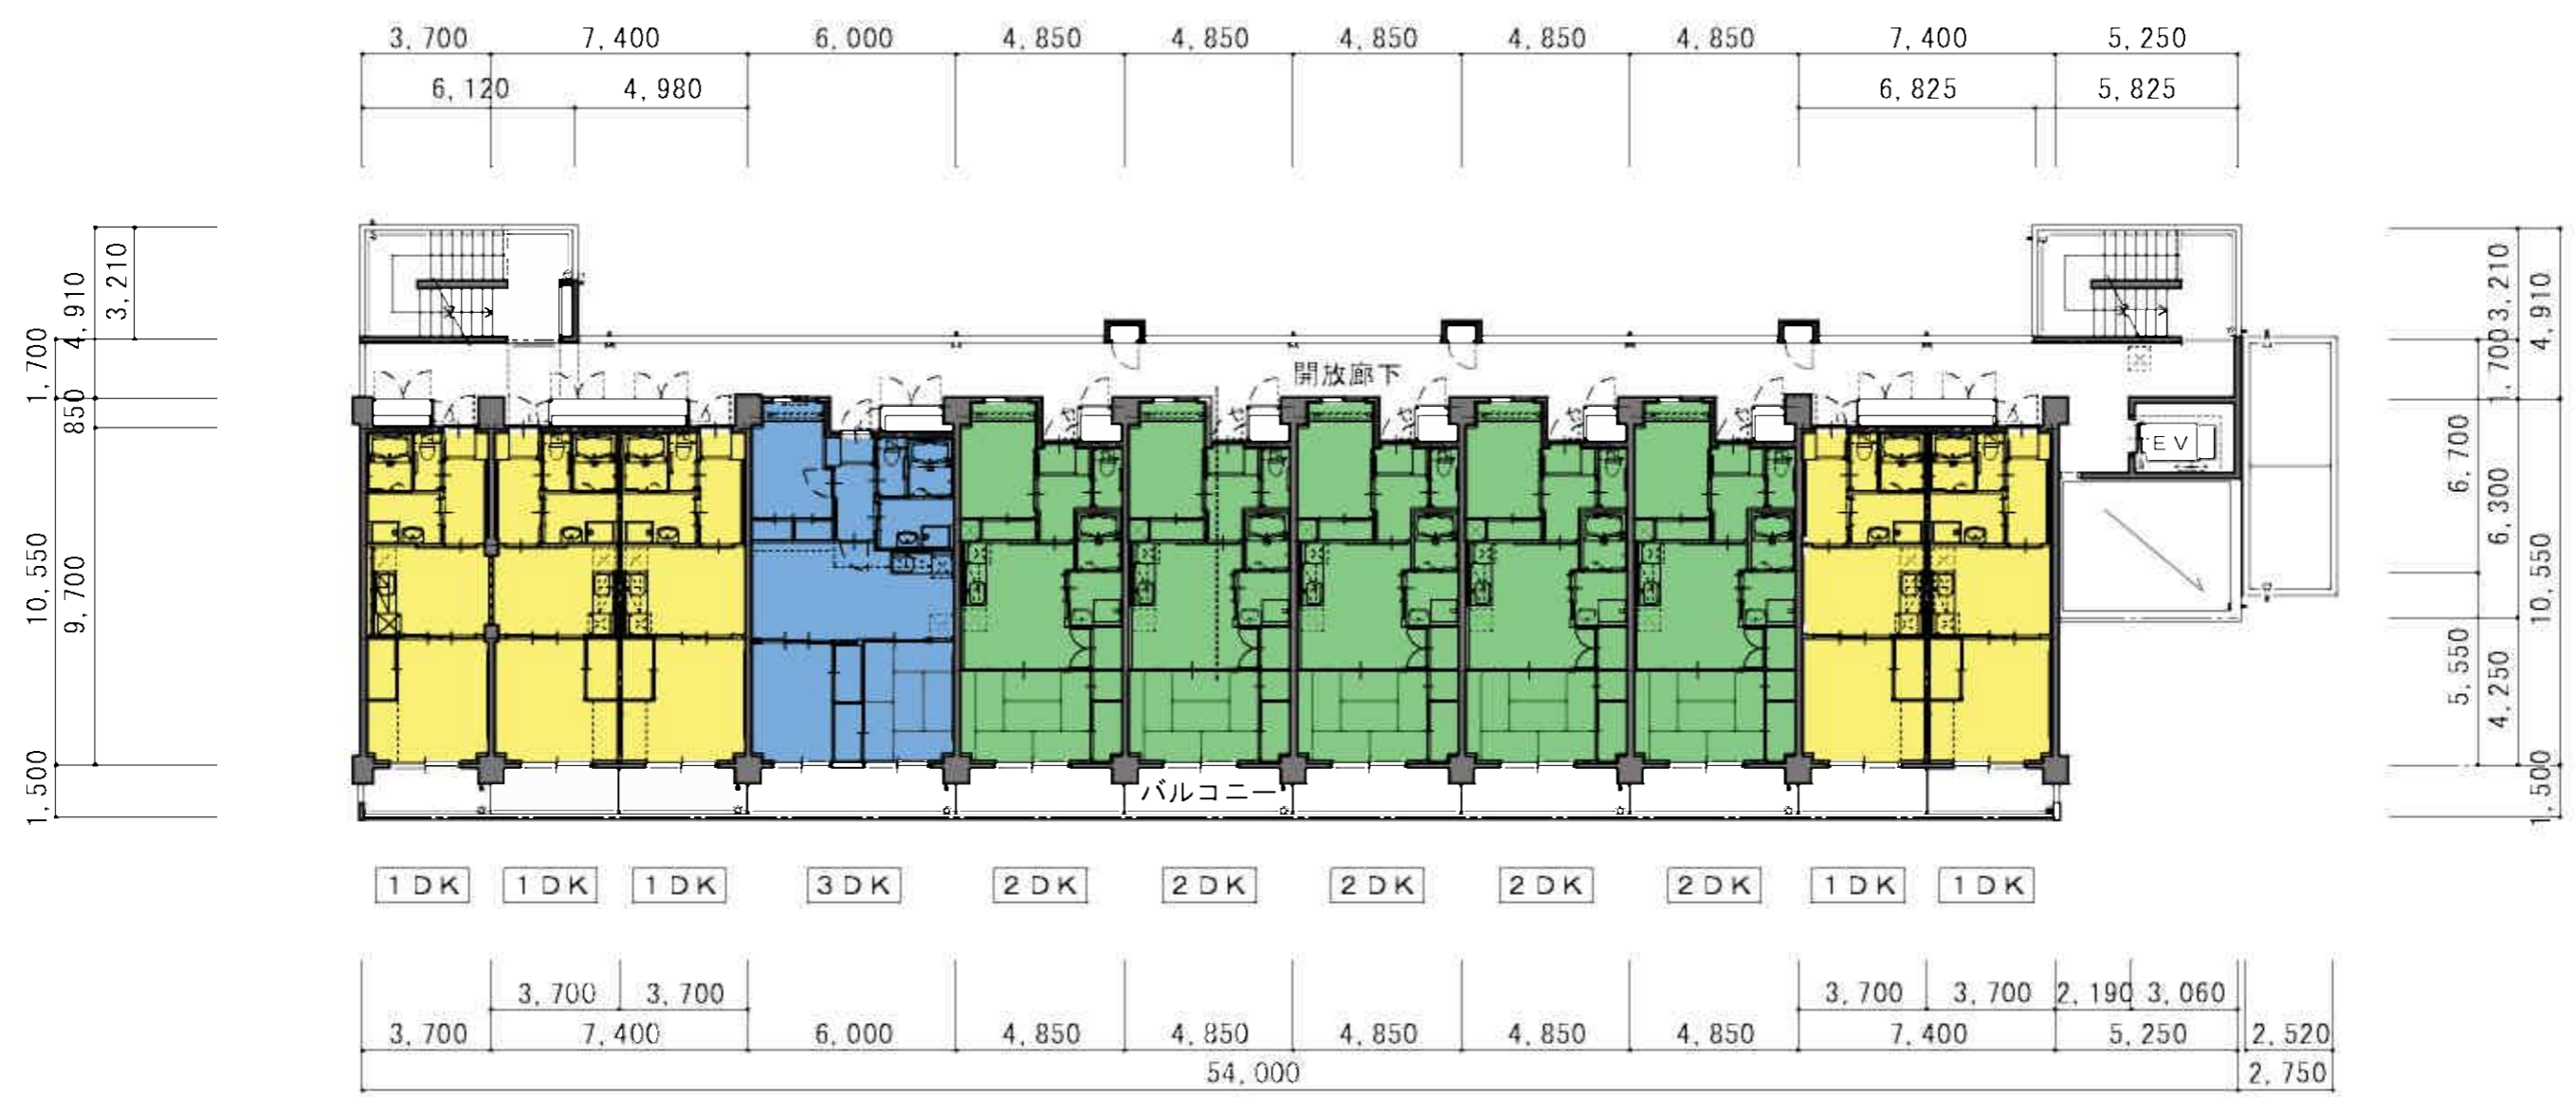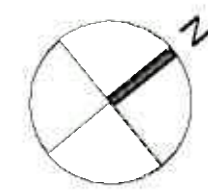



(1号棟) 2~4階平面図 S=1/200

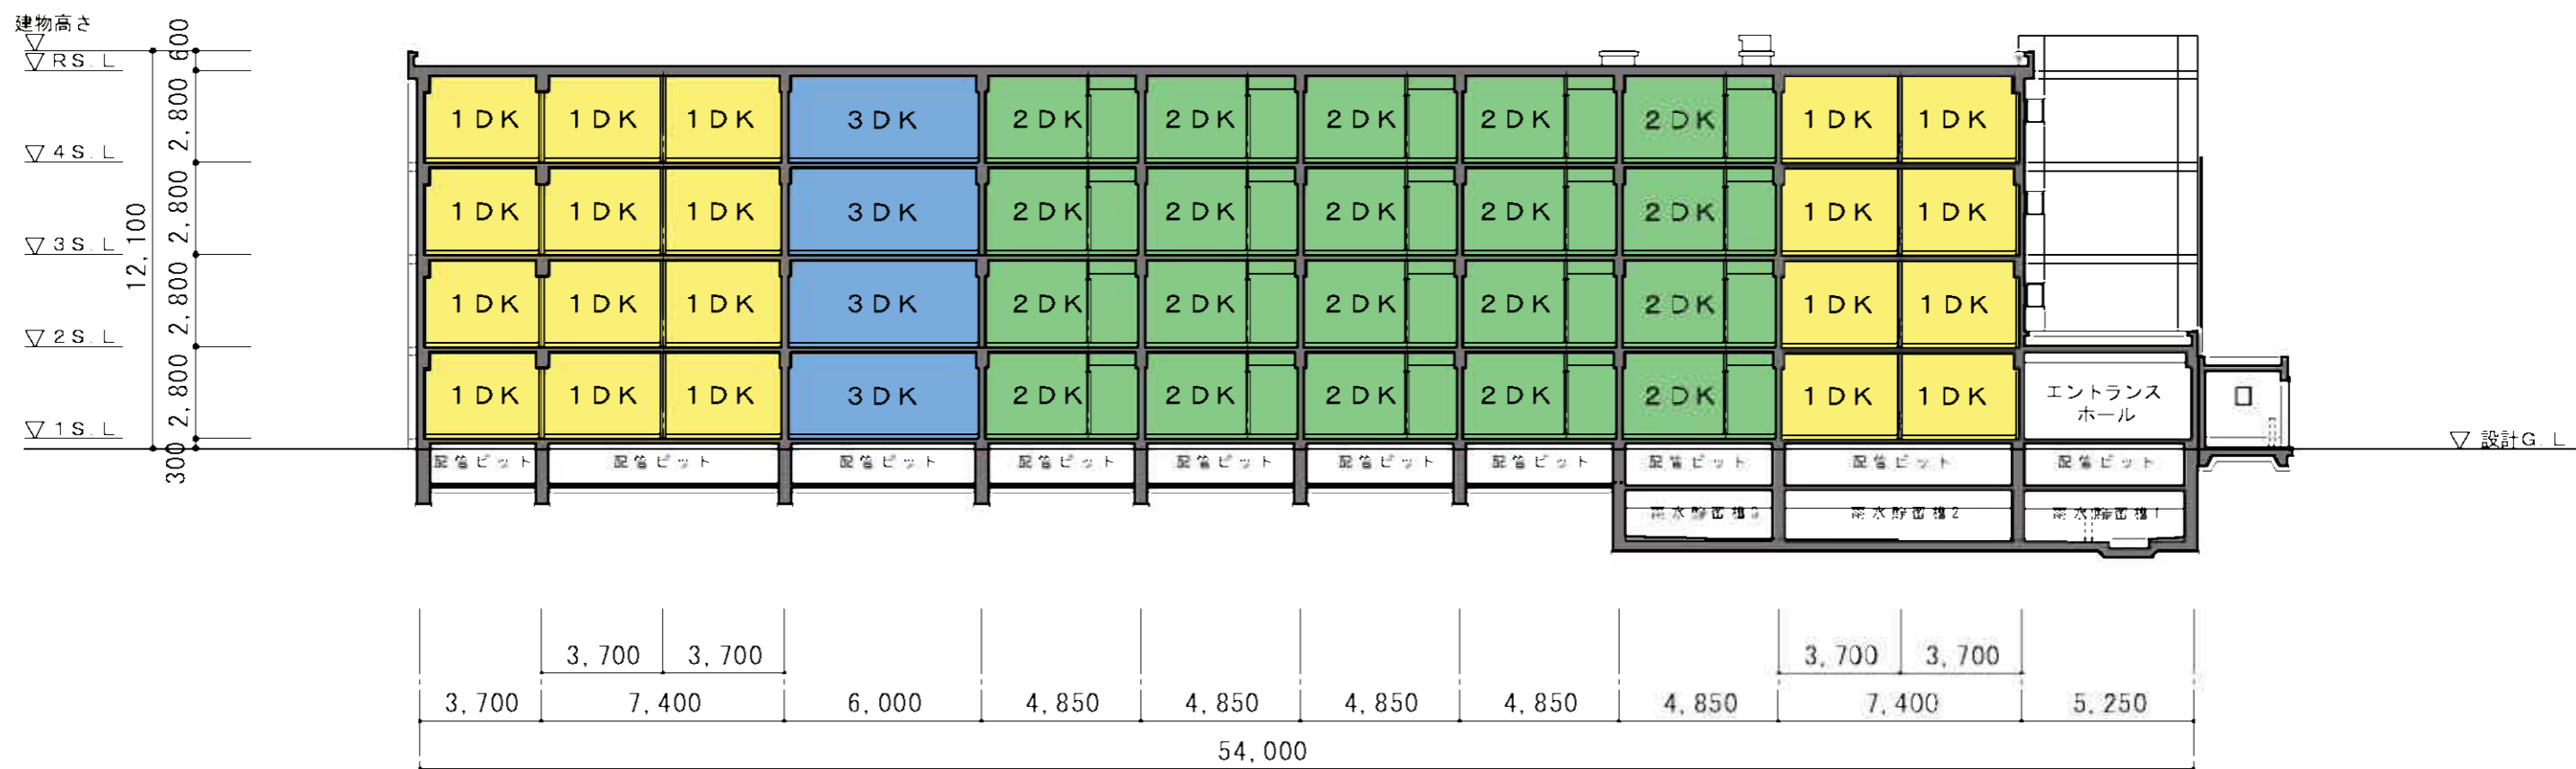

(1号棟)



断面図

S = 1/200

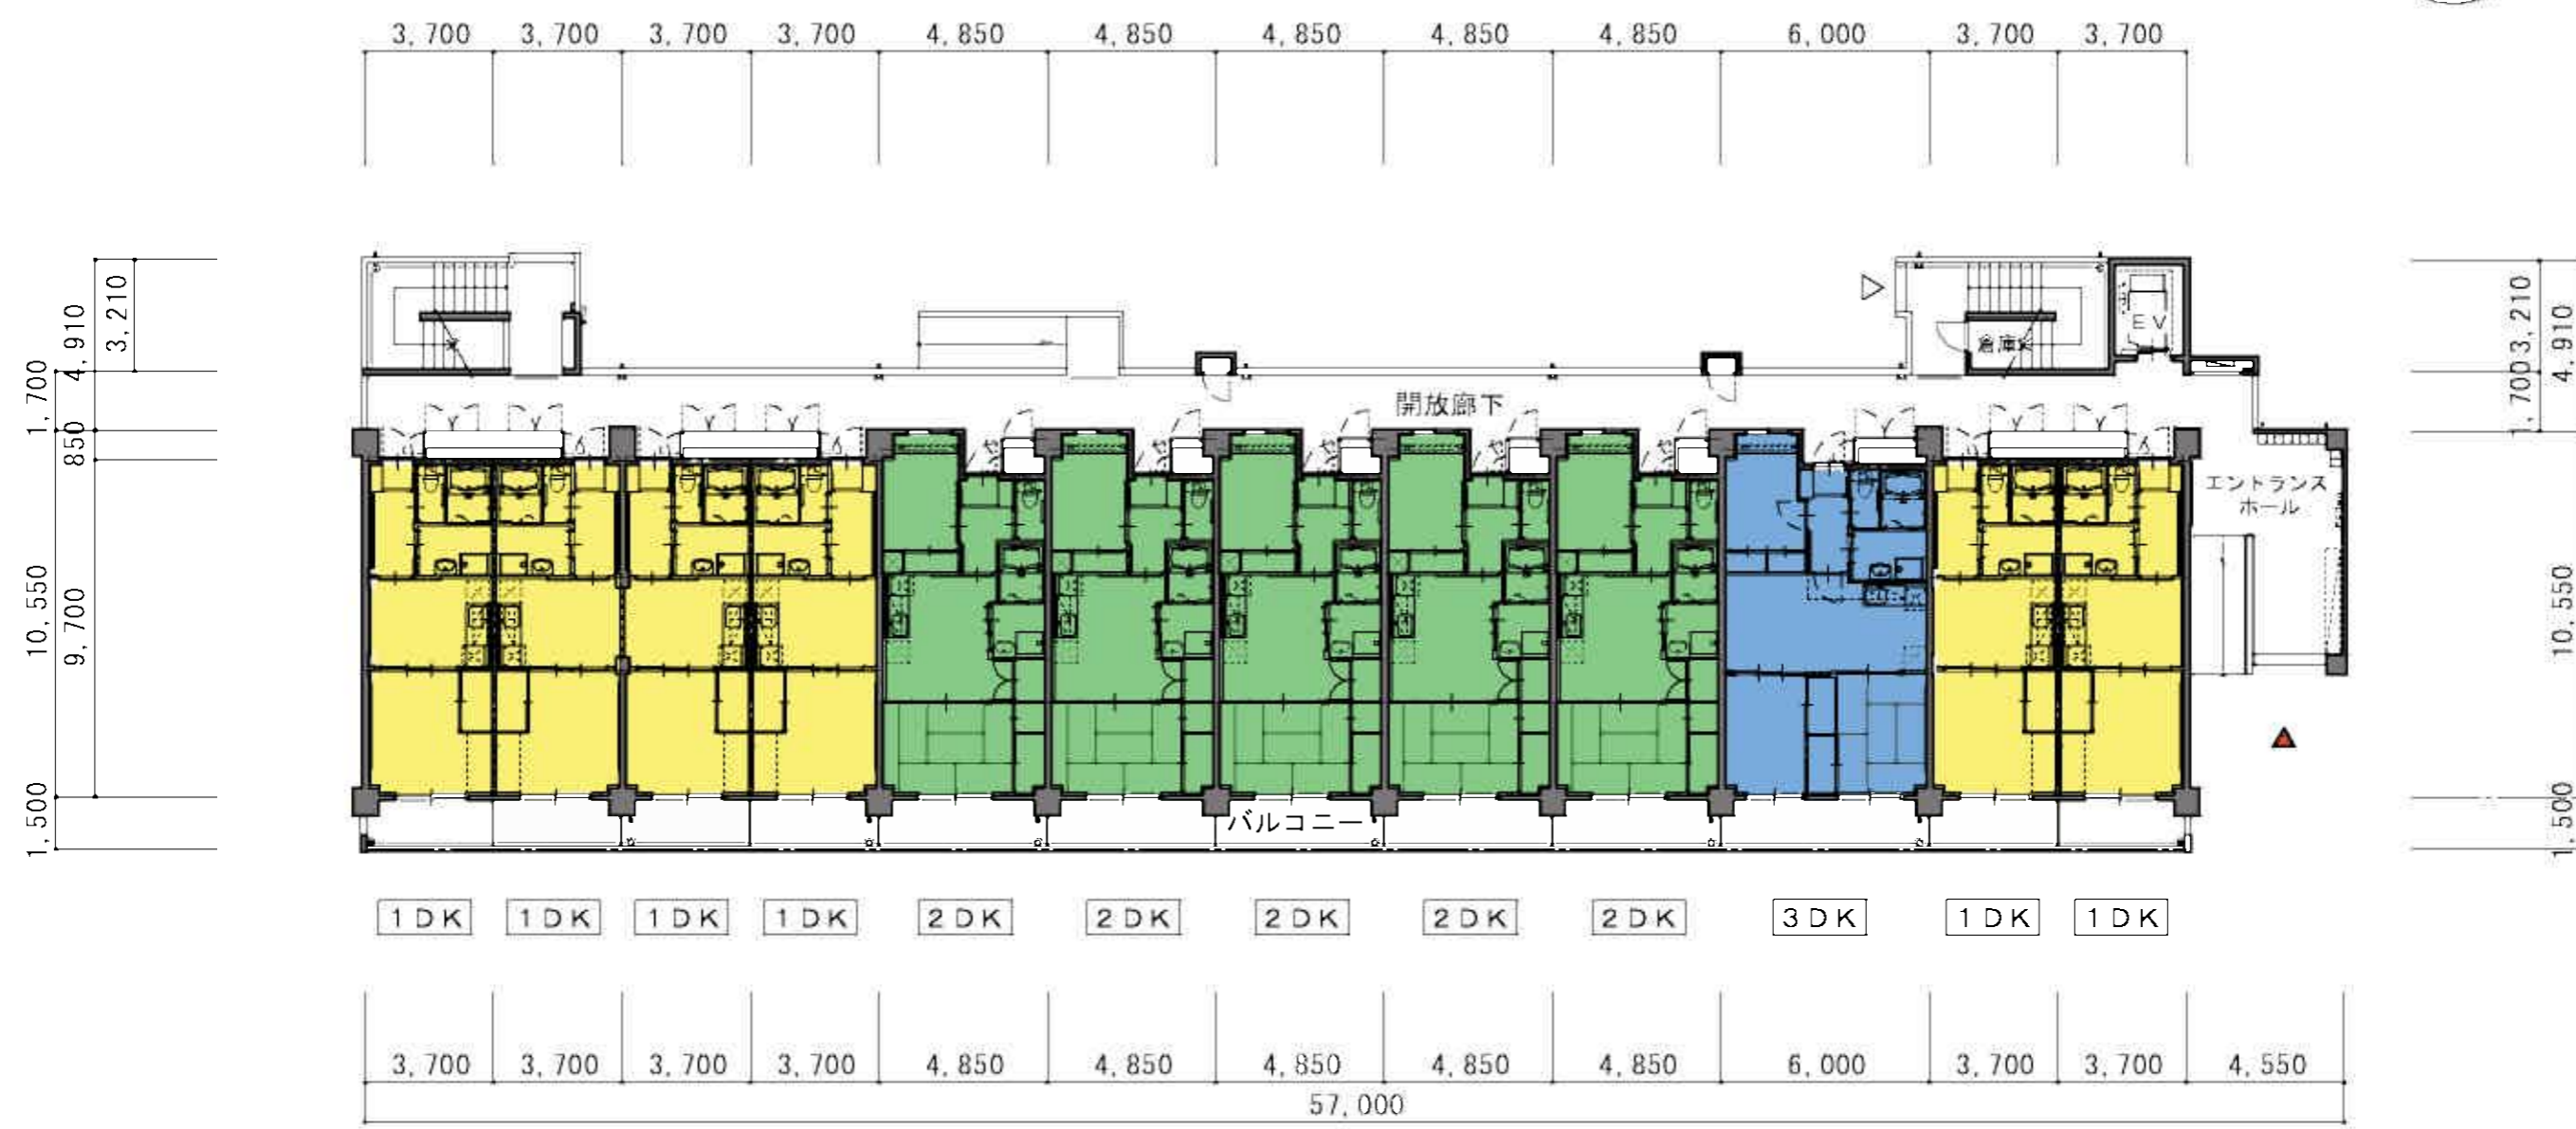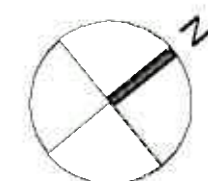


(2号棟) 1階平面図 S = 1/200




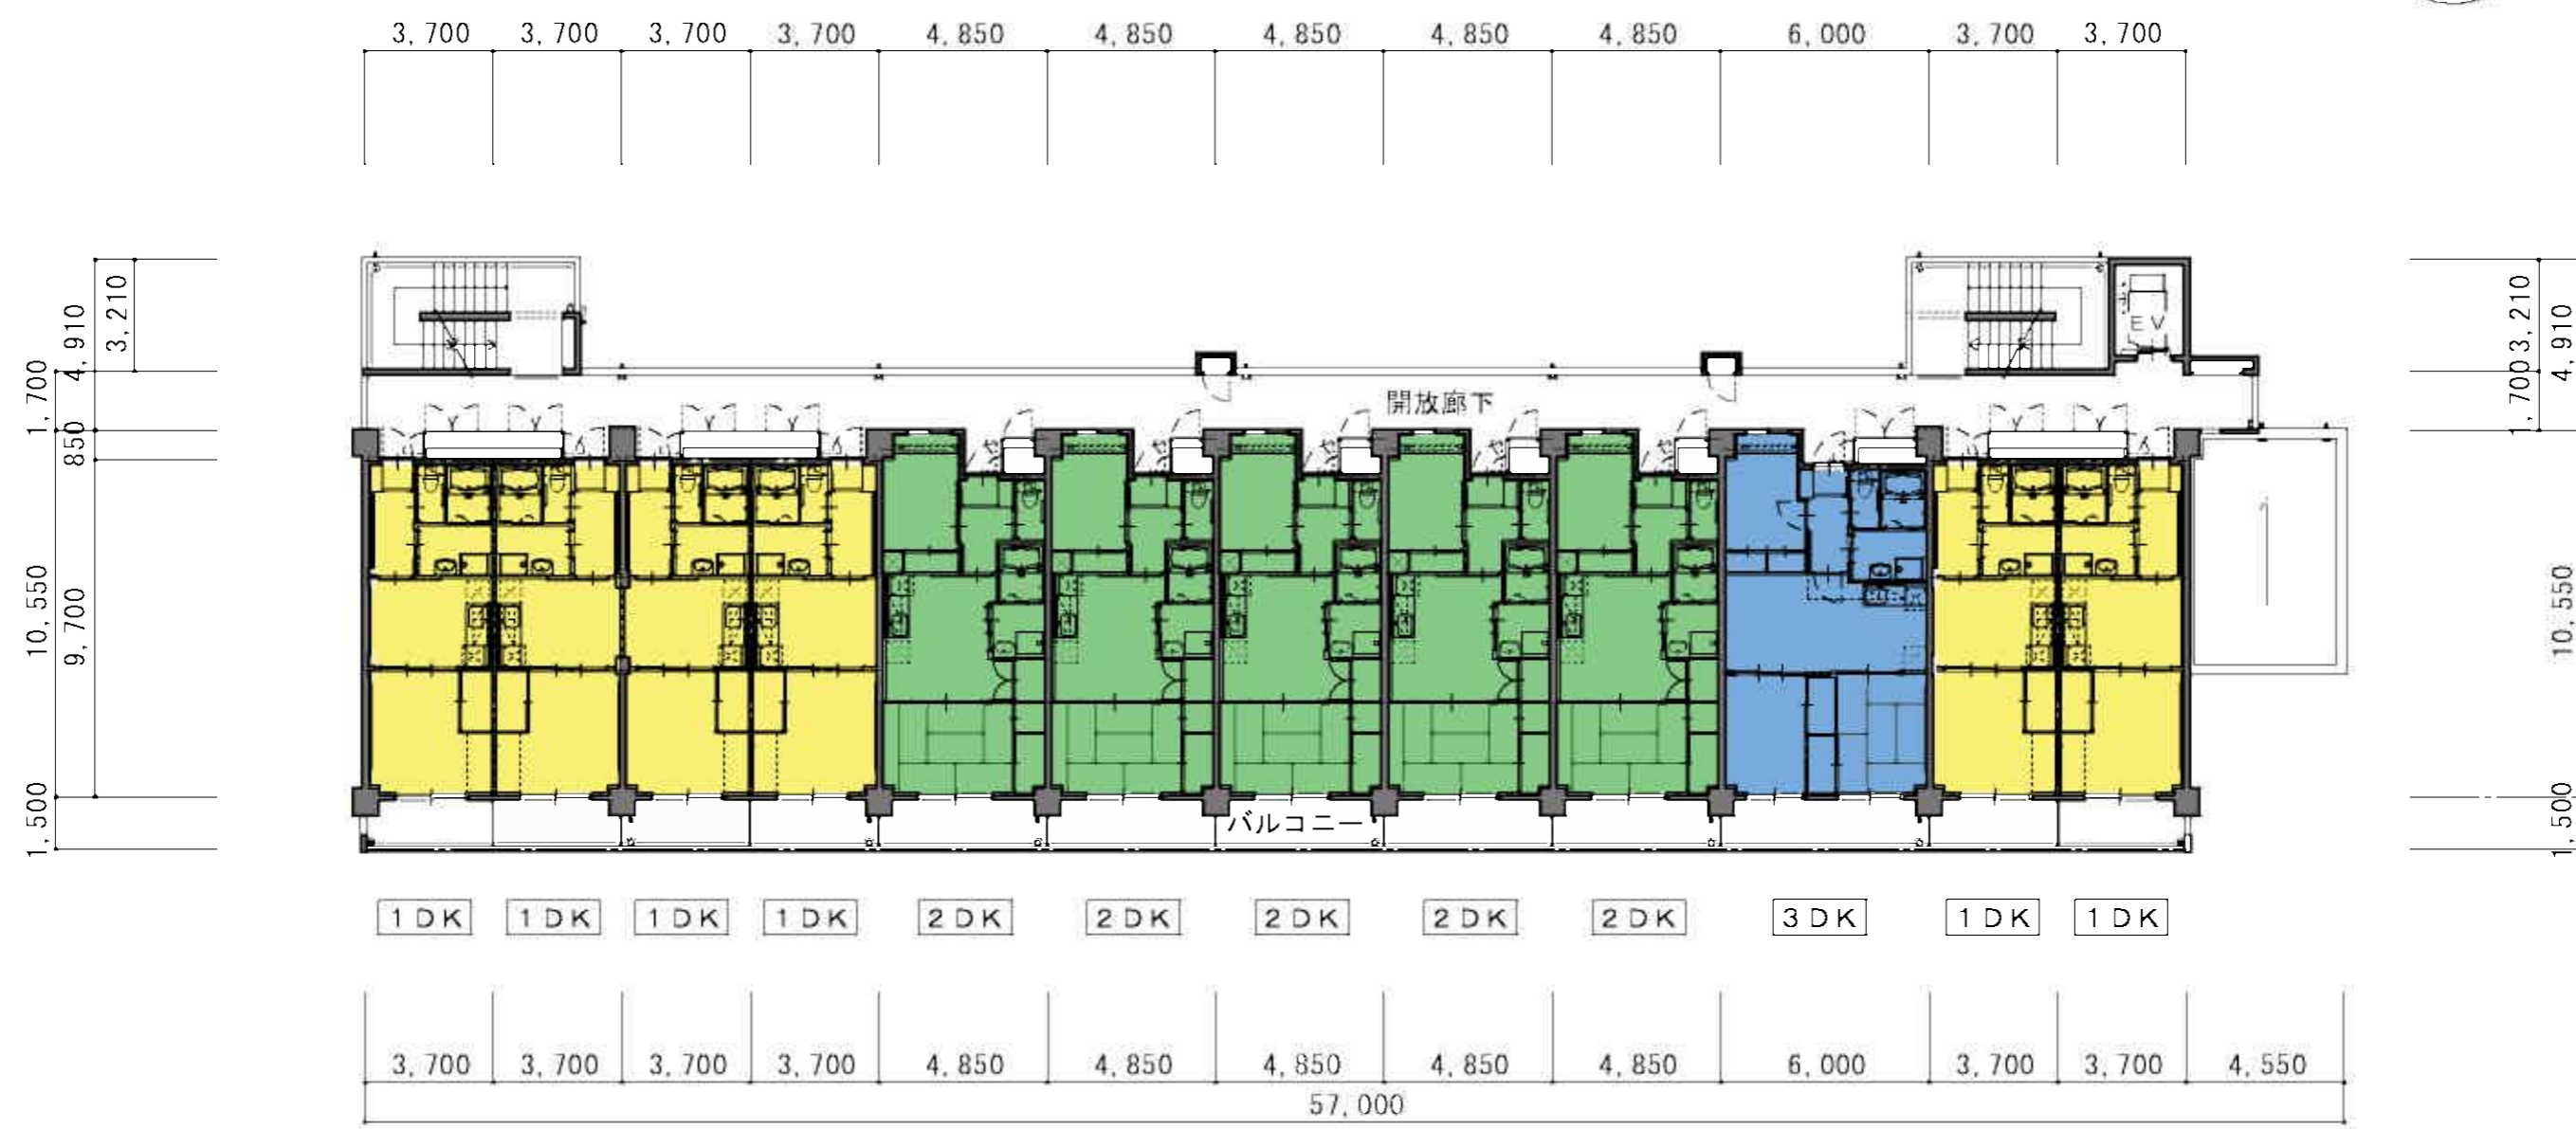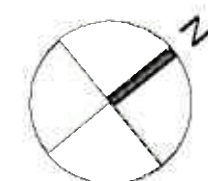


(2号棟) 2~5階平面図 S=1/200

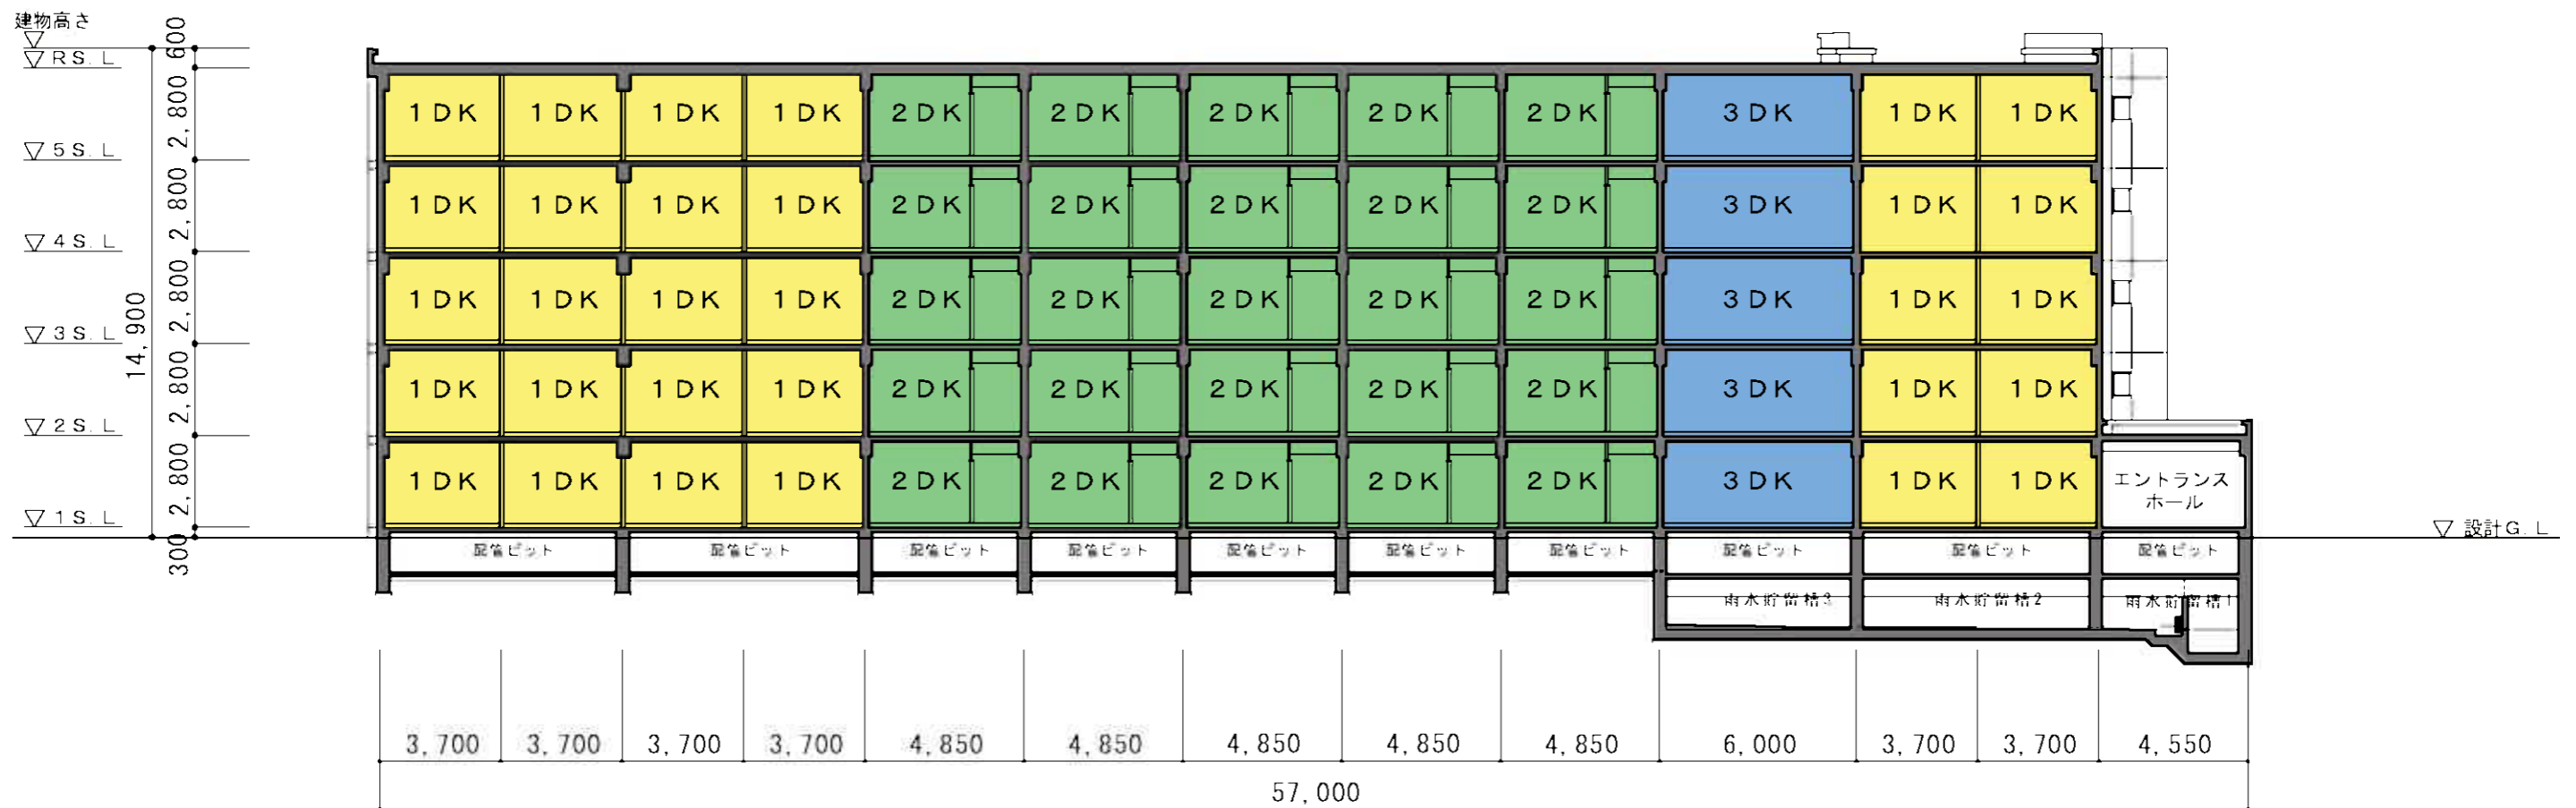


(2号棟) 断面図 S = 1/200

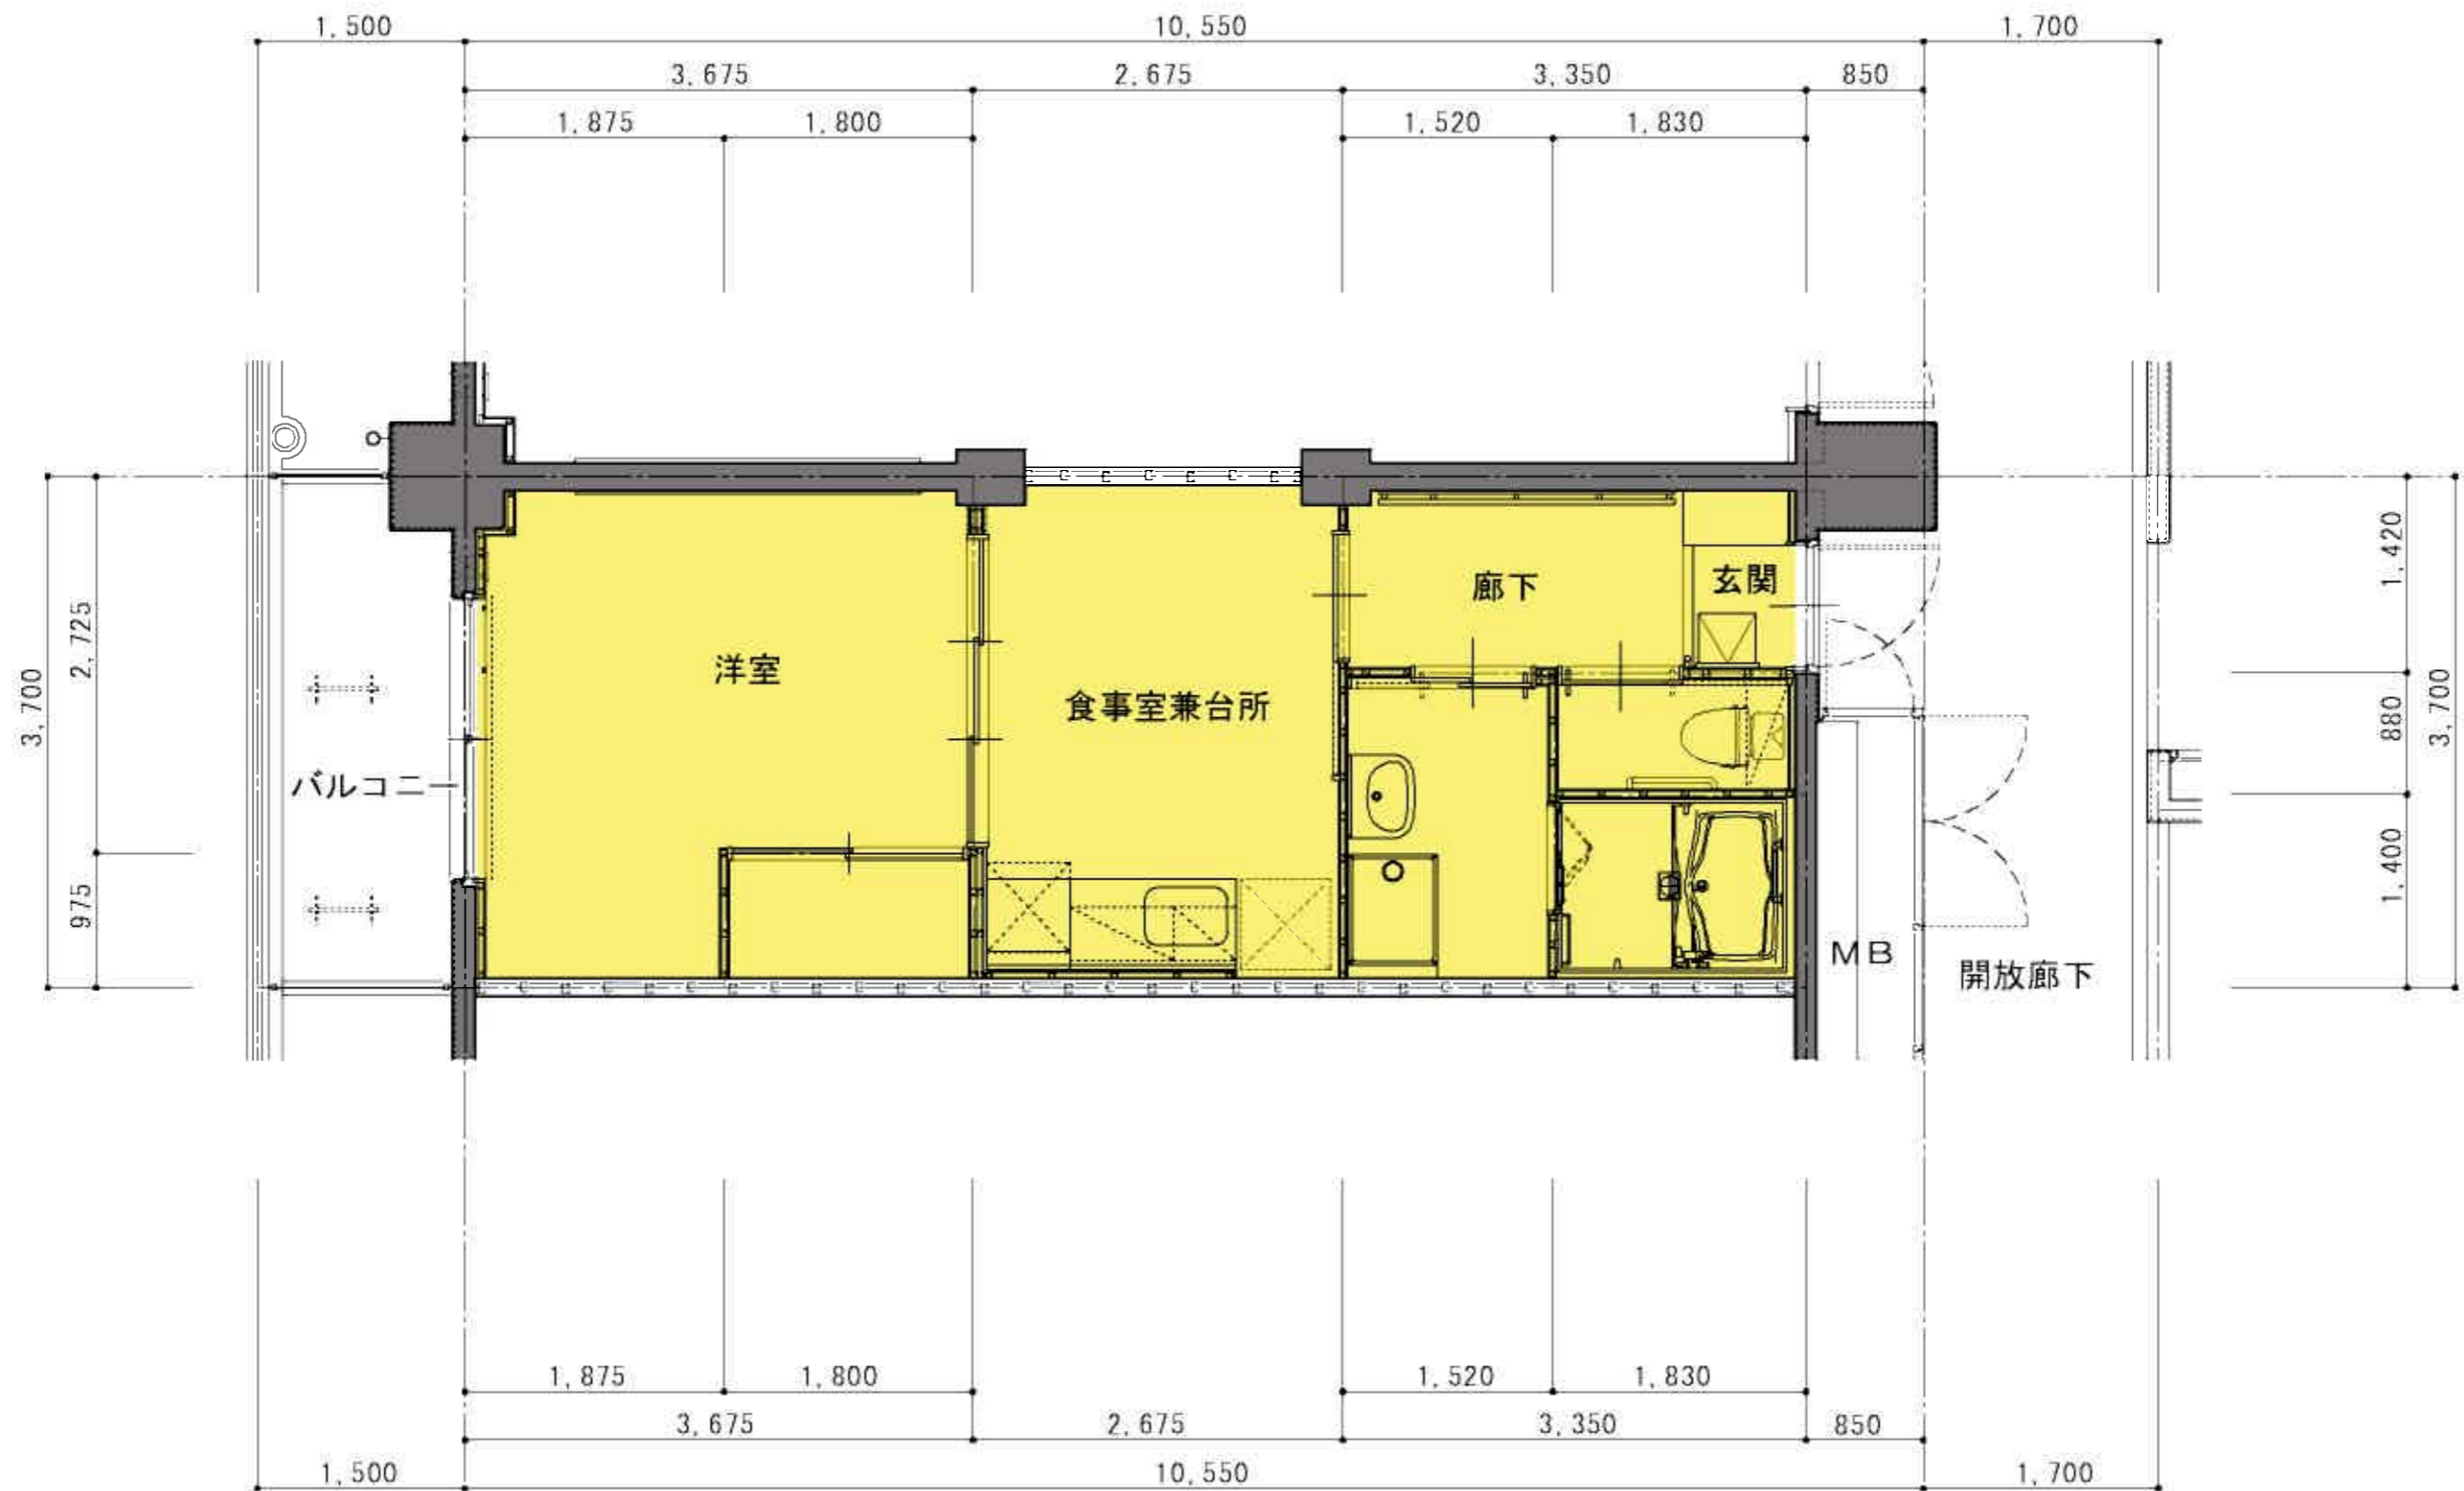

1DK 平面詳細図 35.89m<sup>2</sup> S = 1/50

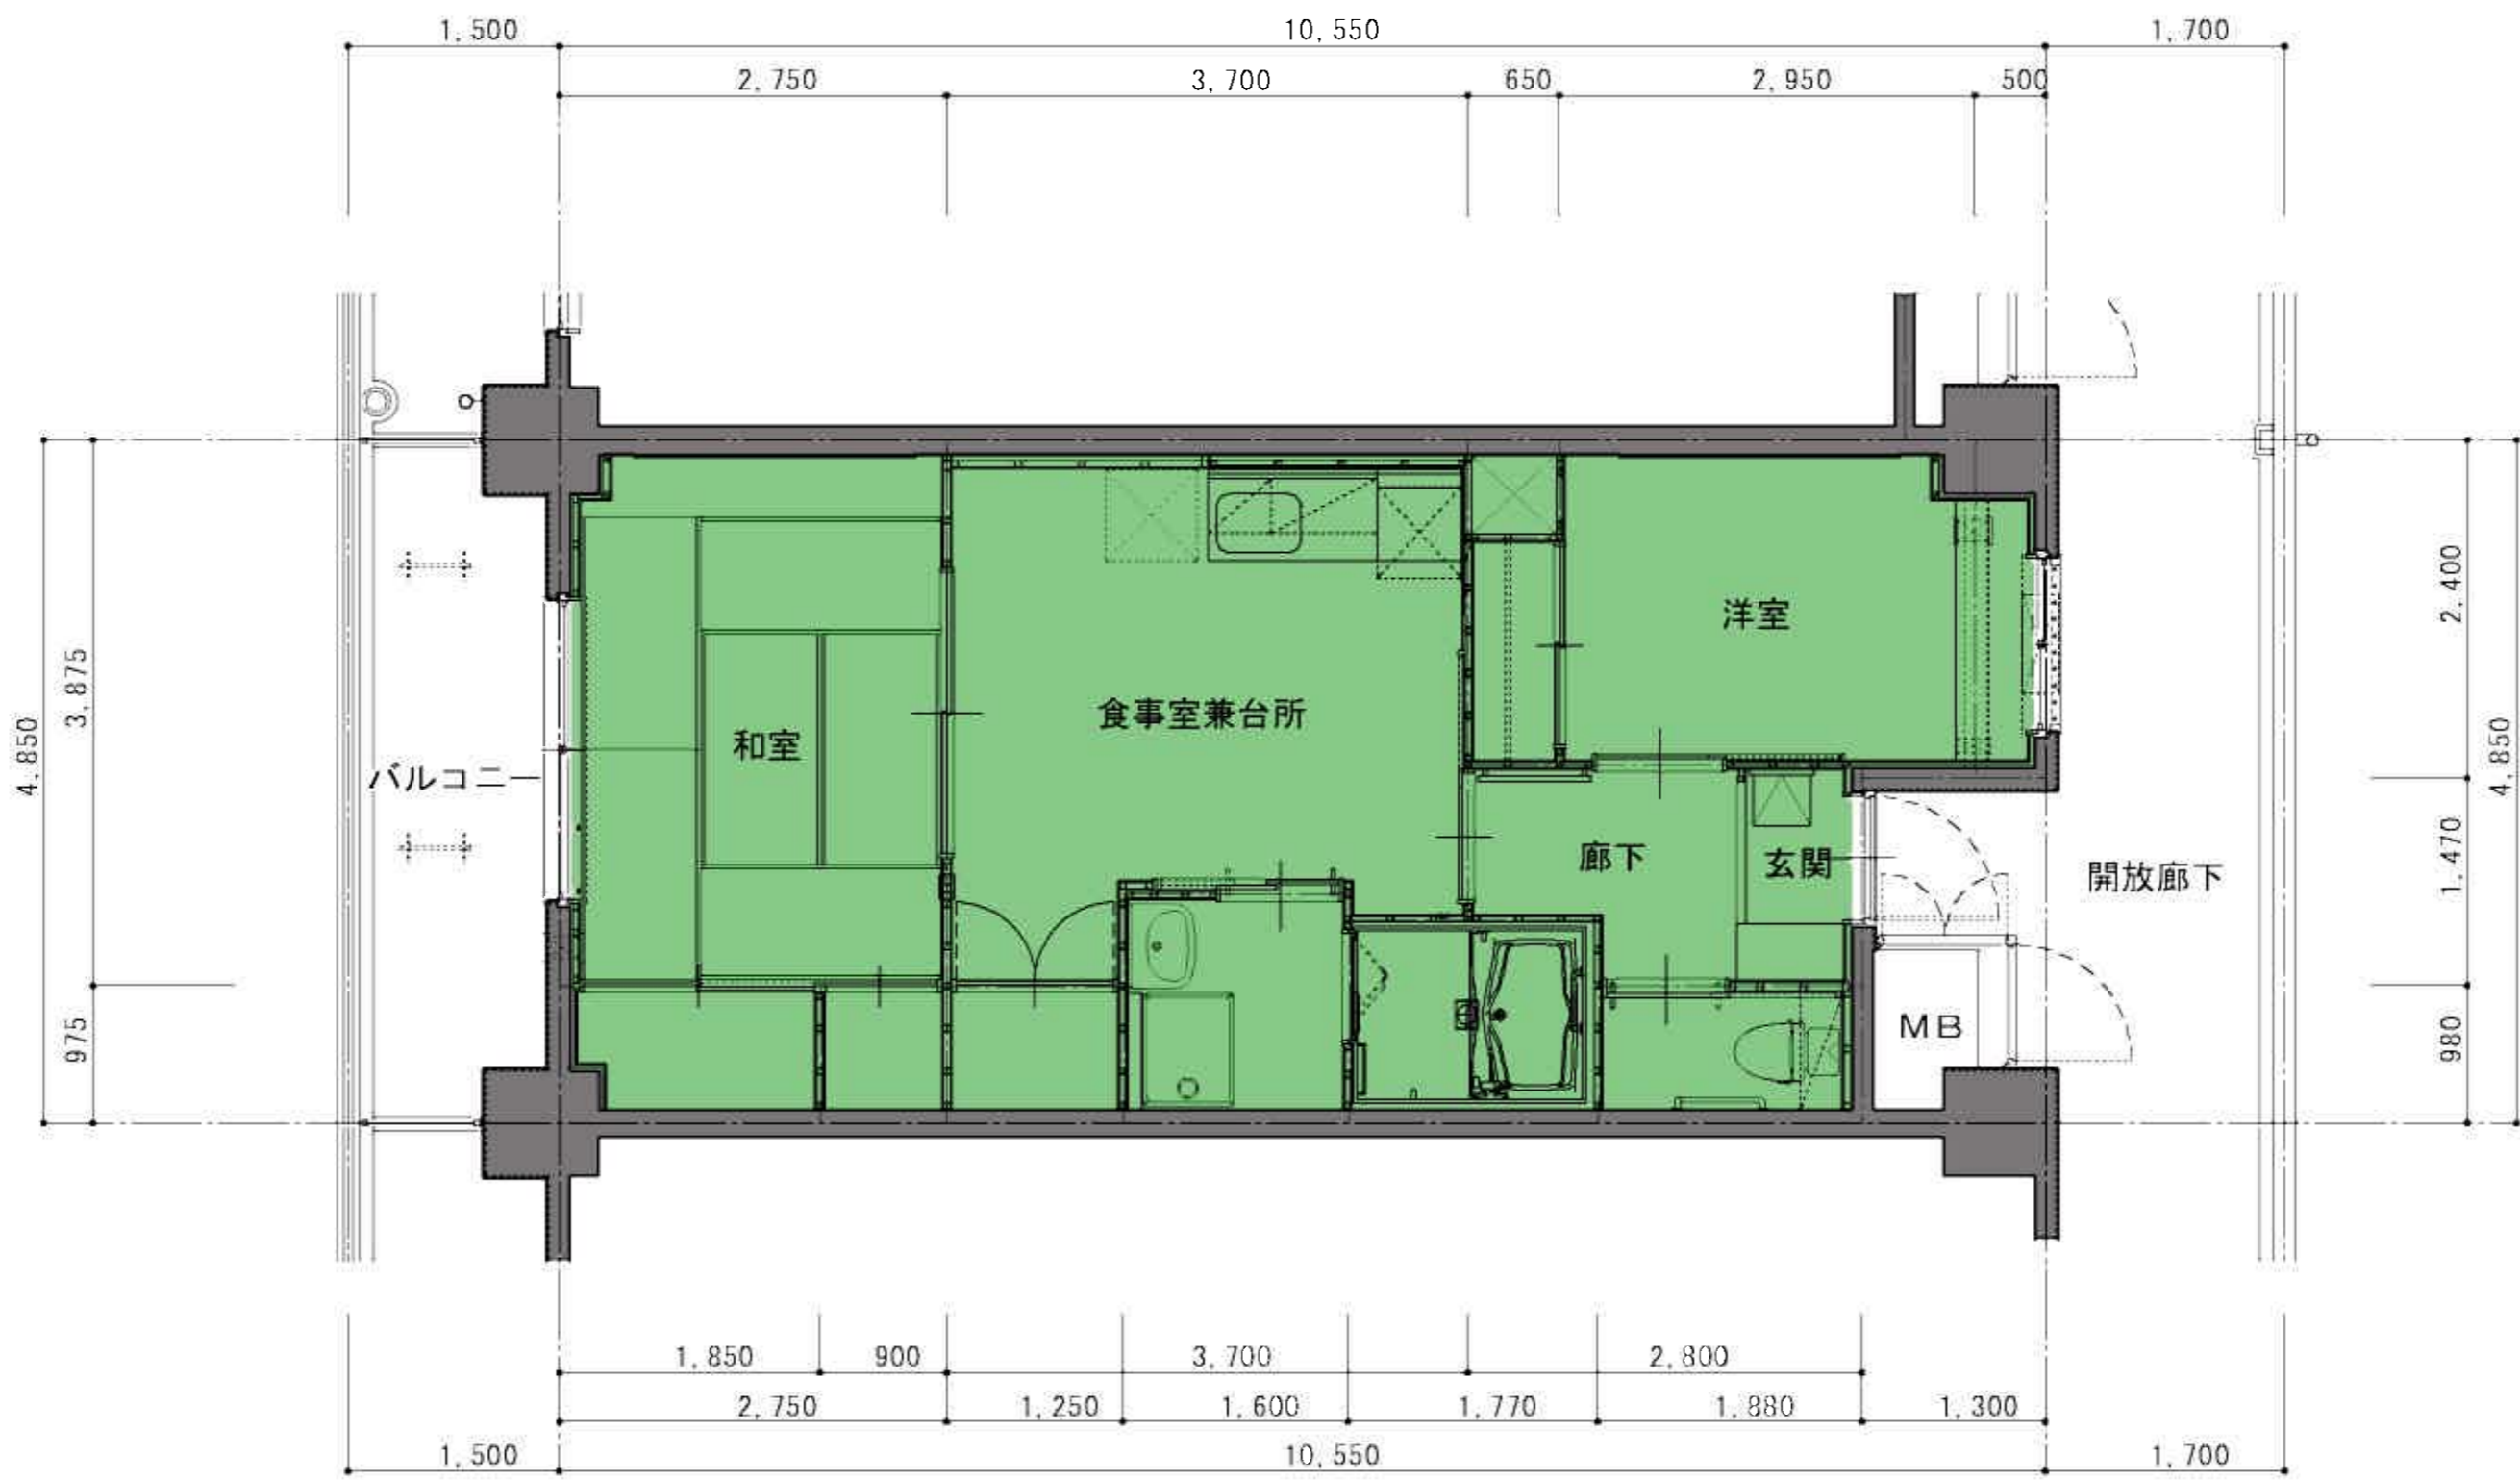

2DK 平面詳細図 47.98m<sup>2</sup> S = 1/50

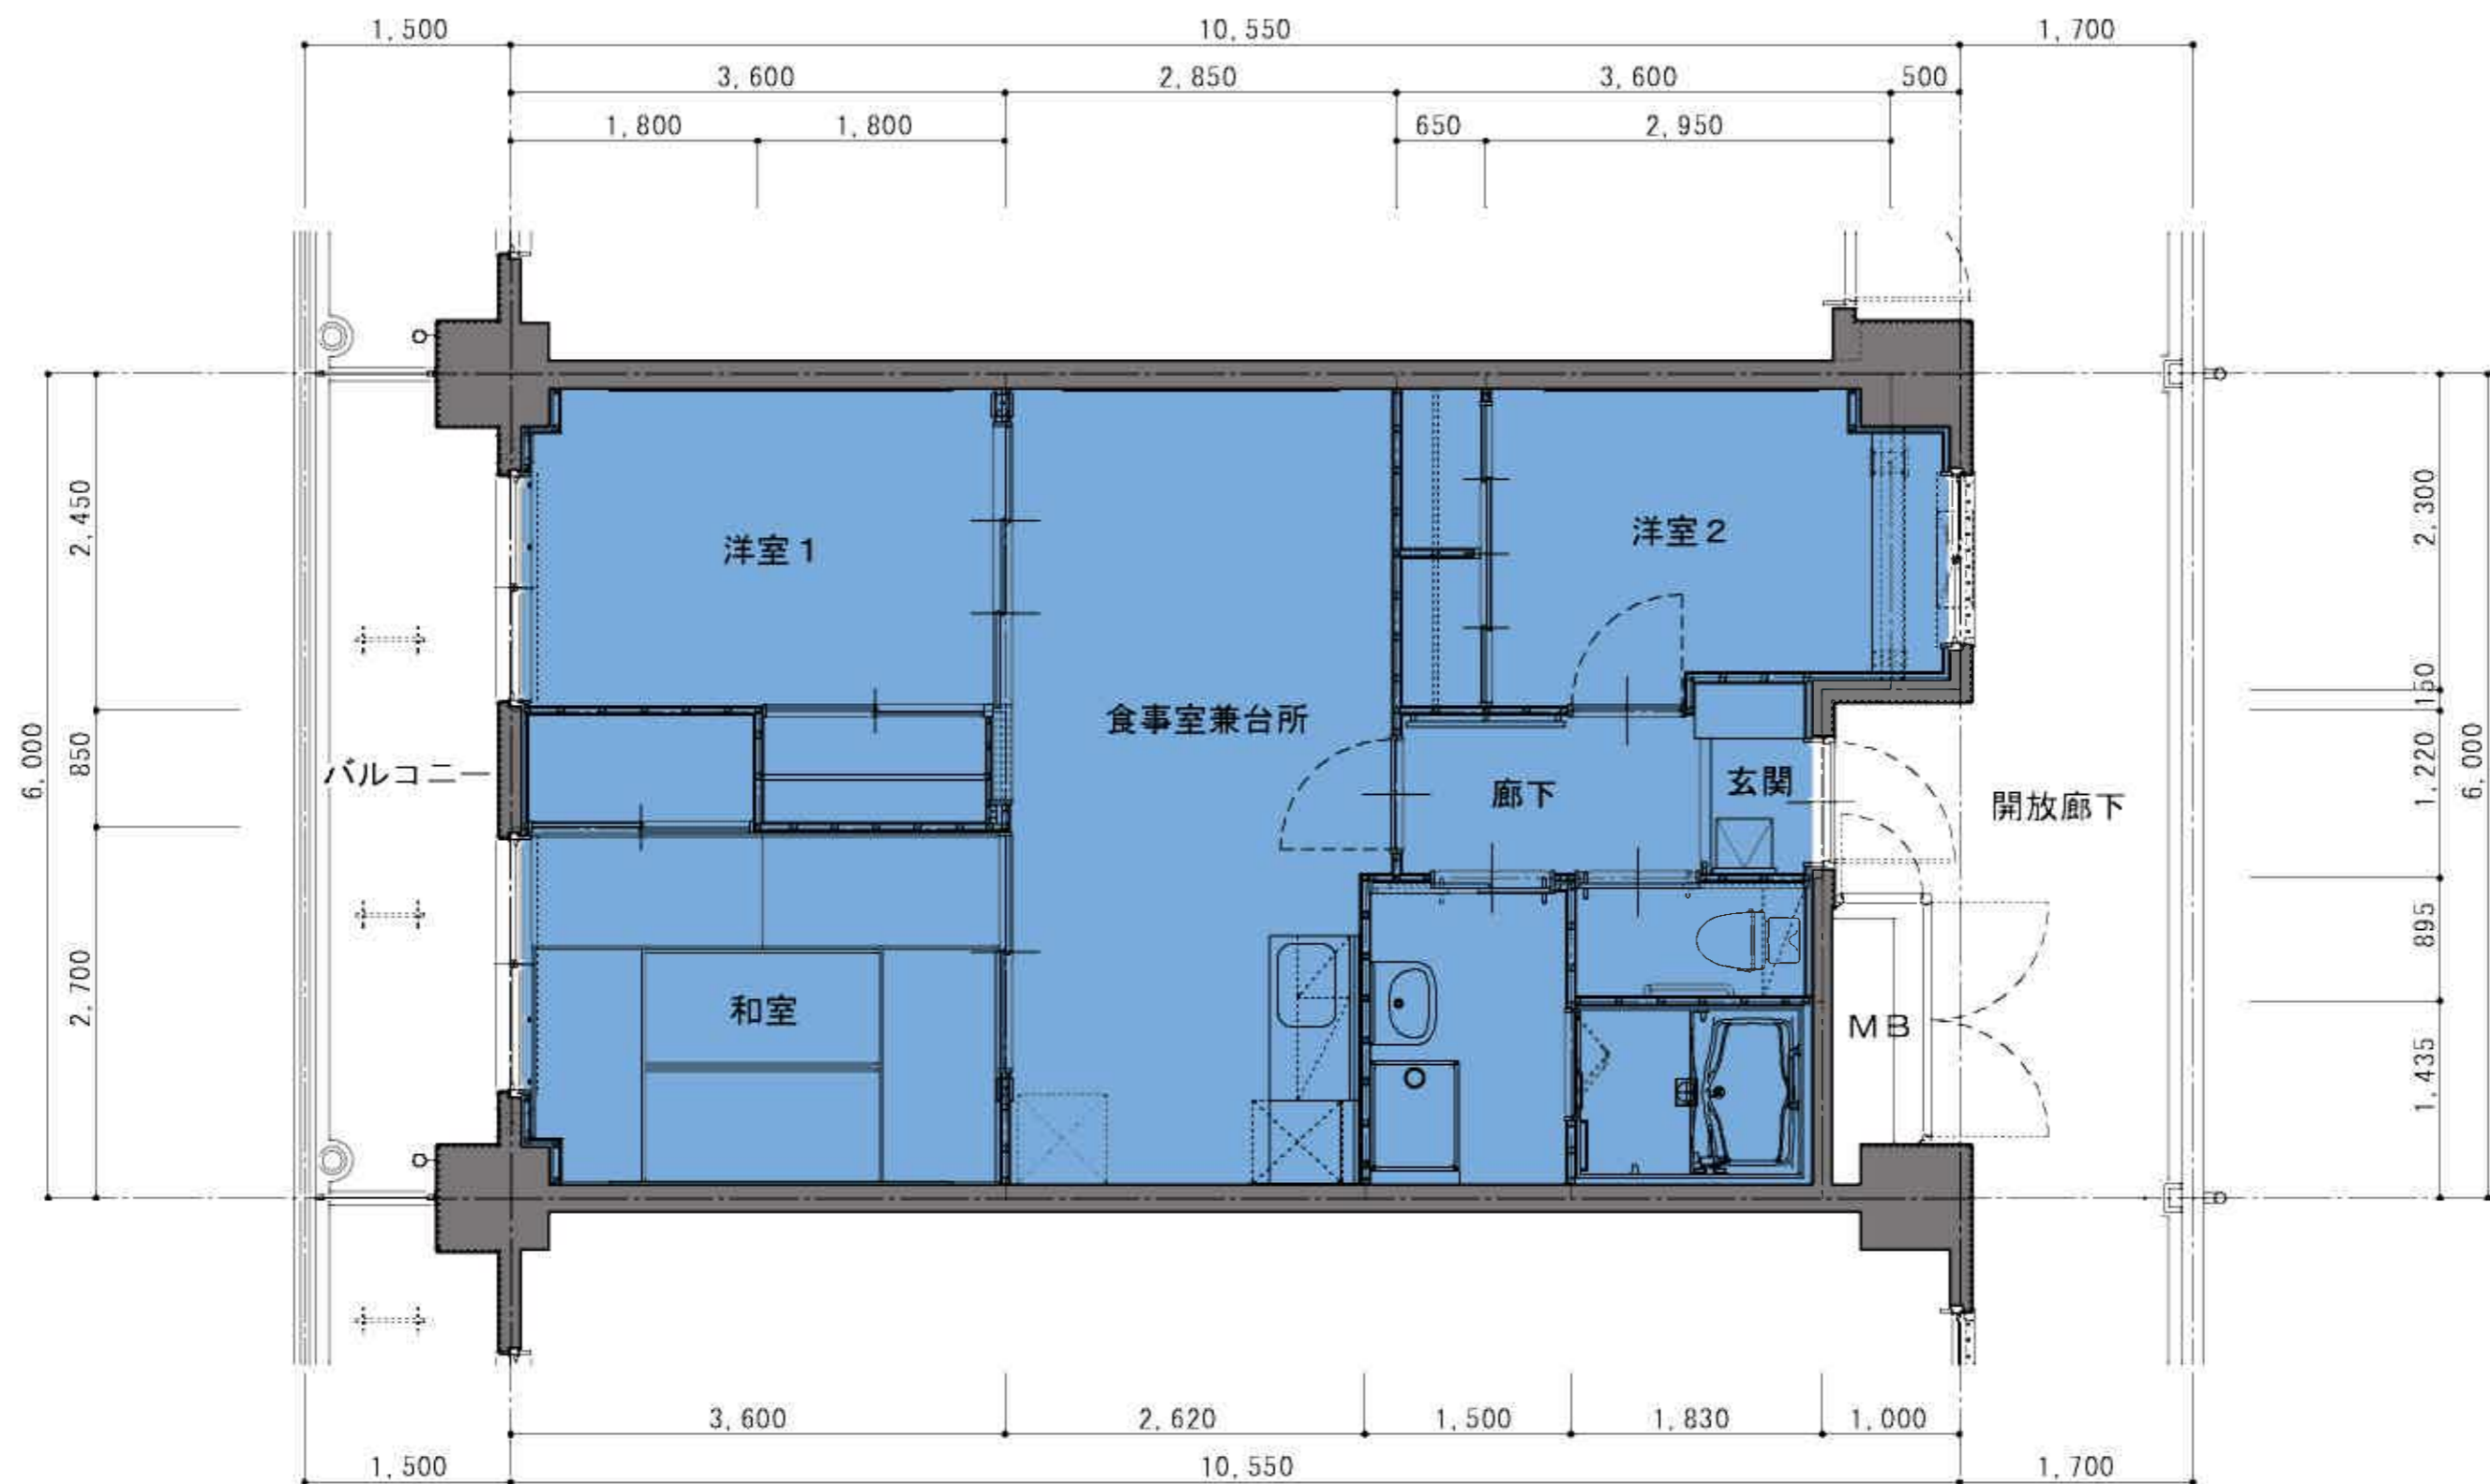

3DK 平面詳細図 59.60m<sup>2</sup> S = 1/50



完成予想図