

平成26年第4回川崎市議会定例会提出議案資料


議案第155号

南平住宅新築第1号工事 請負契約の締結について


【まちづくり局】




案内図 S=1/2500

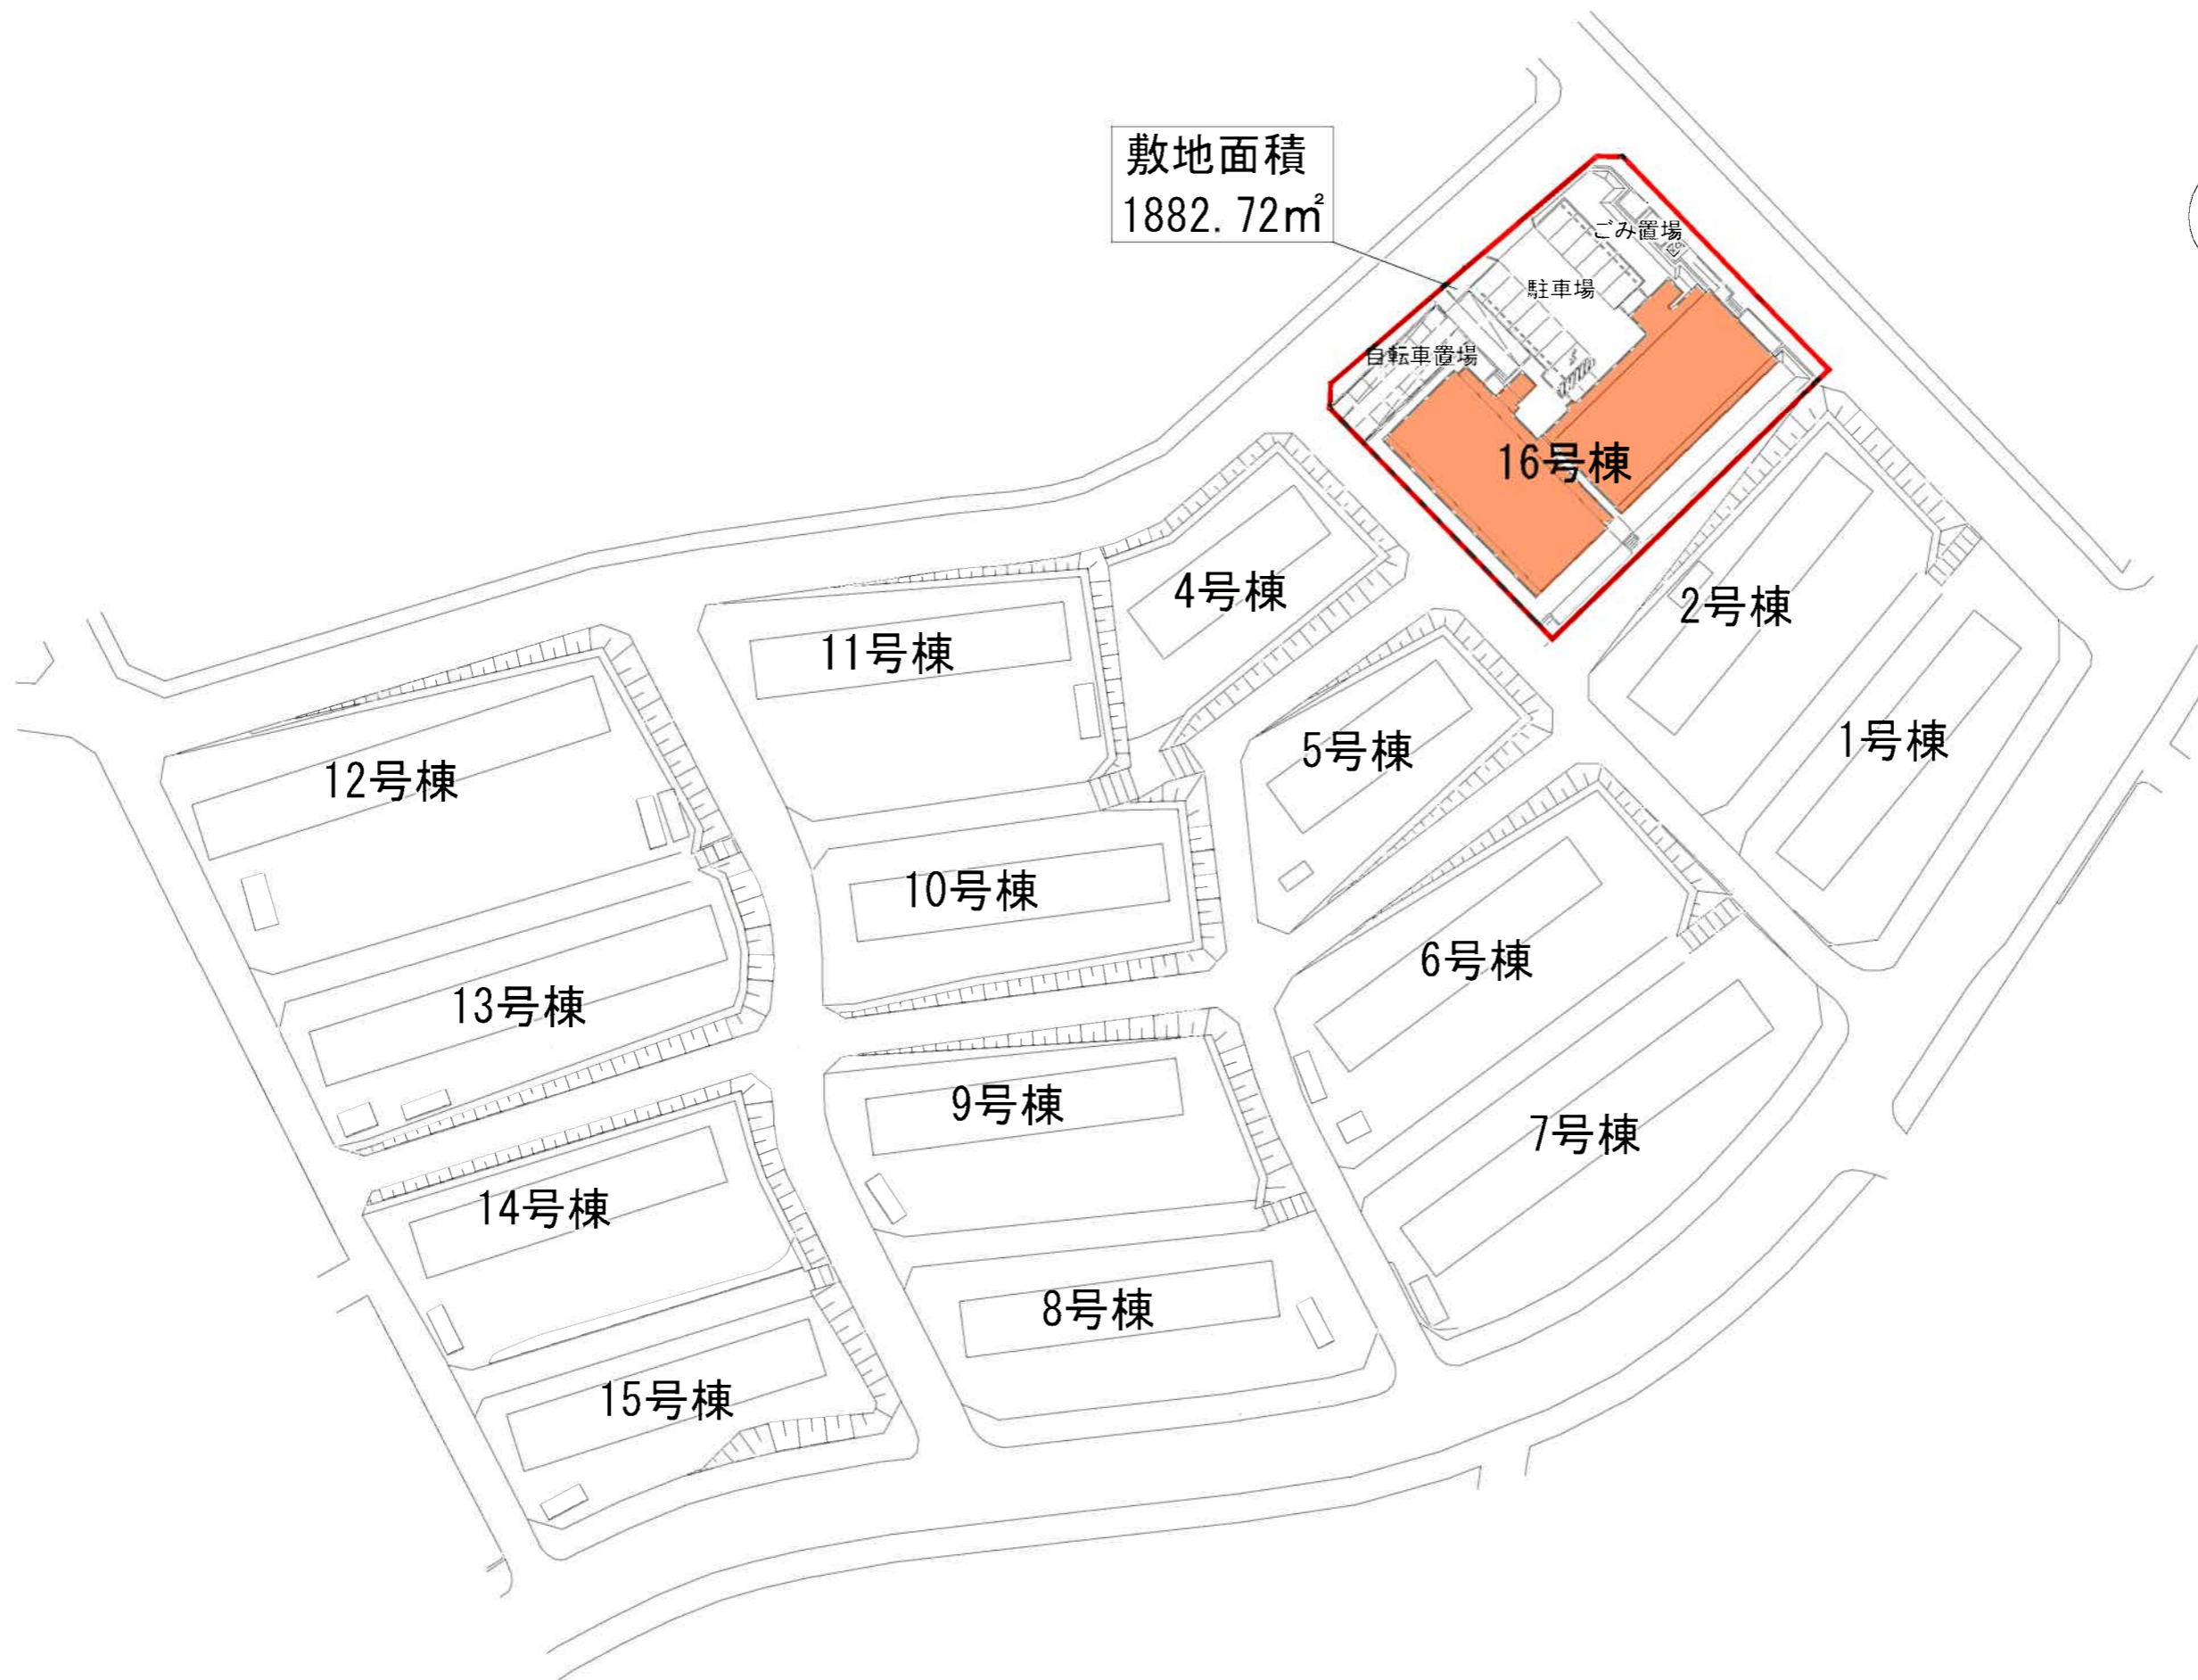


全体配置図 S=1/800

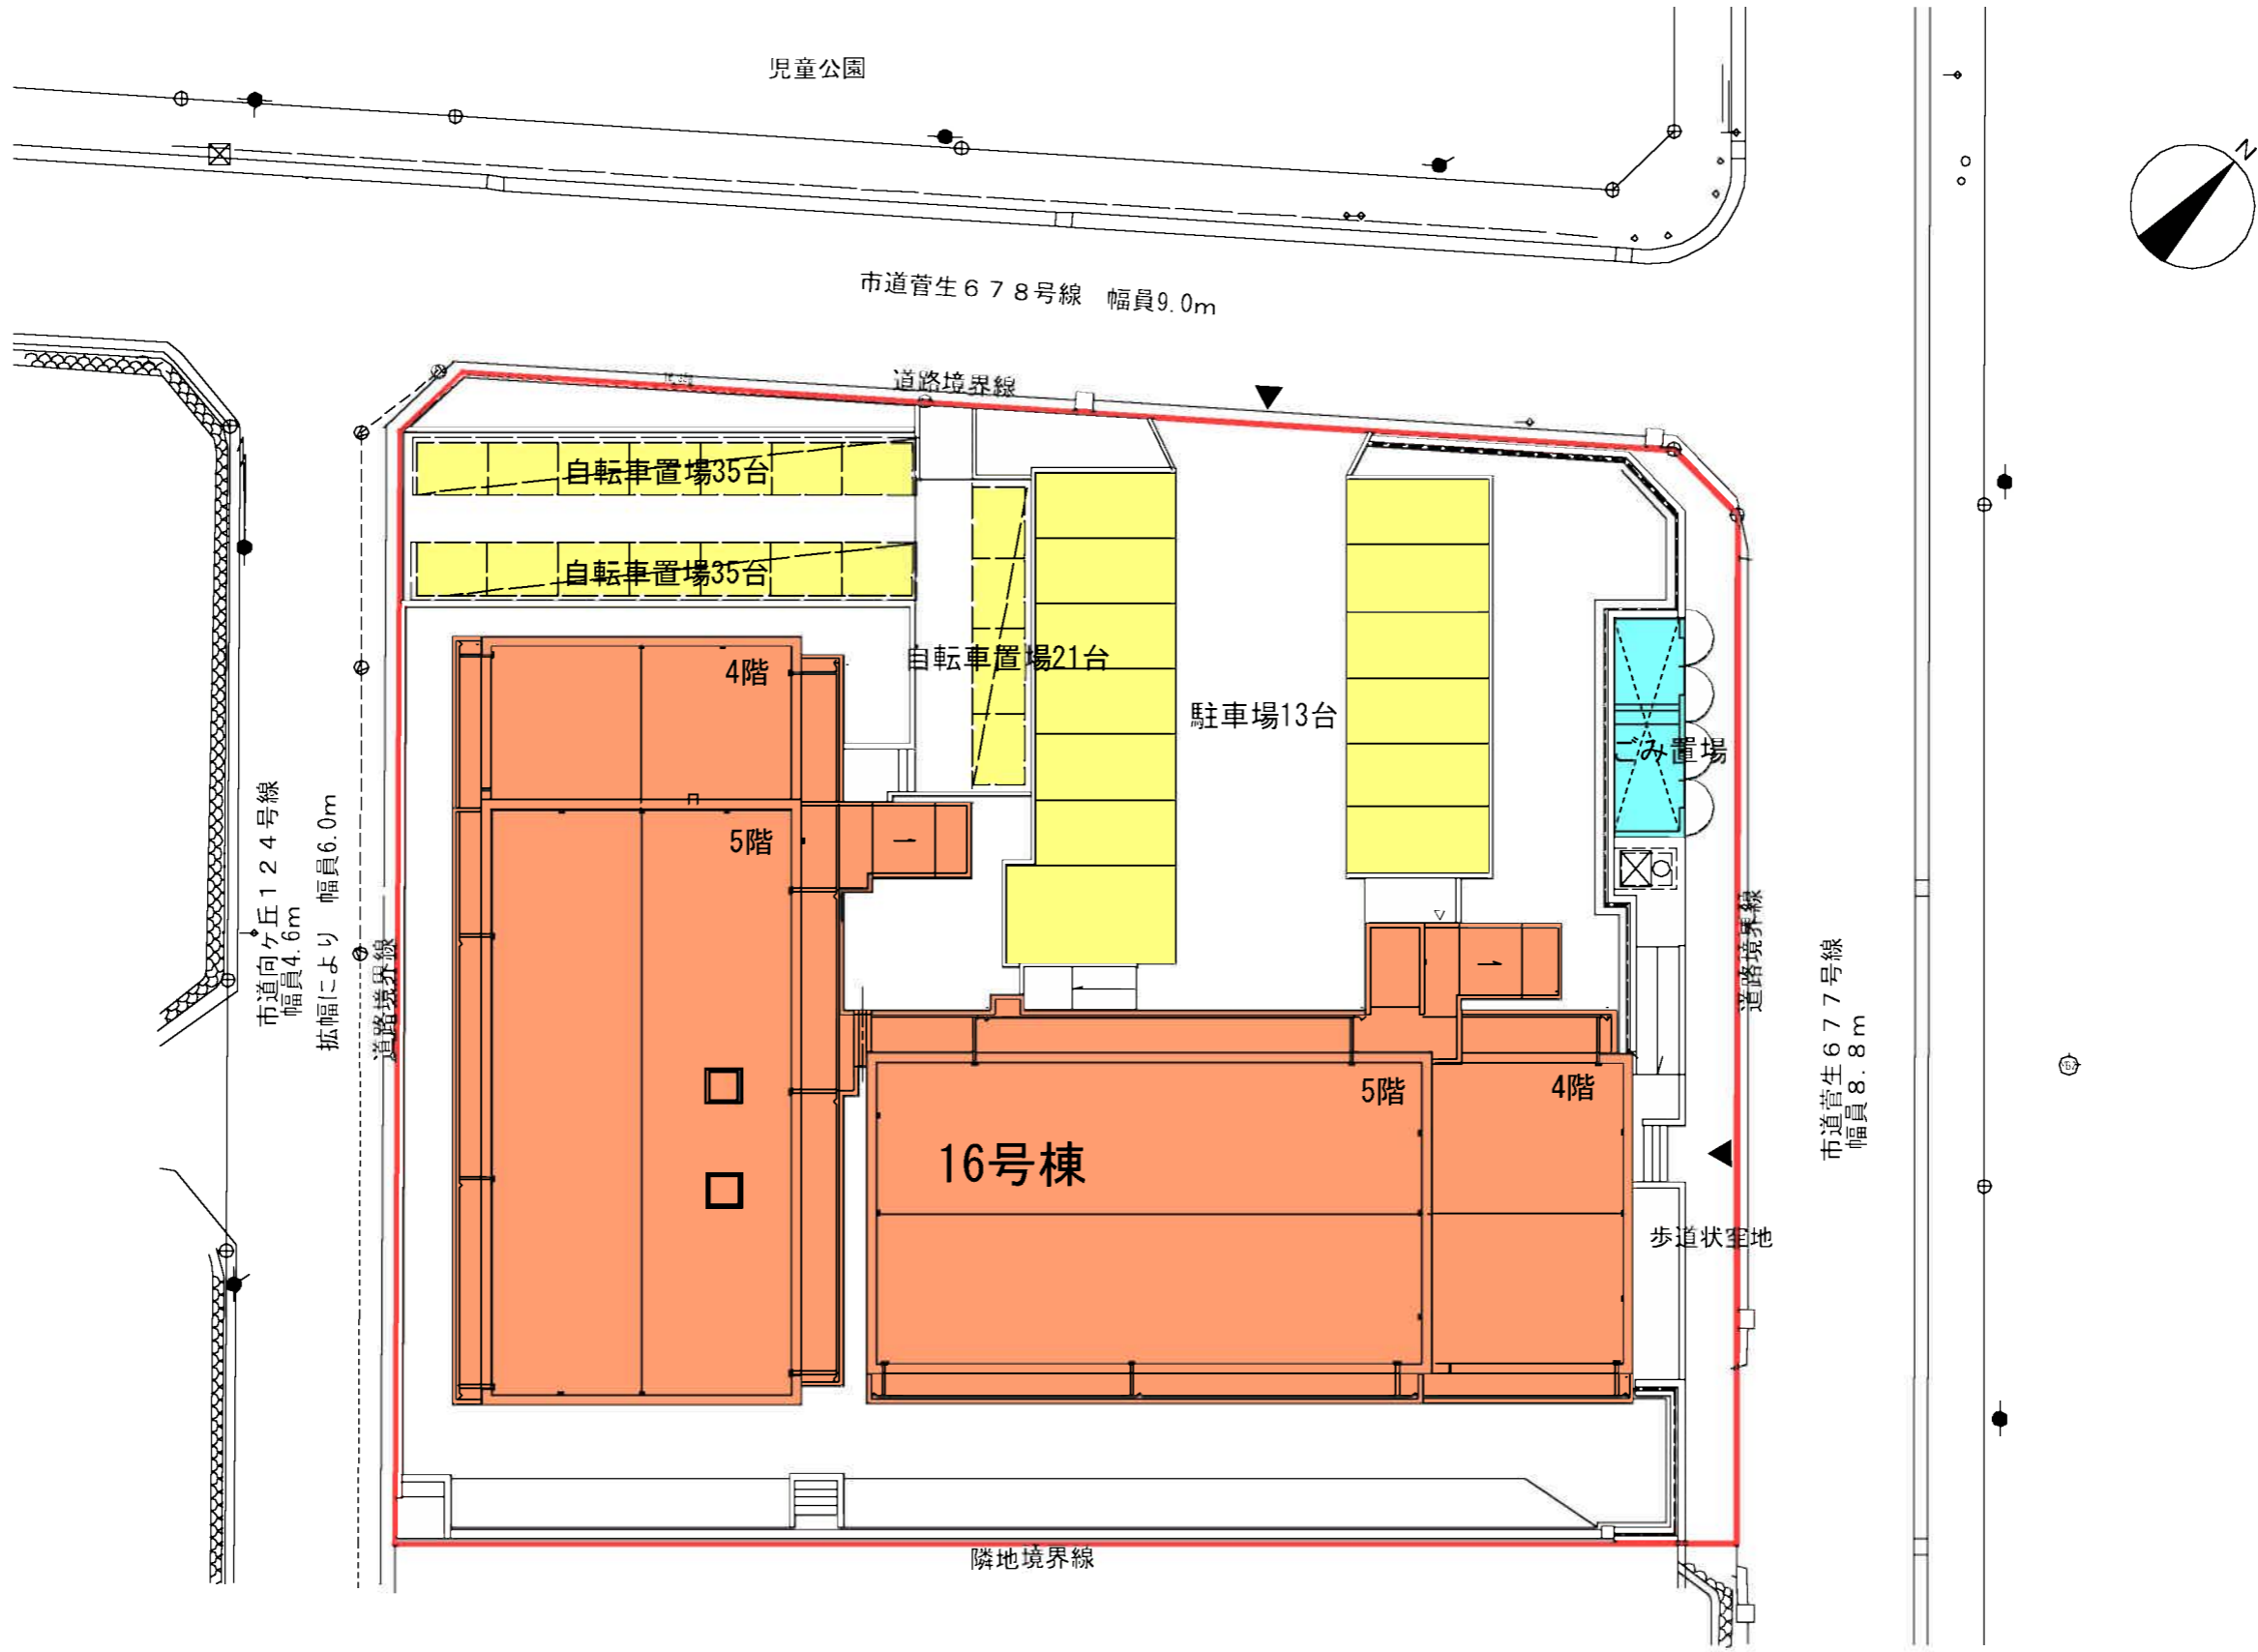

配置図 S=1/250

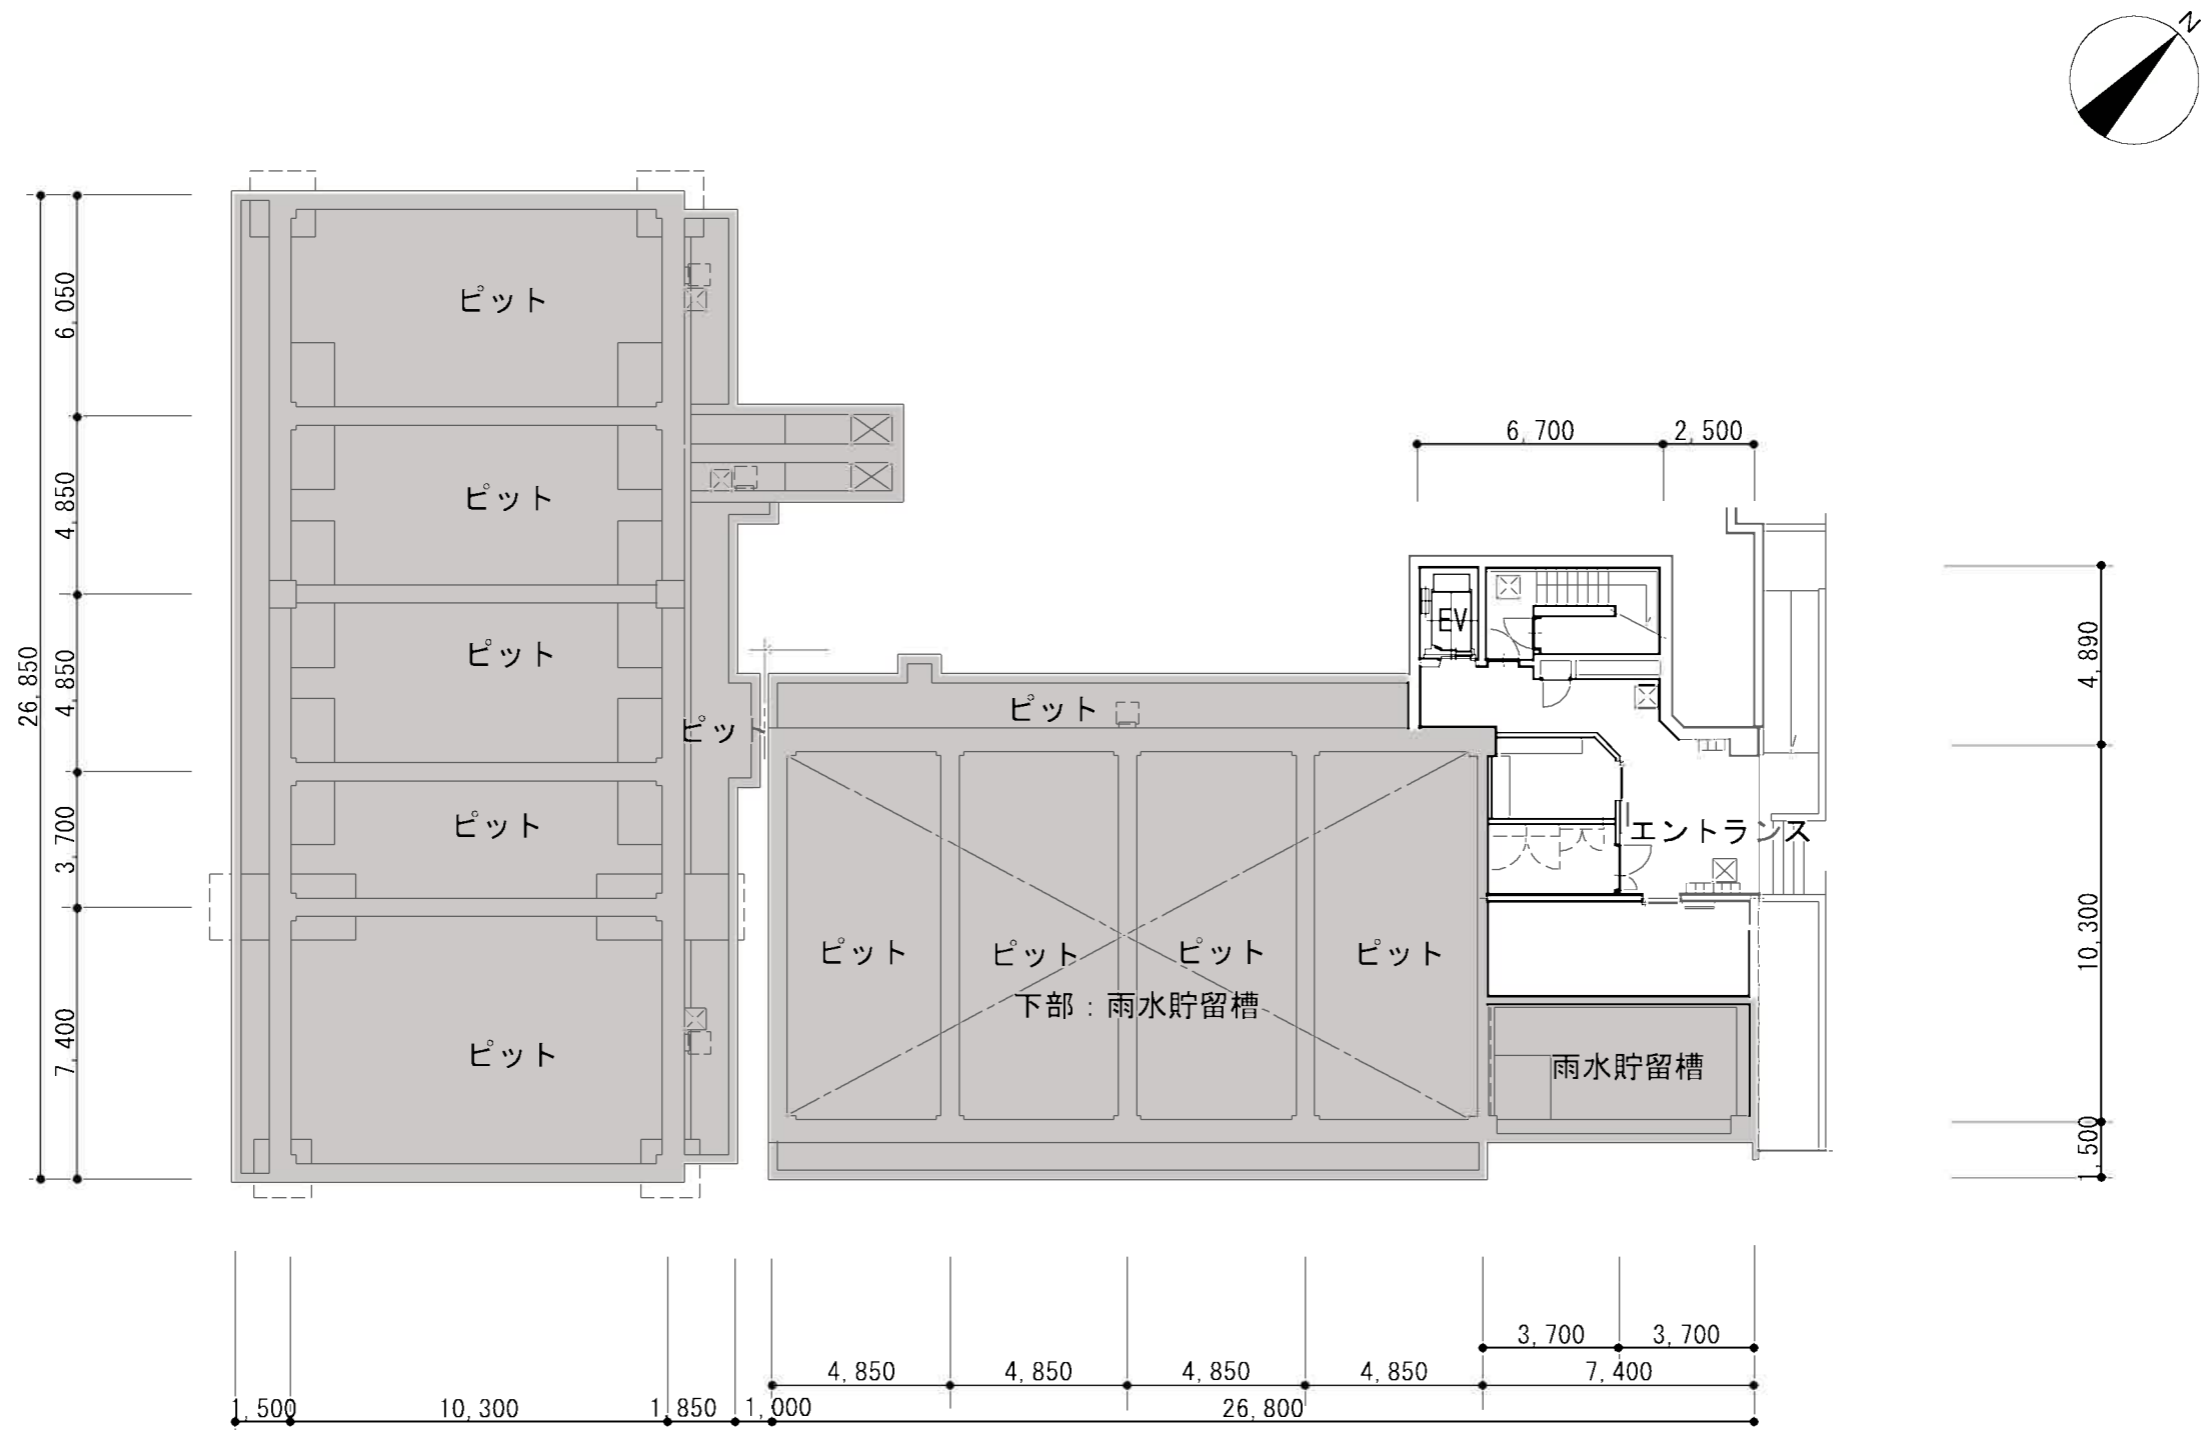


地下 1 階平面図 S=1/200

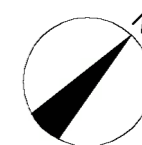


1階平面図 S=1/200




2 ~ 4 階平面図 S=1/200

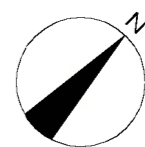


5階平面図 S=1/200

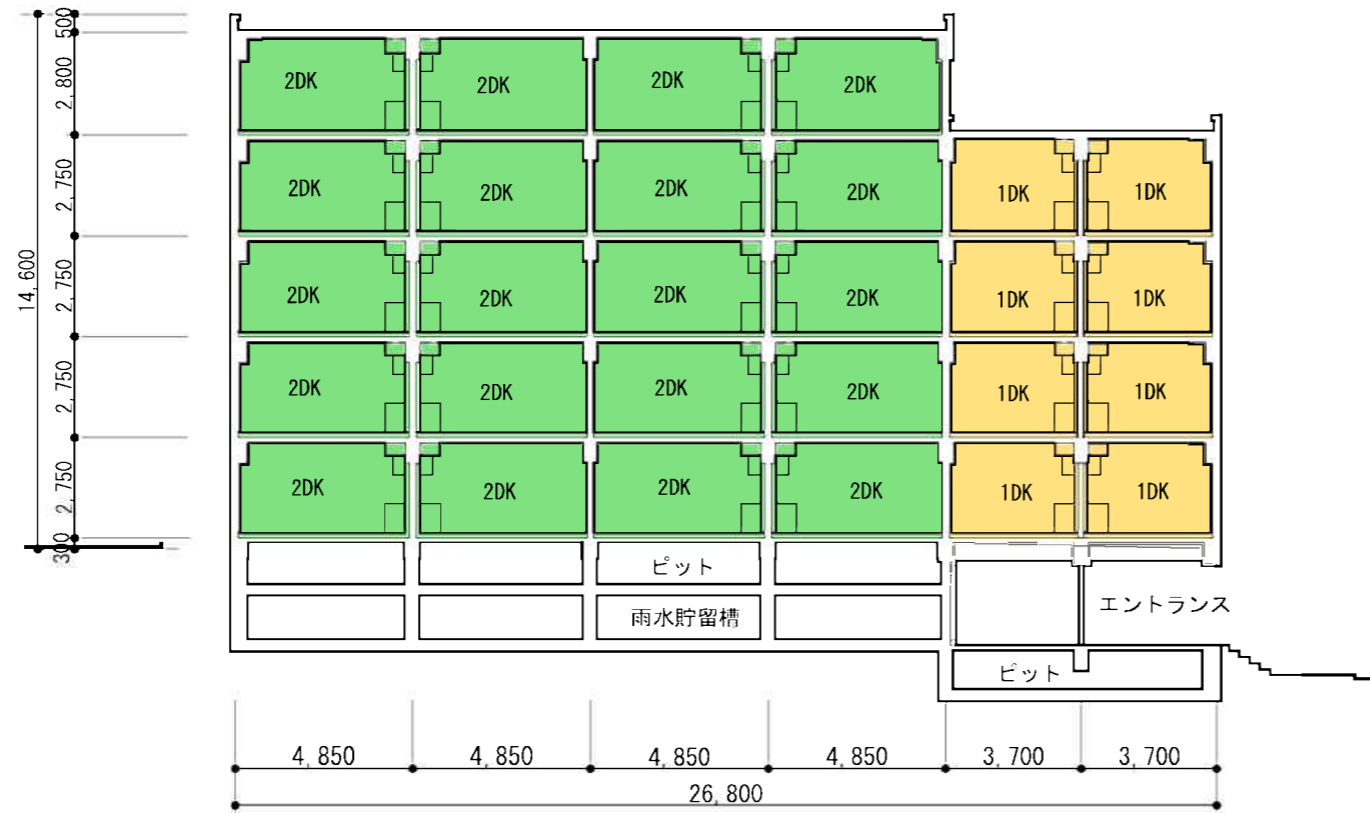


A - A 断面図

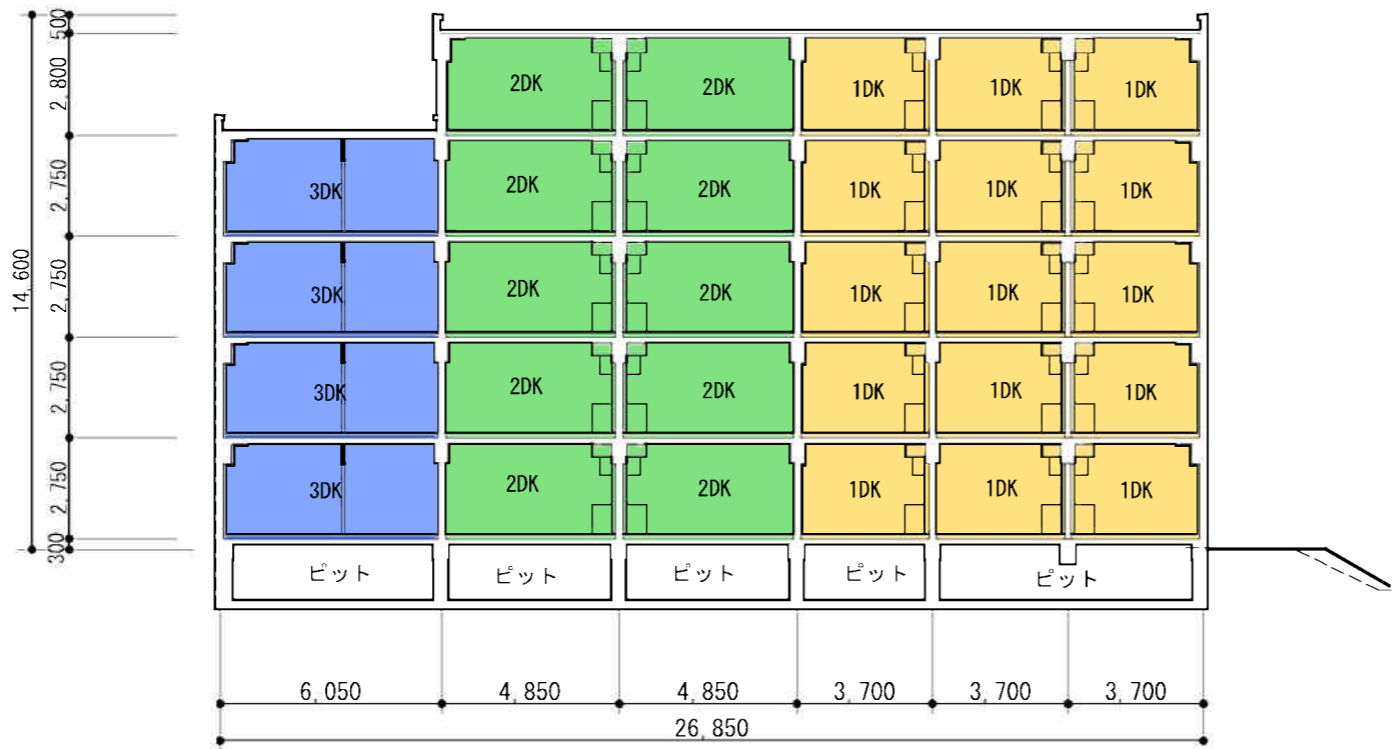


B - B 断面図

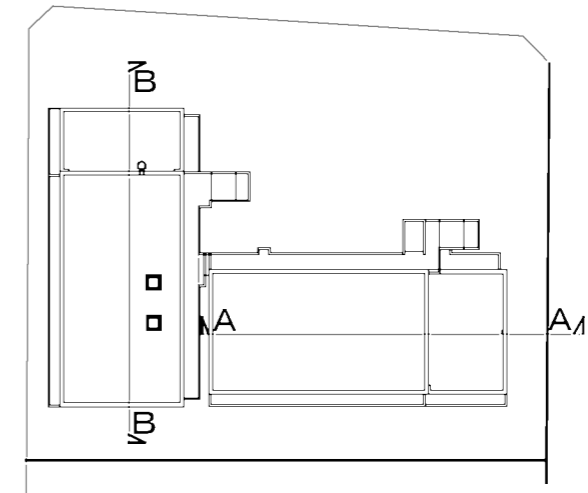


断面図 S=1/200

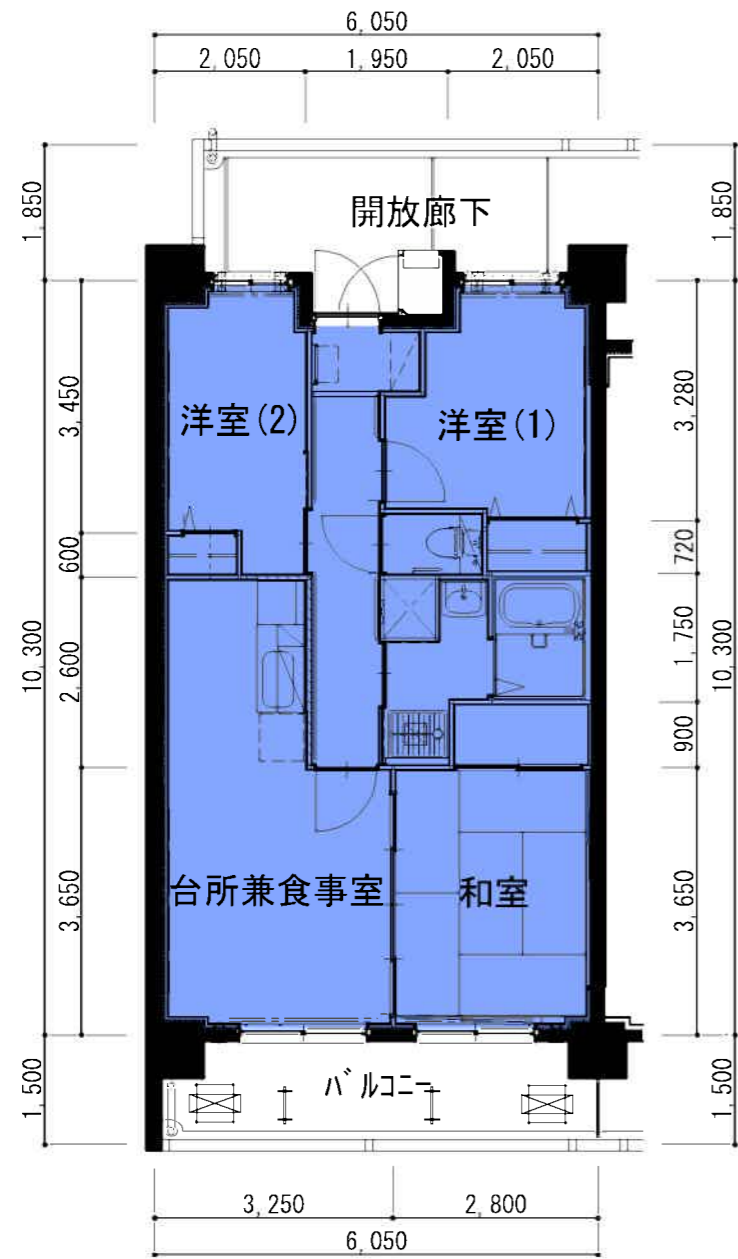

3DK平面詳細図
61.24 m²

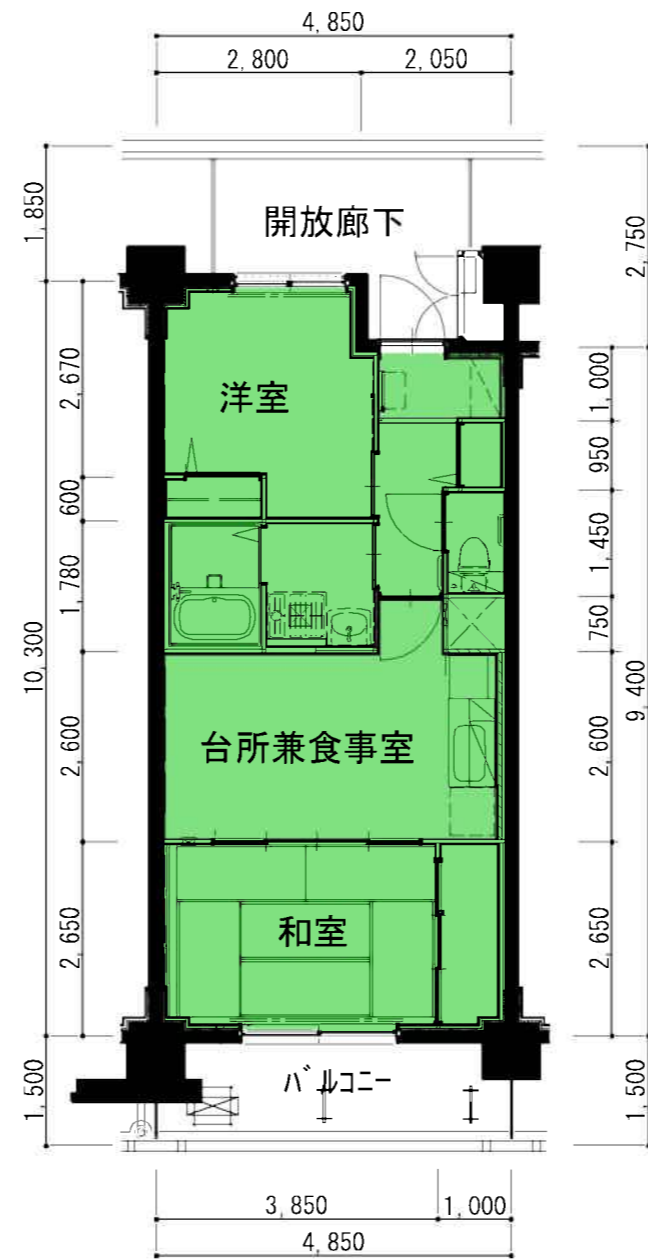

2DK平面詳細図
48.11 m²

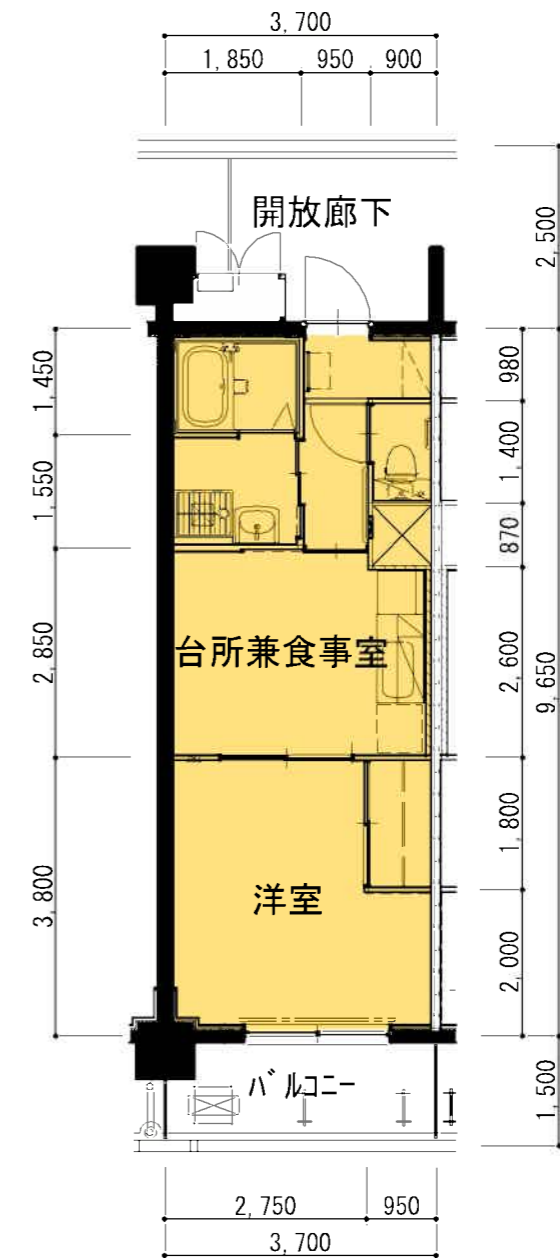

1DK平面詳細図
35.71 m²

平面詳細図 S=1/100



完成予想図