
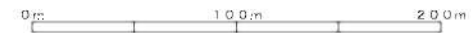


# 平成26年第4回川崎市議会定例会提出議案資料



## 議案第156号

中野島住宅新築第2号工事 請負契約の締結について

【まちづくり局】

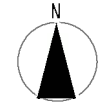

案内図 S=1/2500

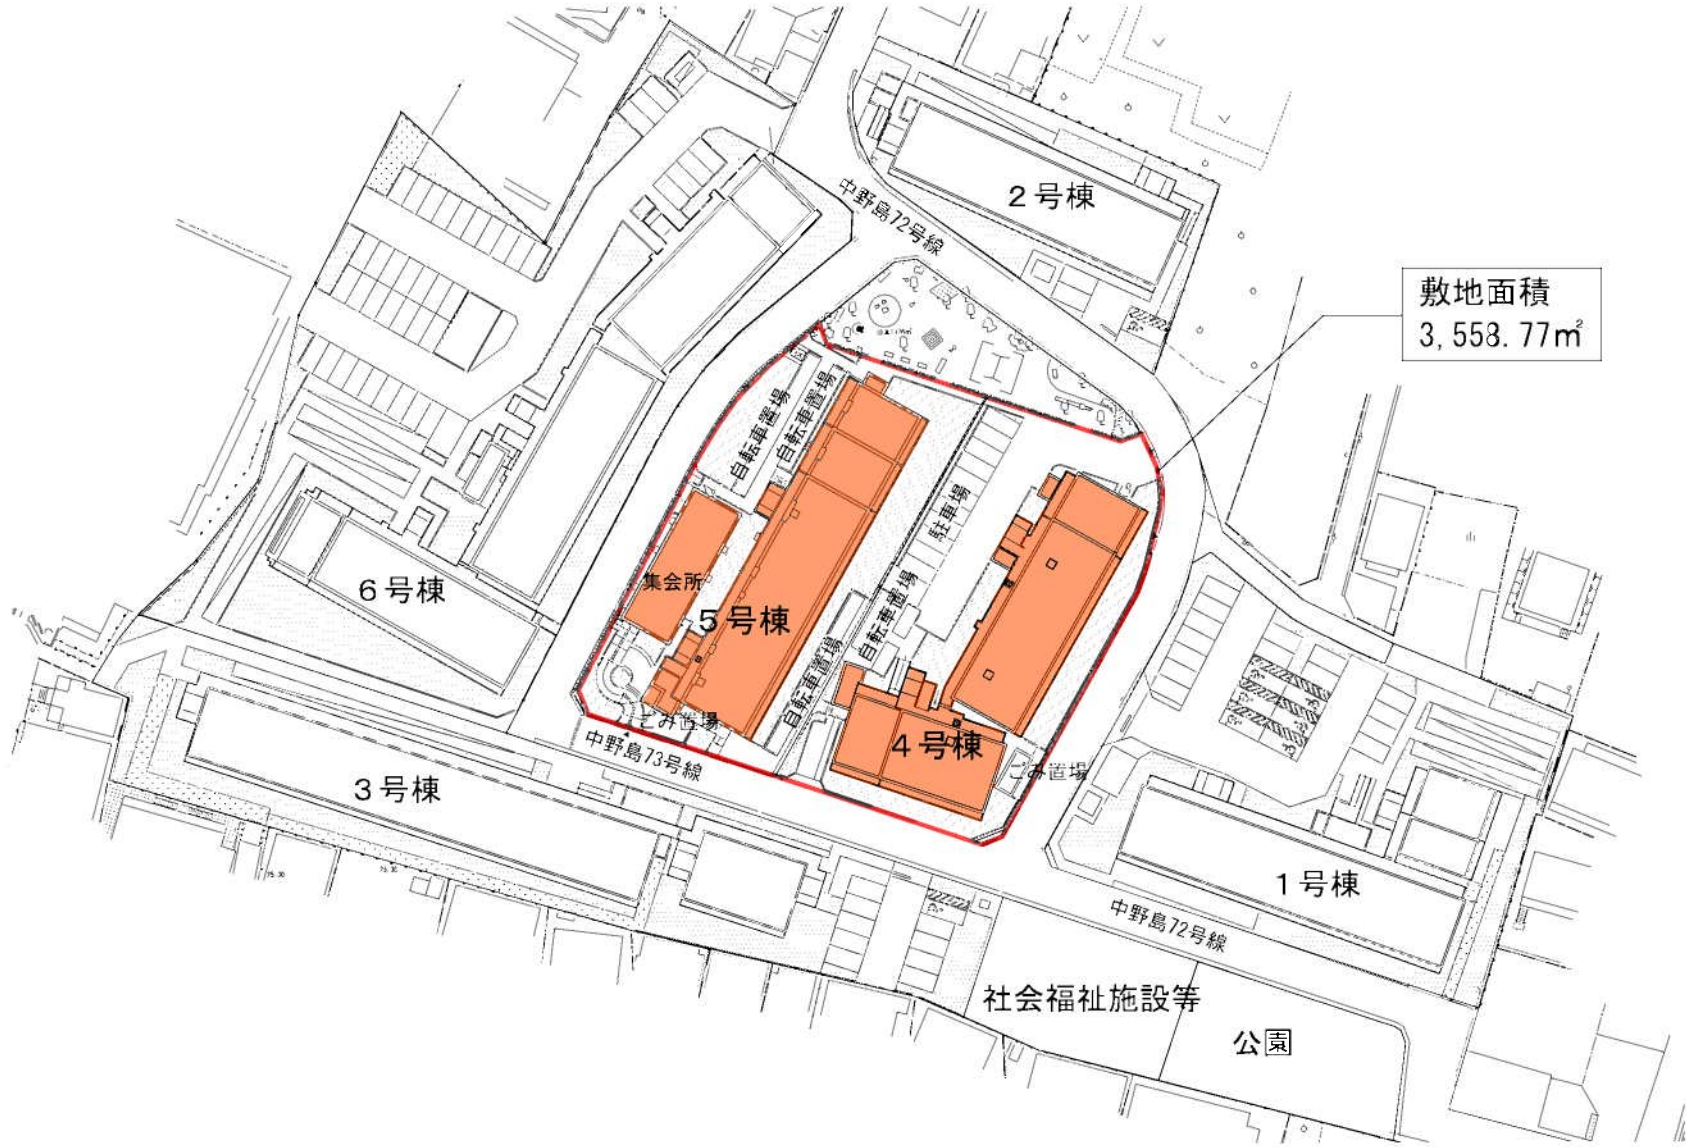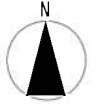


全体配置図 S=1/700







配置図 S=1/400

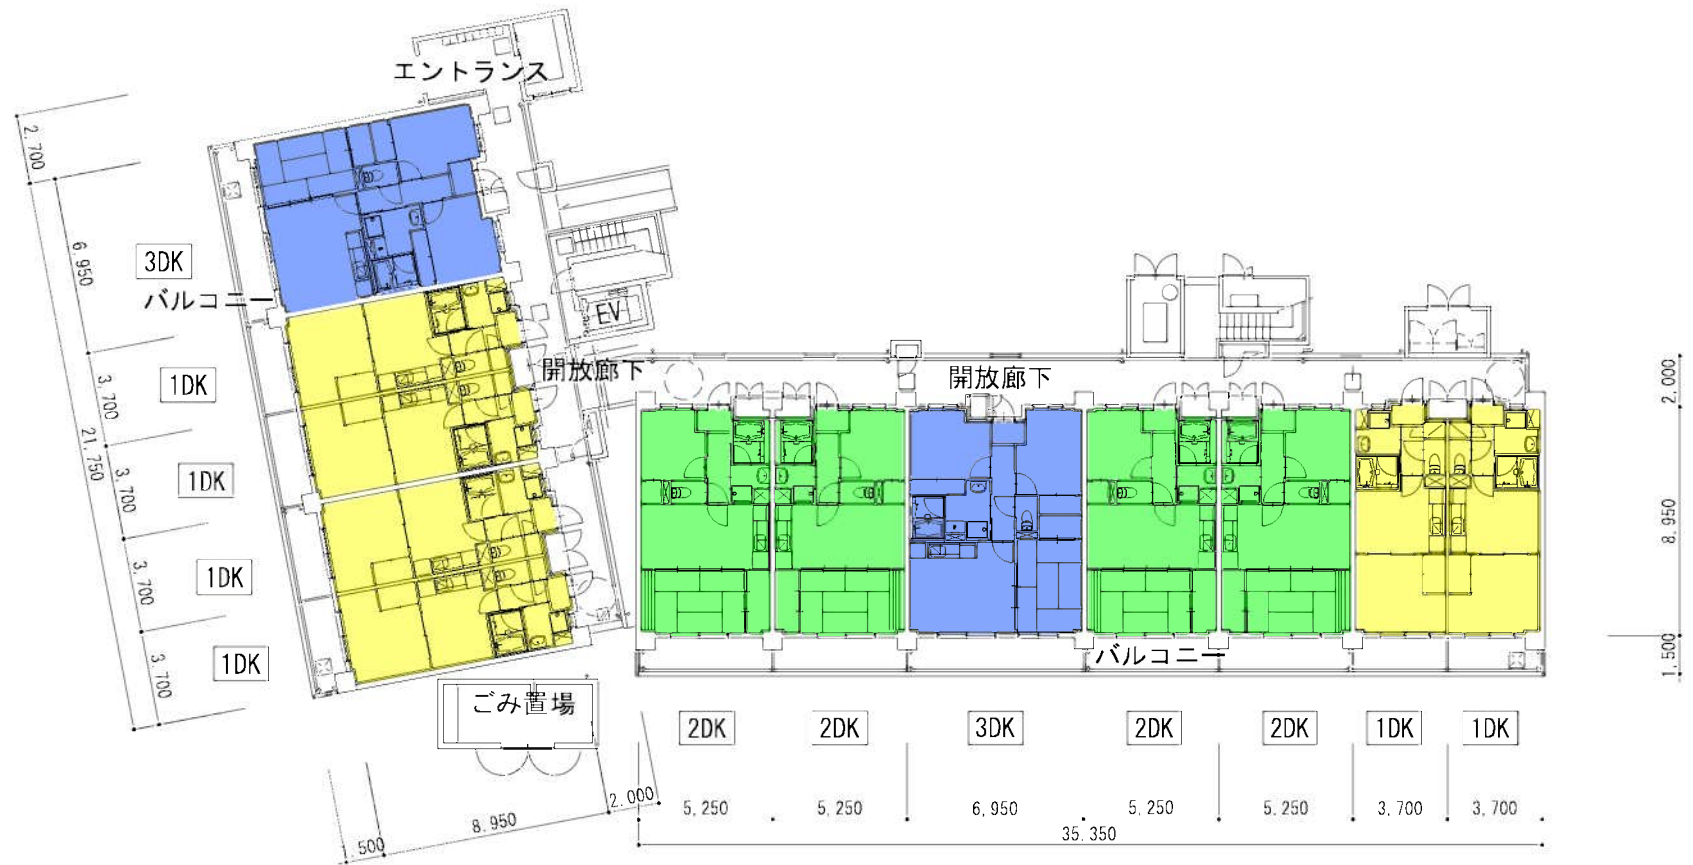


4号棟 1階平面図 S=1/200

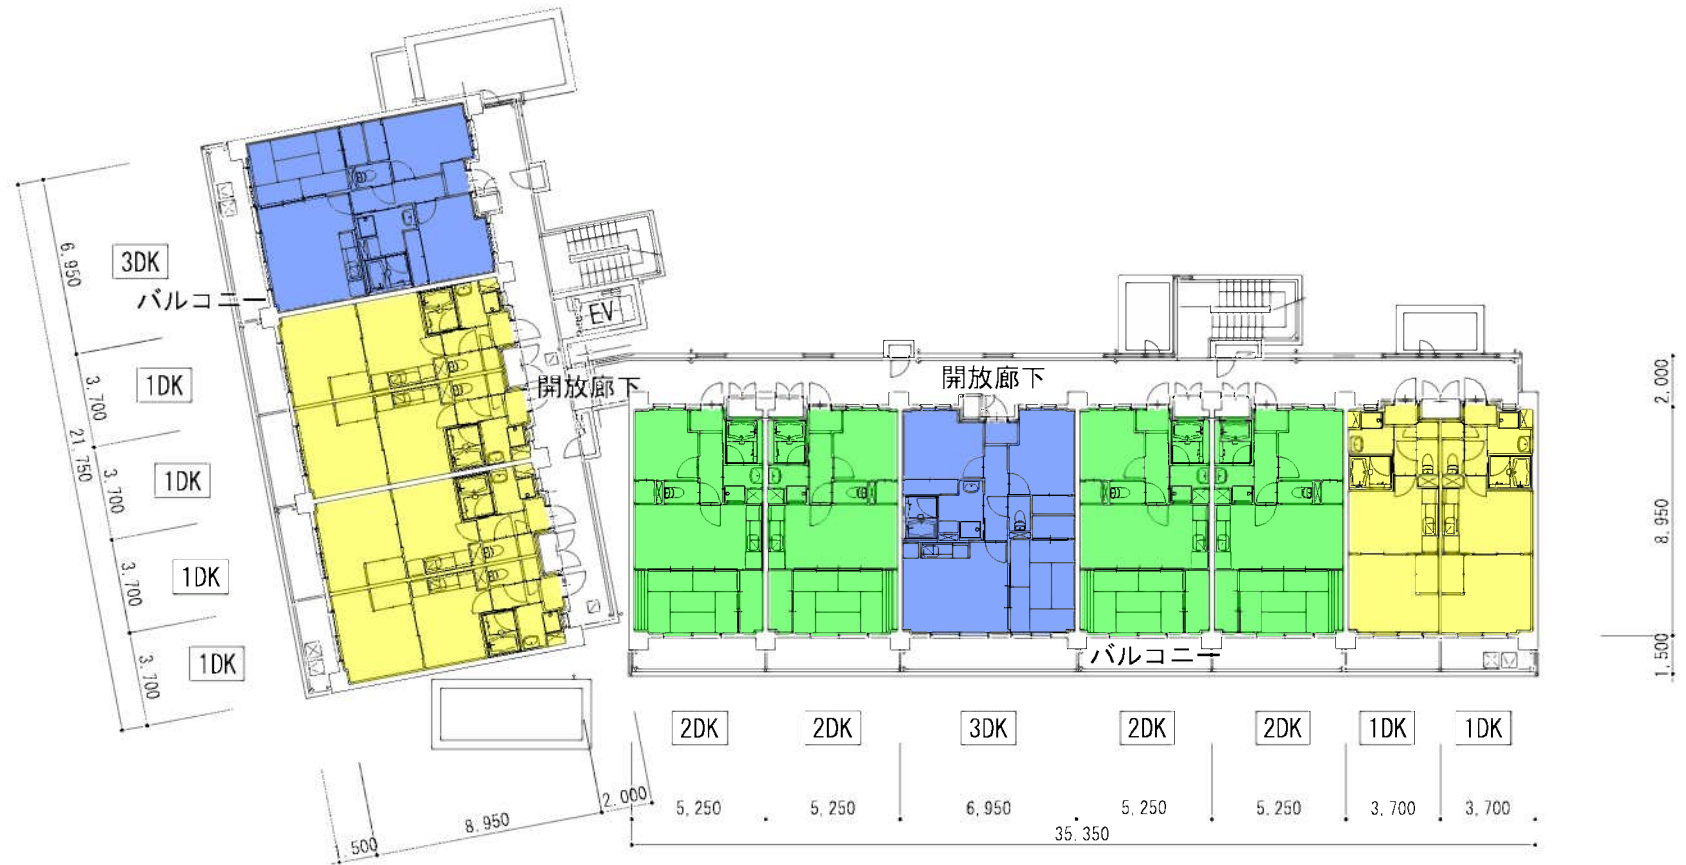

4号棟 2・3階平面図 S=1/200


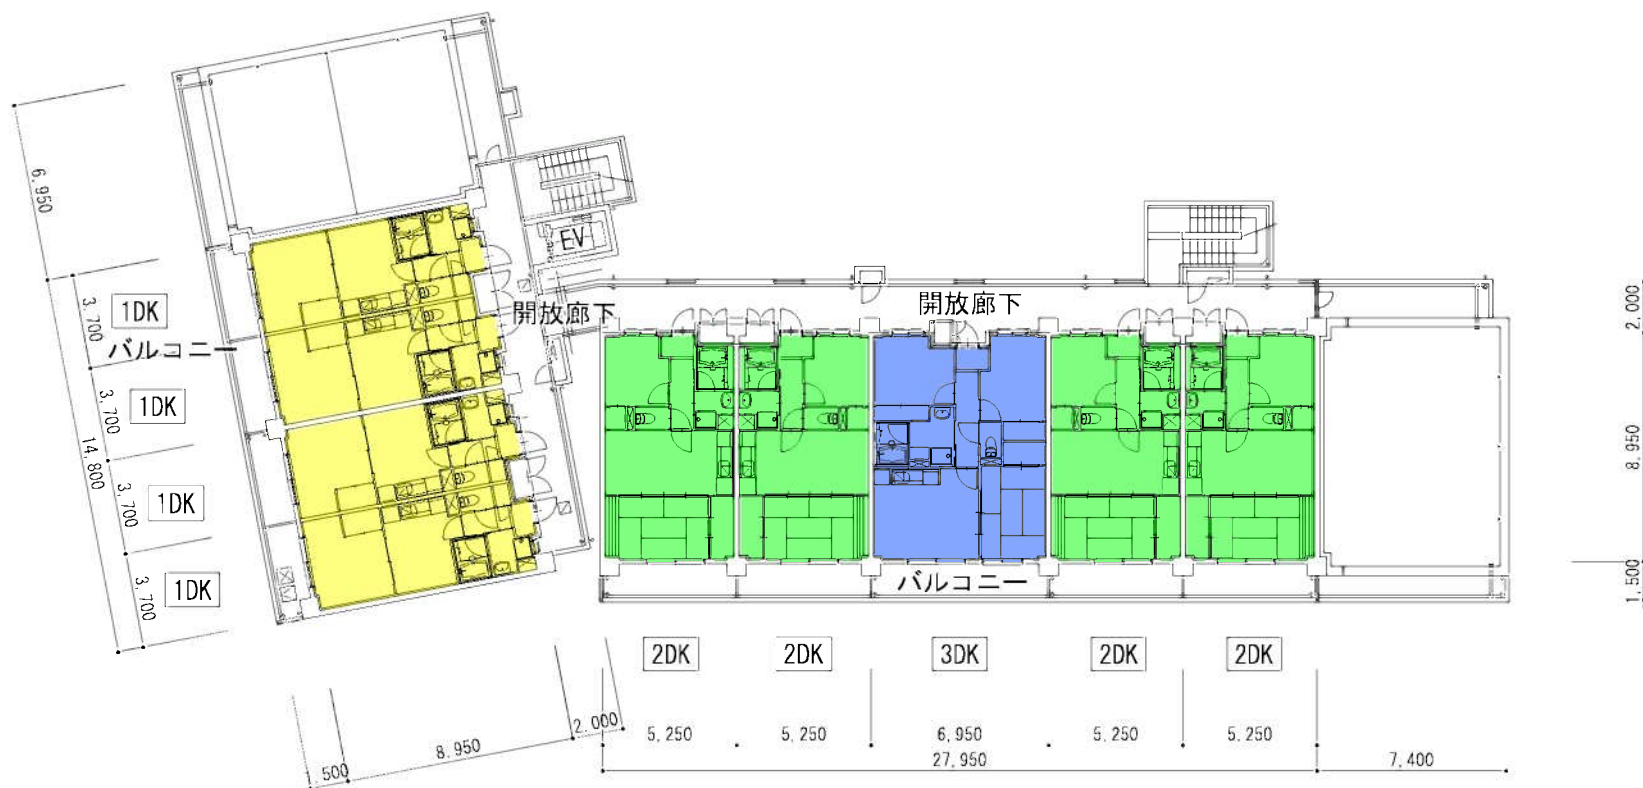


4号棟 4階平面図 S=1/200

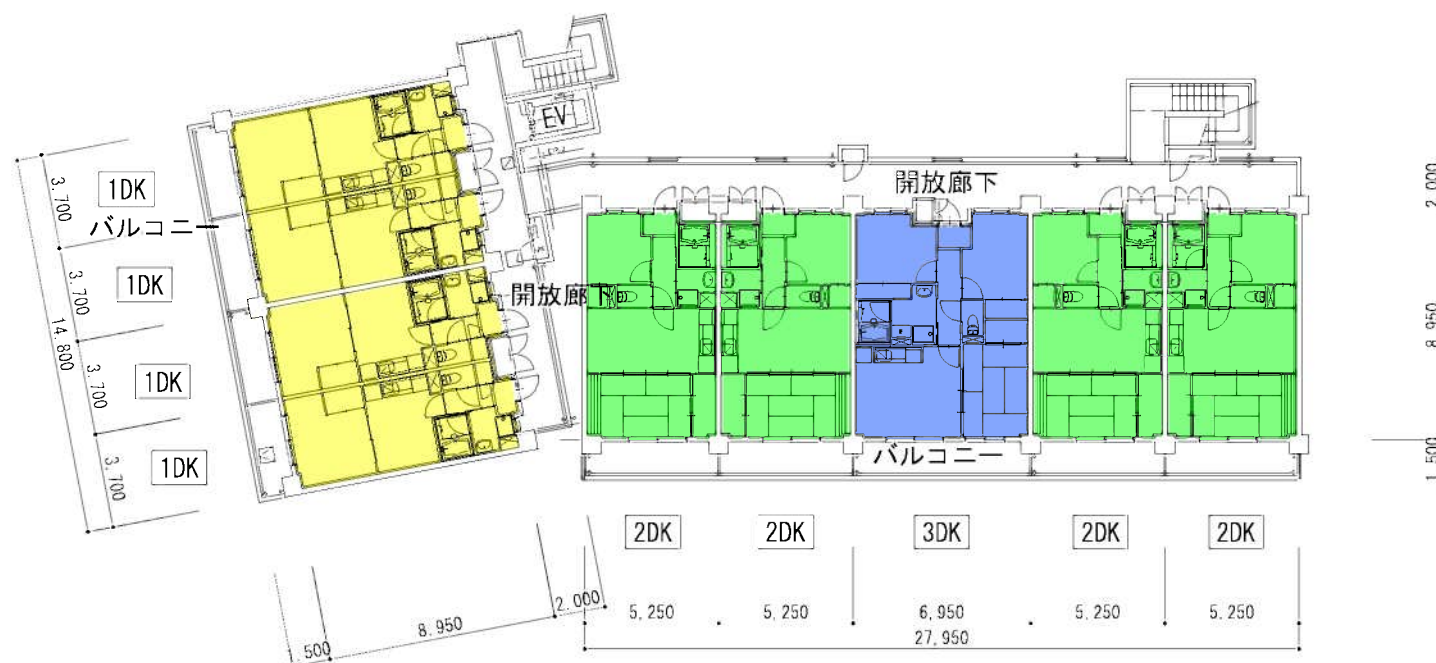


4号棟 5階平面図 S=1/200



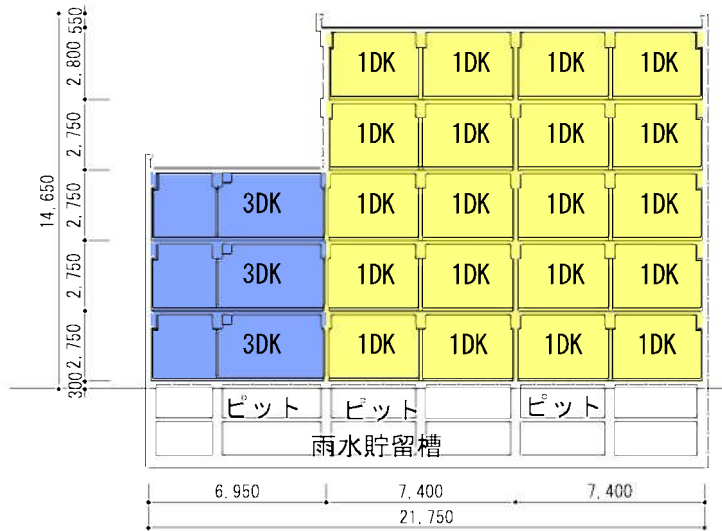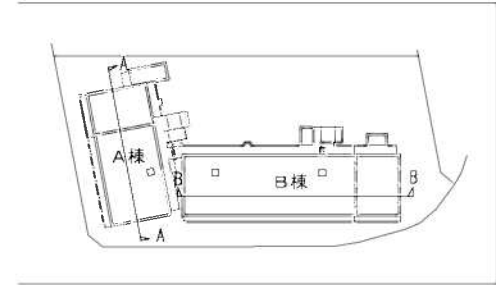

A-A断面図

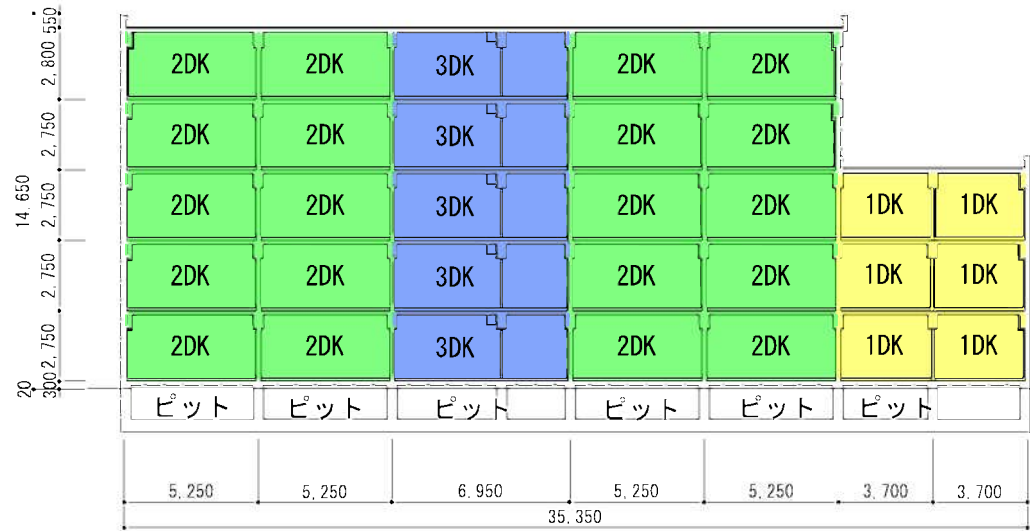


B-B断面図


4号棟

断面図

S=1/200

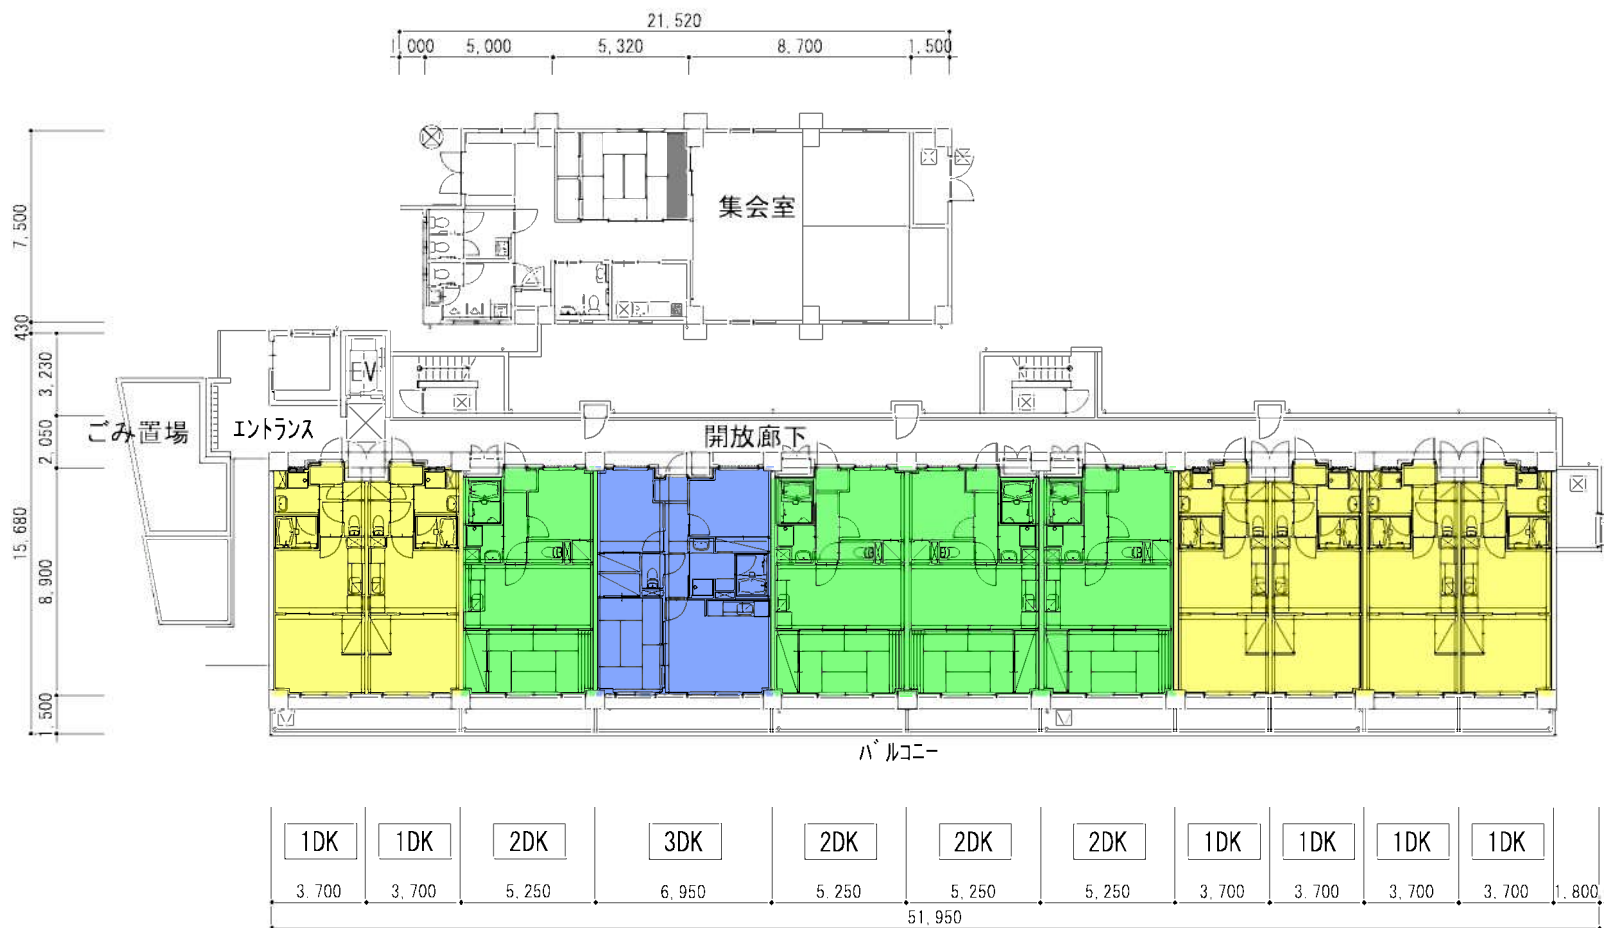


5号棟 1階平面図・集会所平面図 S=1/200

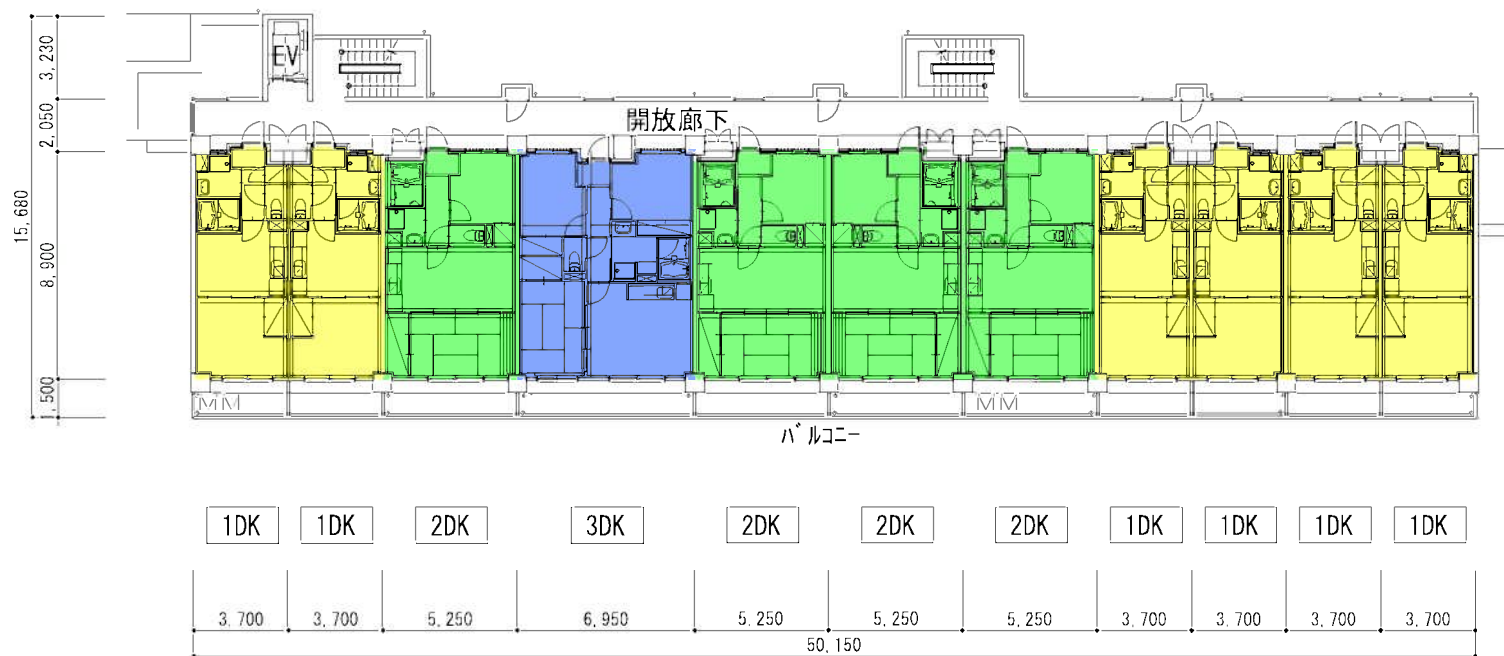

5号棟


2・3階平面図 S=1/200

10


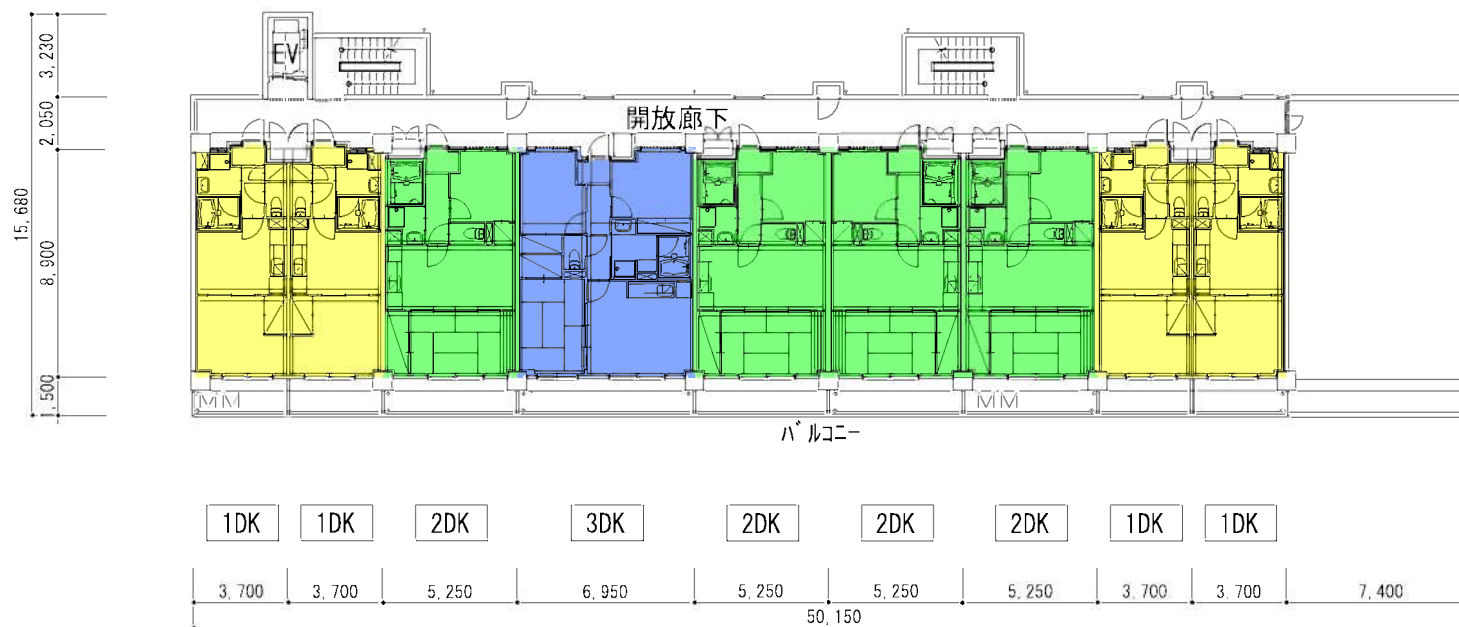


5号棟 4階平面図 S=1/200




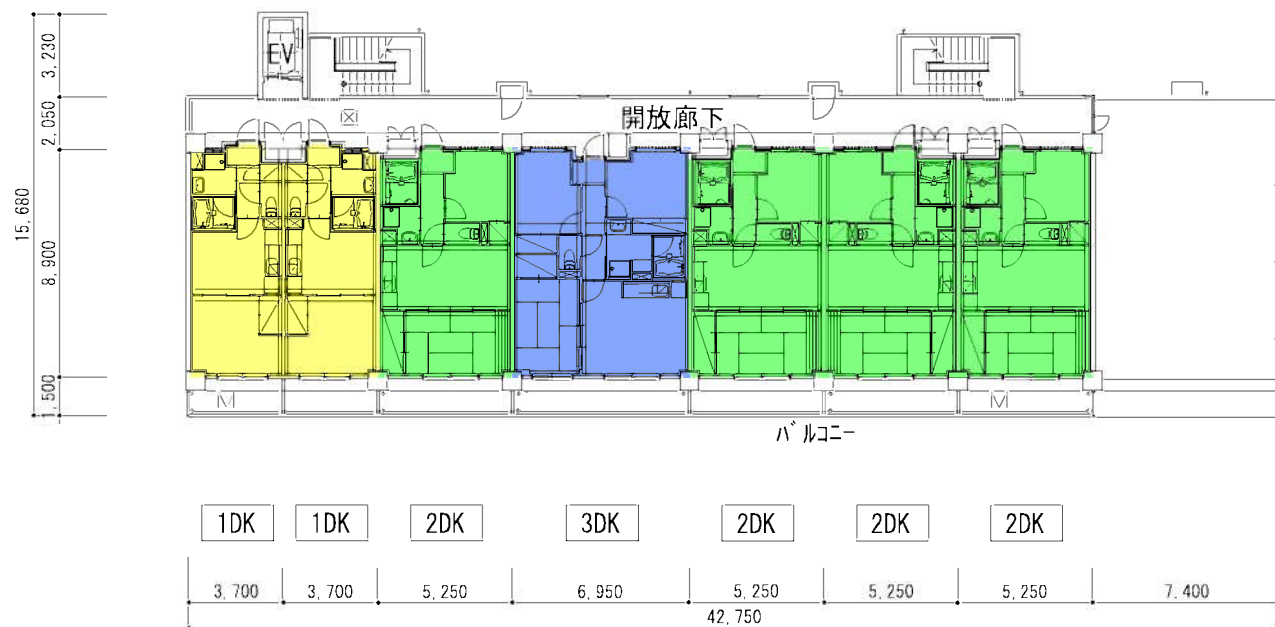


5号棟 5階平面図 S=1/200

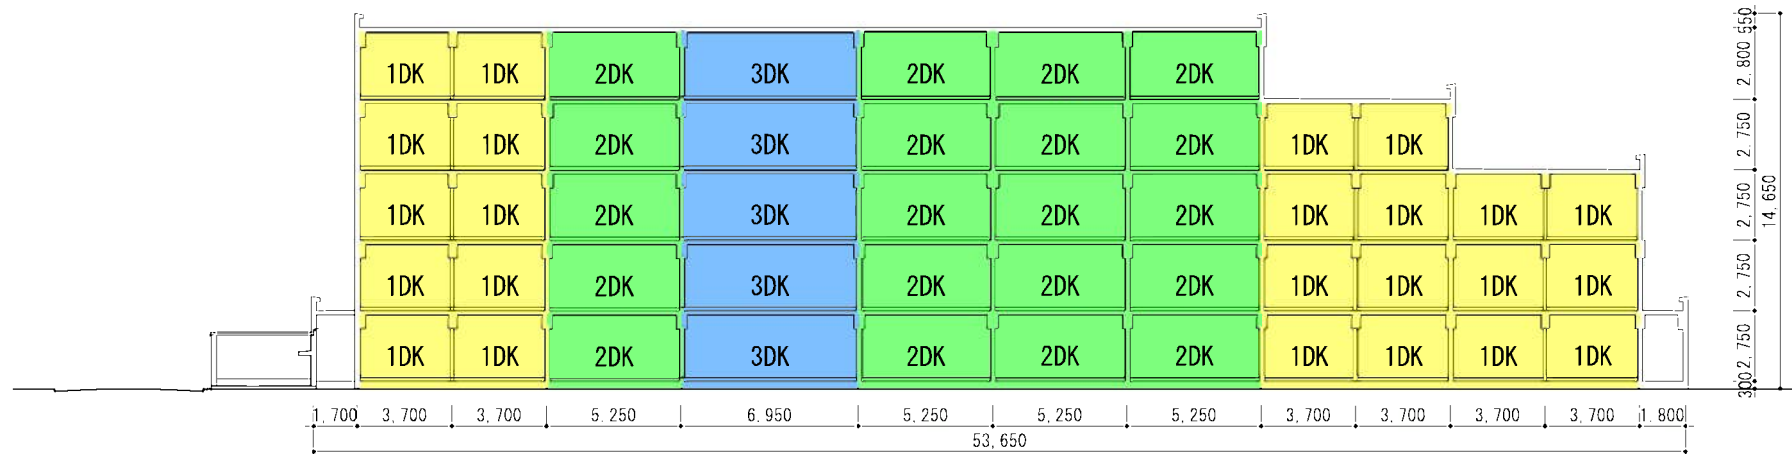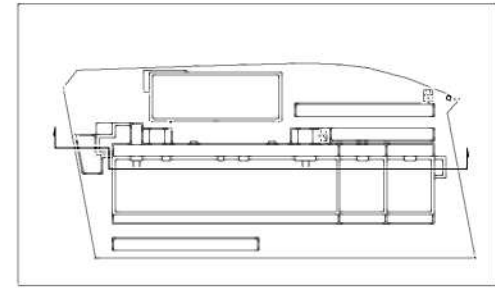


5号棟 断面図 S=1/200

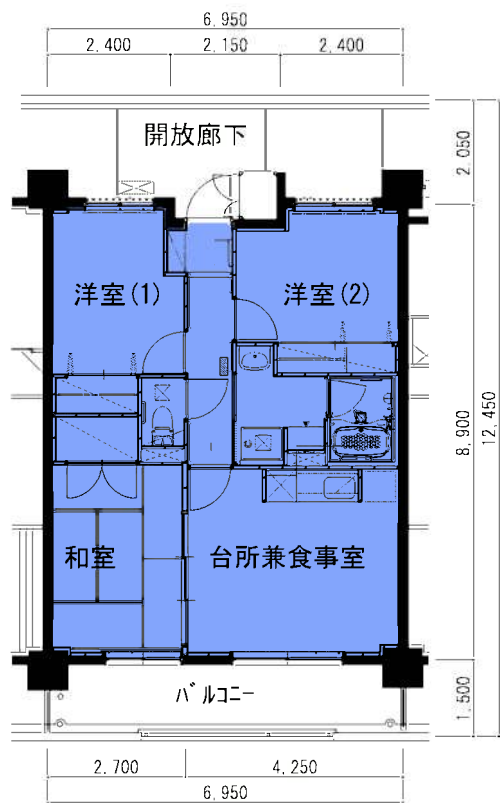

61.34m<sup>2</sup>

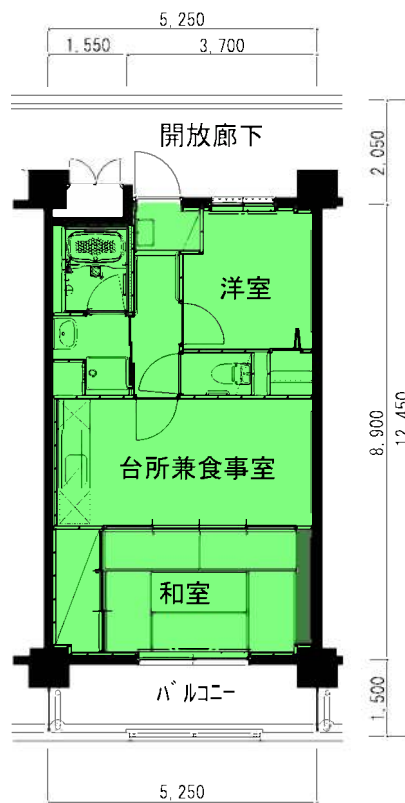

46.44m<sup>2</sup>

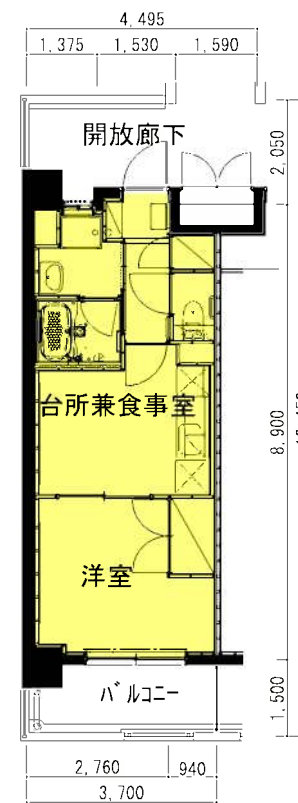

32.95m<sup>2</sup>

平面詳細図 S=1/100



4号棟 完成予想図





5号棟 完成予想図