


平成27年第1回川崎市議会定例会提出議案資料

議案第34号


高石住宅新築第1号工事 請負契約の締結について

【まちづくり局】

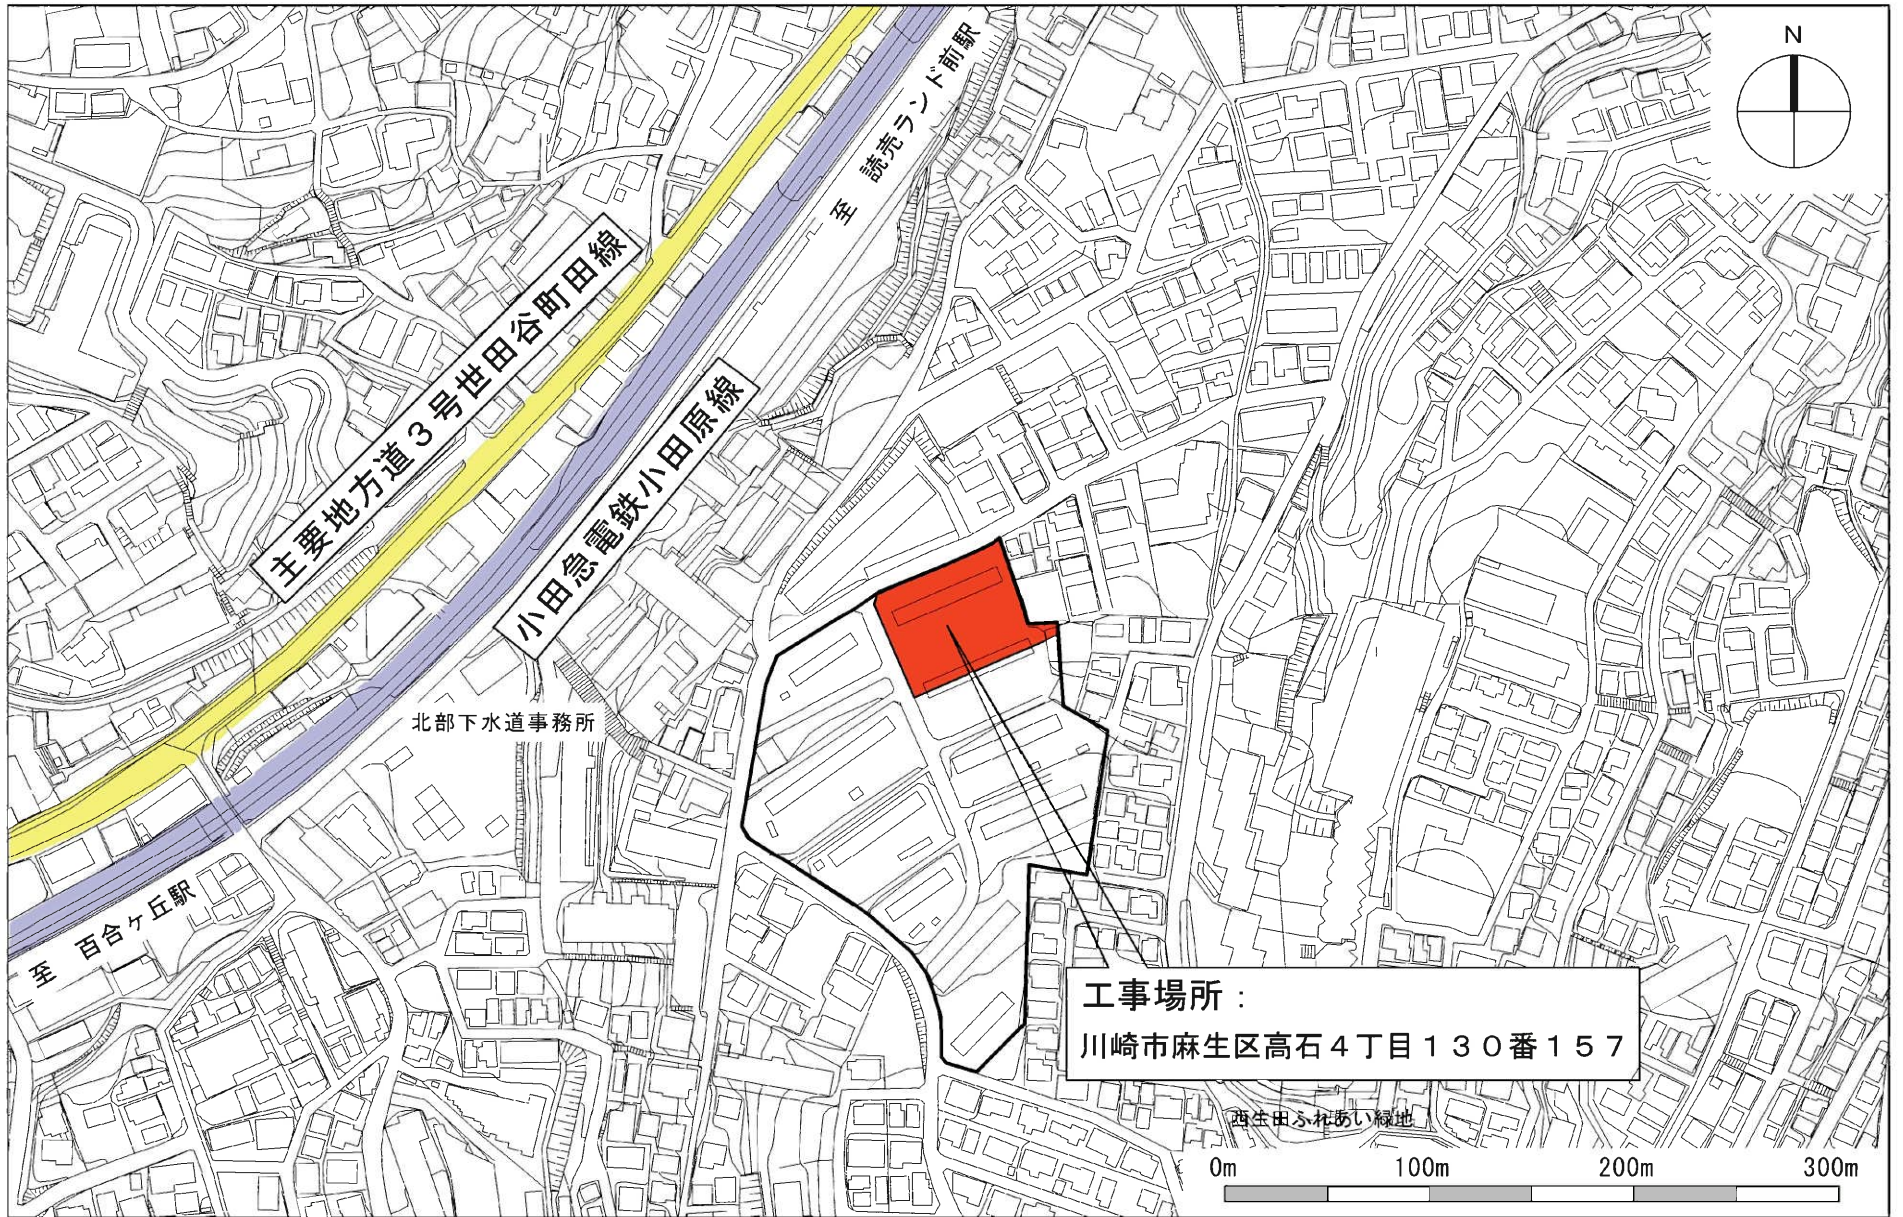


案内図



S=1/2500

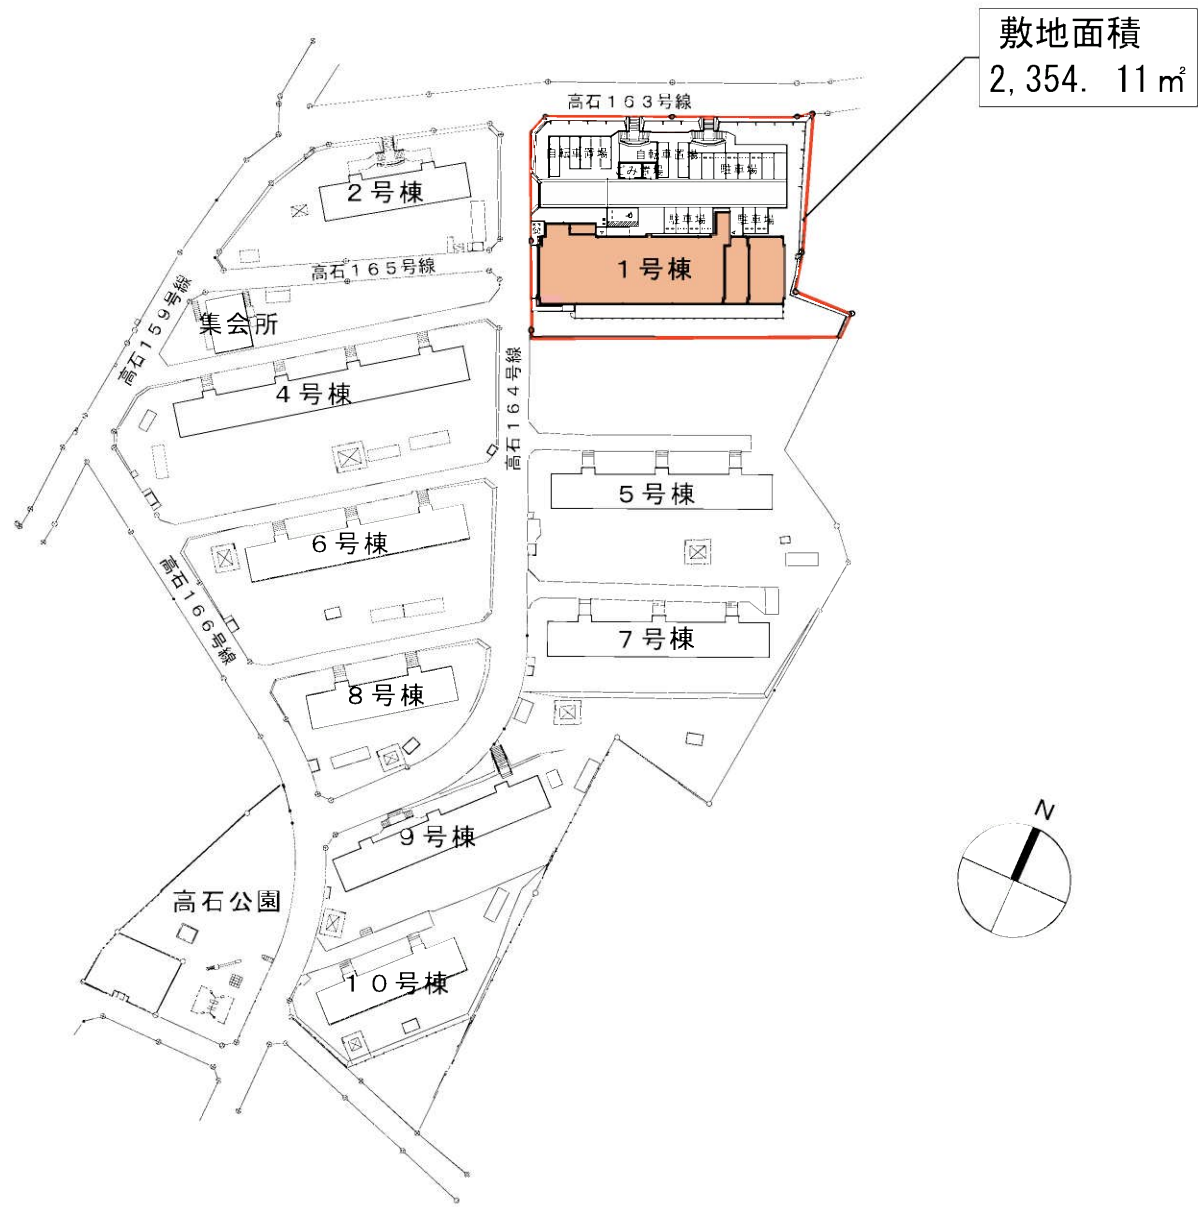

全体配置図 S=1/1000


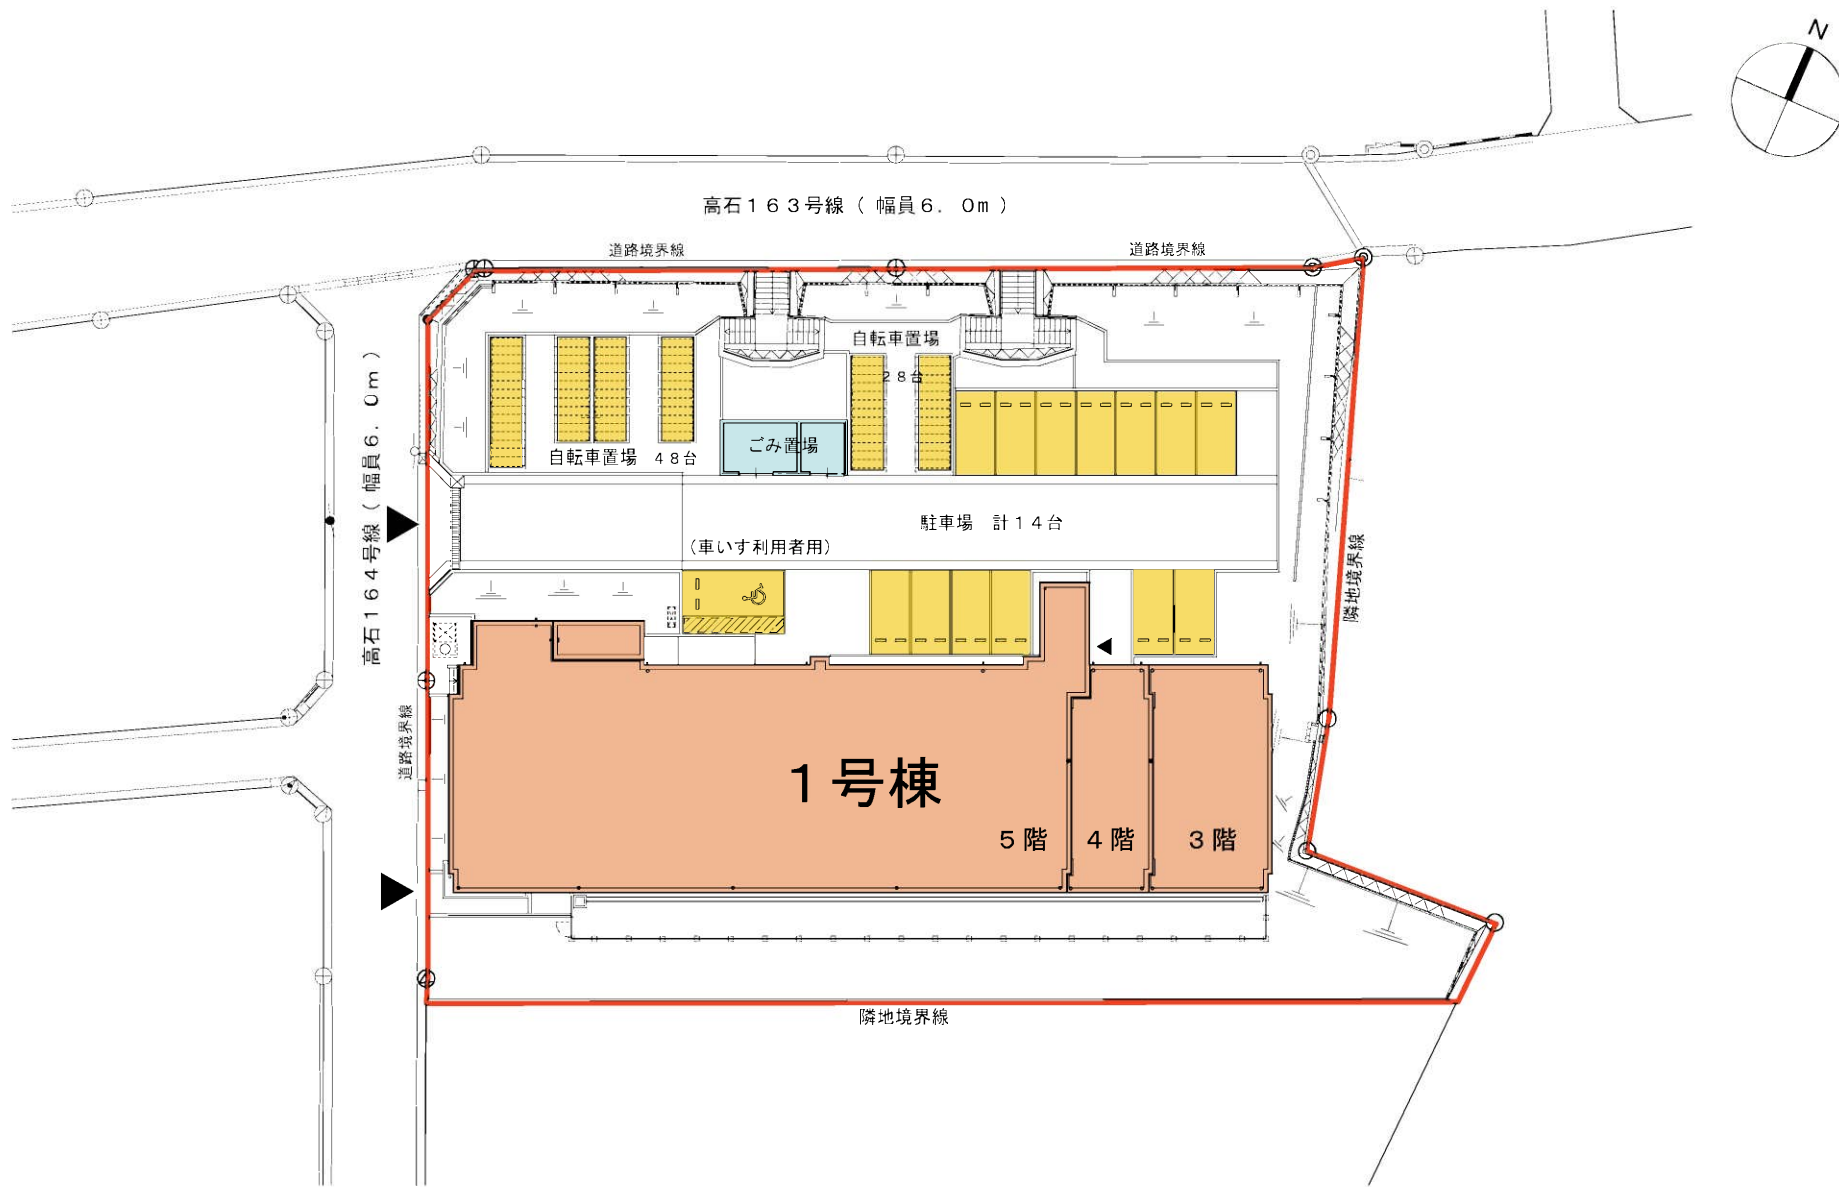


配置図 S=1/300

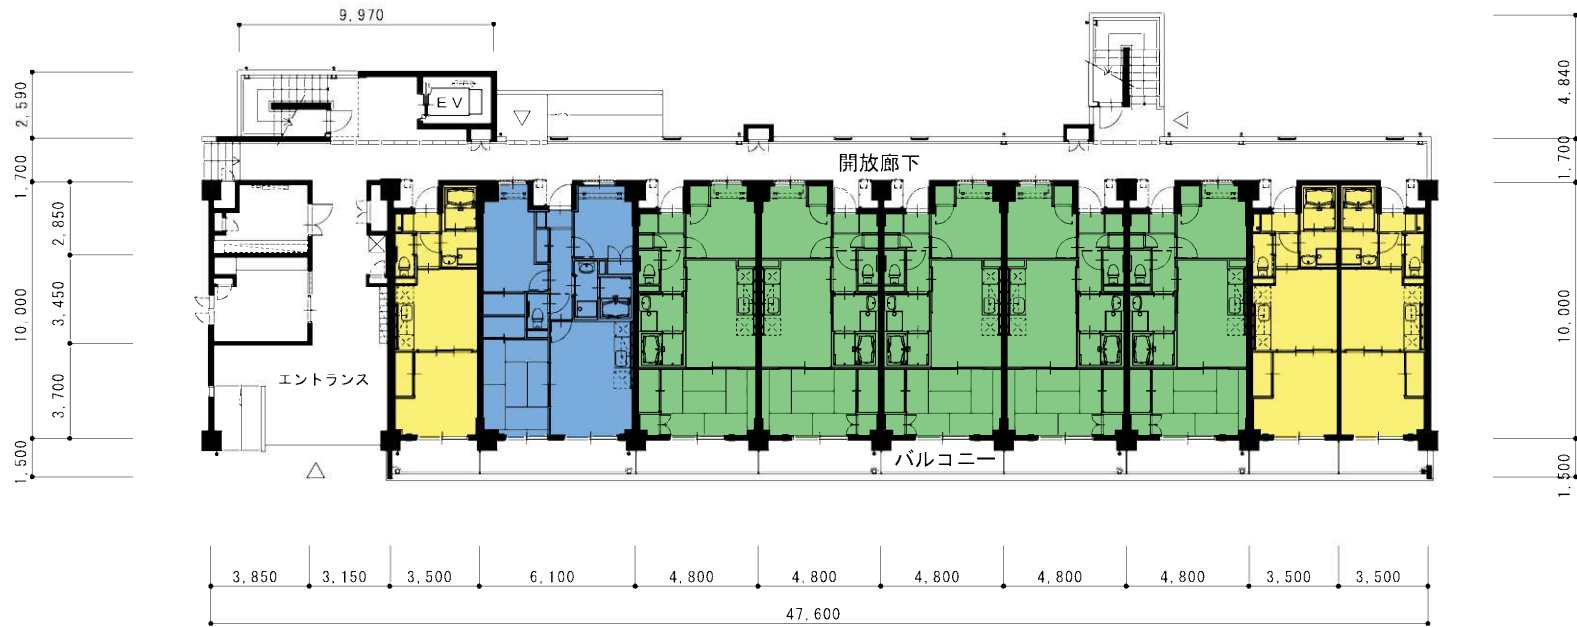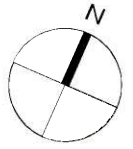



- 凡例
- 1DK
 - 2DK
 - 3DK

1階平面図 S=1/200

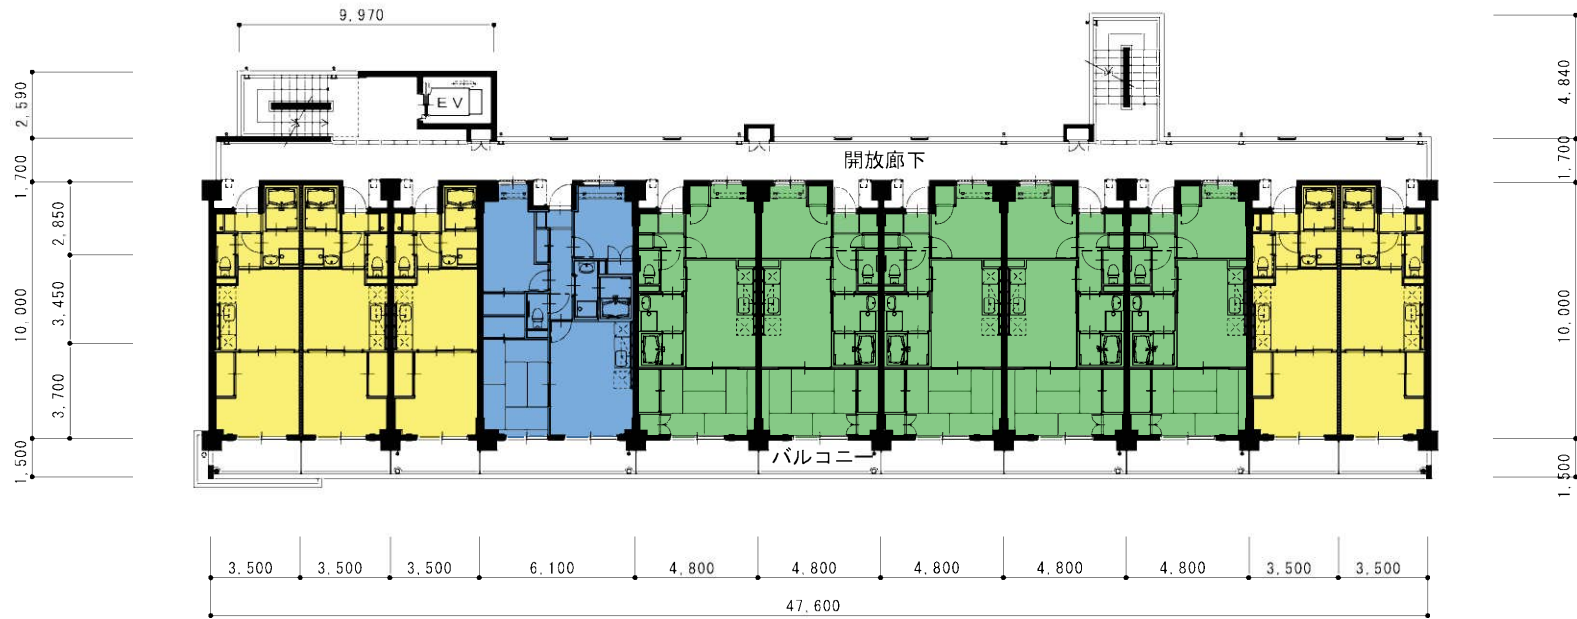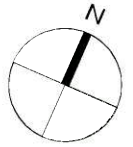



- 凡例
- 1DK
 - 2DK
 - 3DK

2・3階平面図 S=1/200

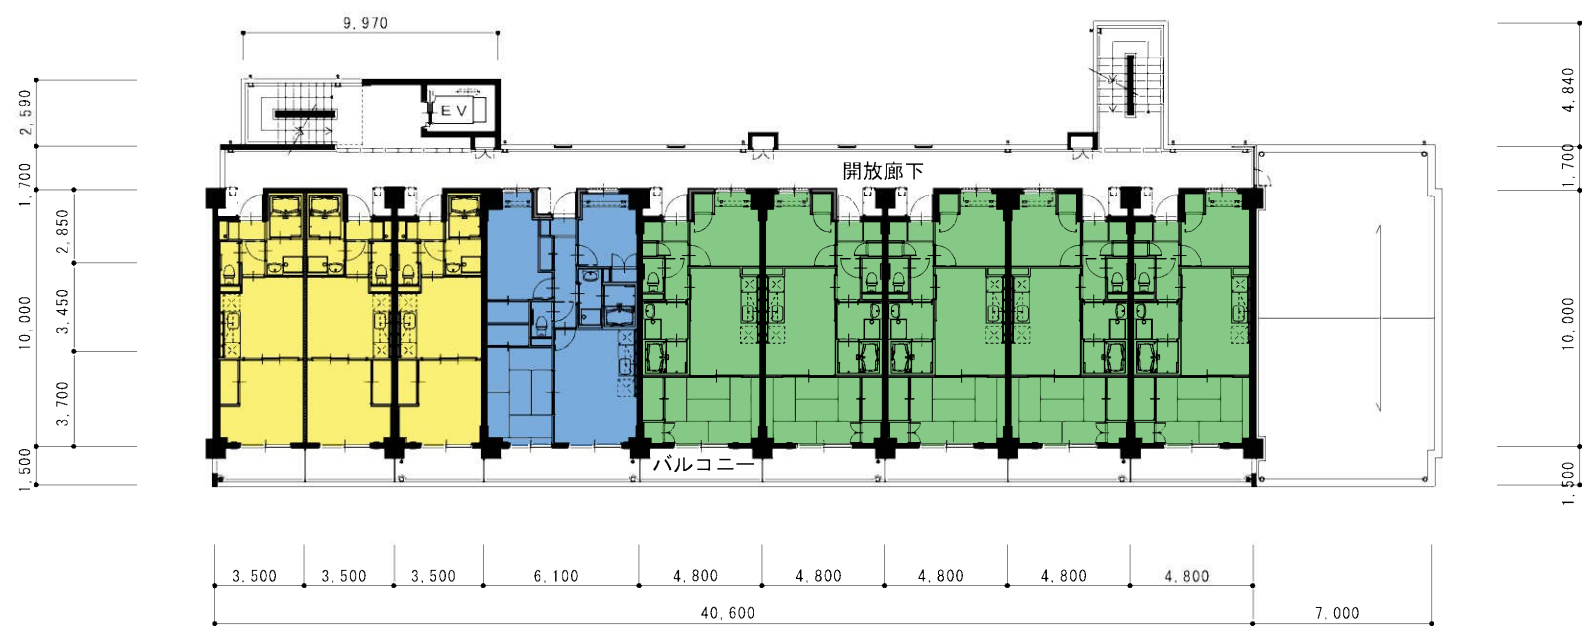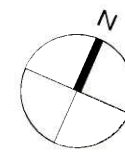

- 凡例
- 1DK
 - 2DK
 - 3DK


4階平面図 S=1/200

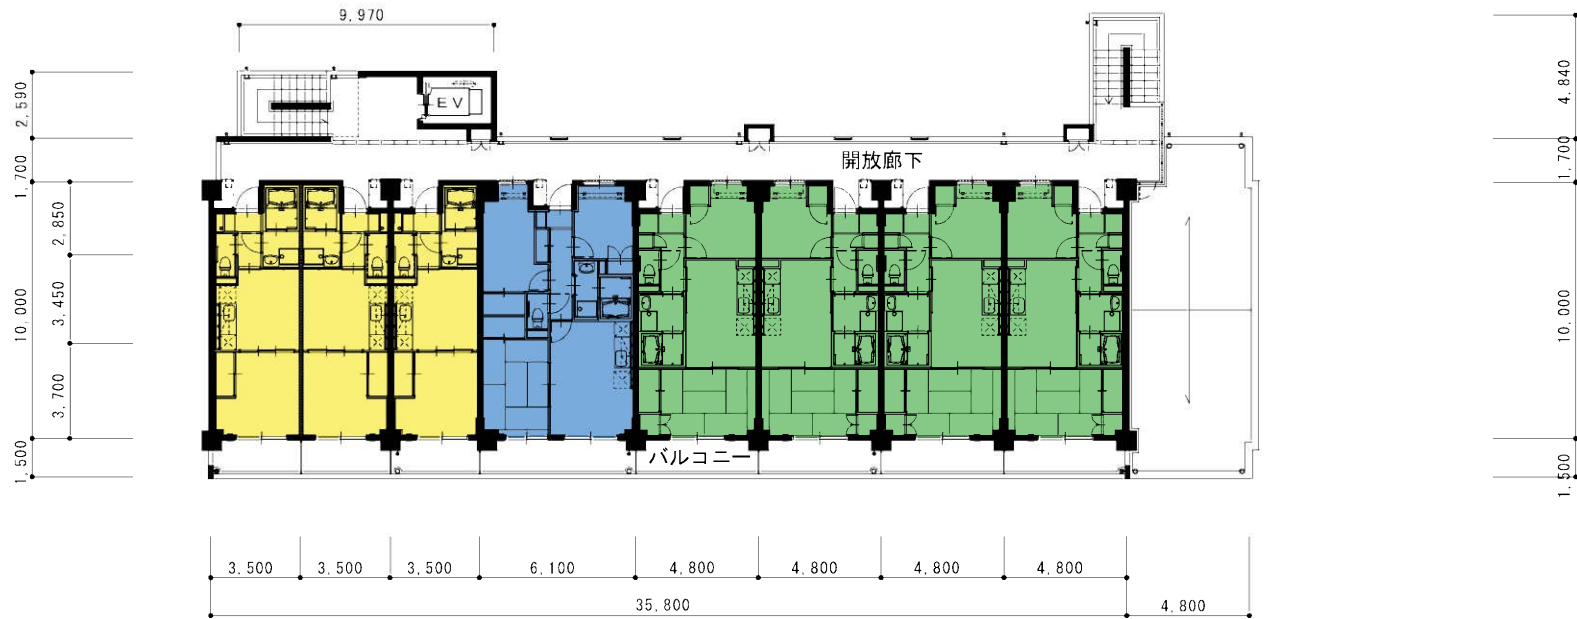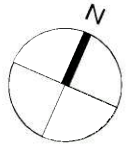


- 凡例
- 1DK
 - 2DK
 - 3DK

5階平面図 S=1/200


- 凡例
- 1DK
 - 2DK
 - 3DK

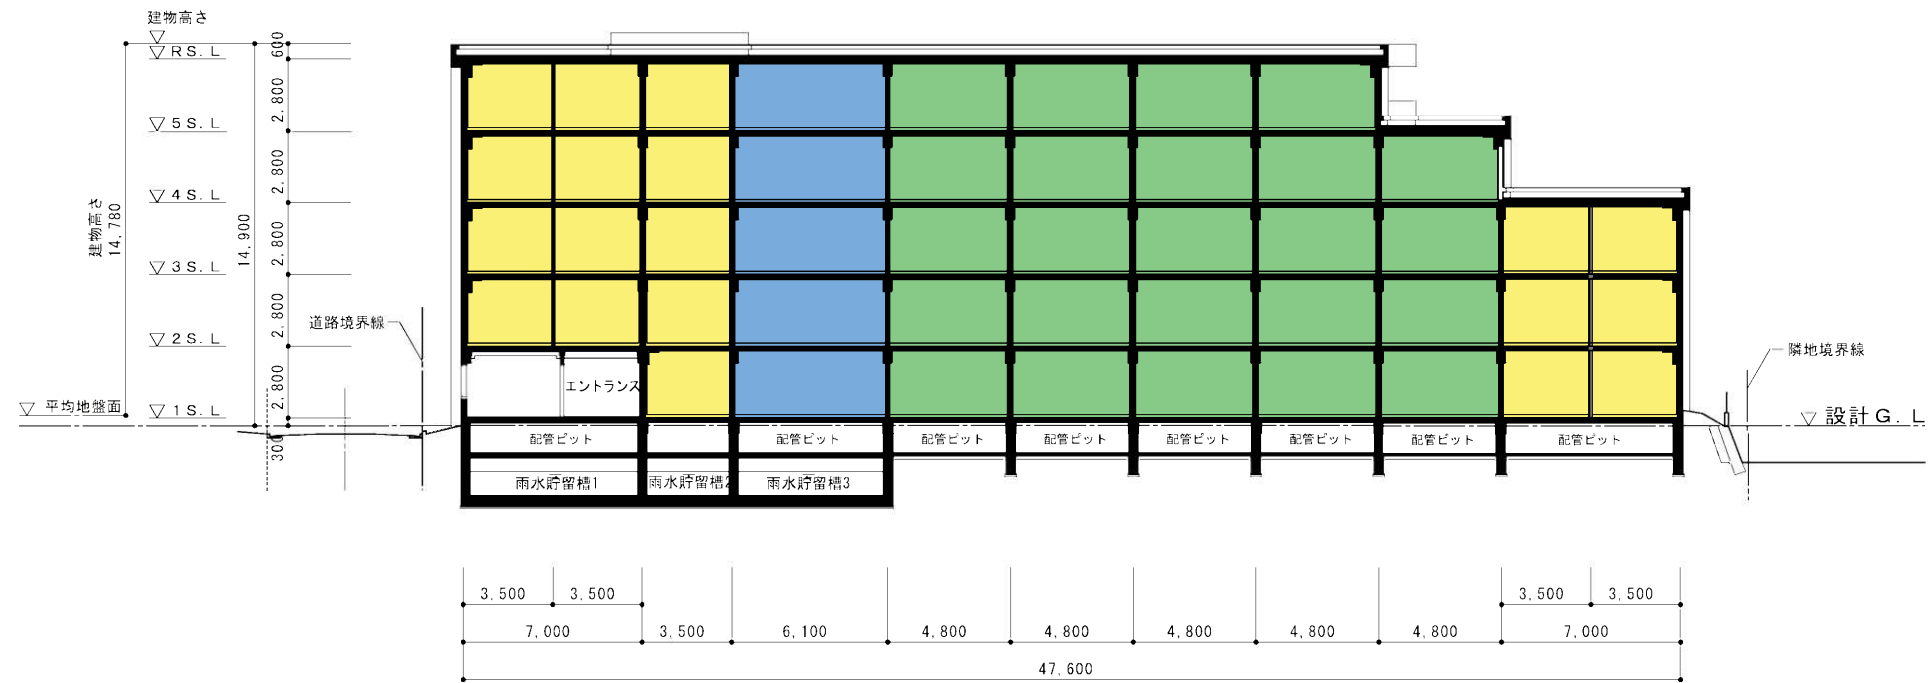


断面図 S=1/200

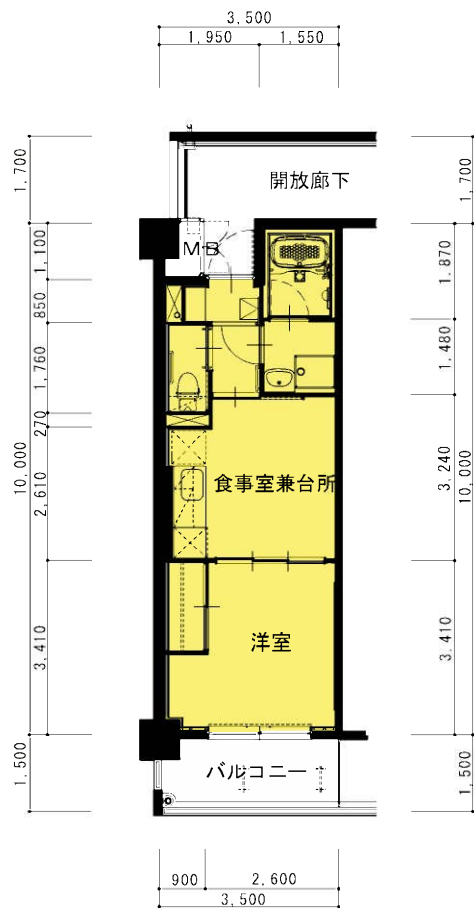

1DK 平面詳細図
32.85㎡

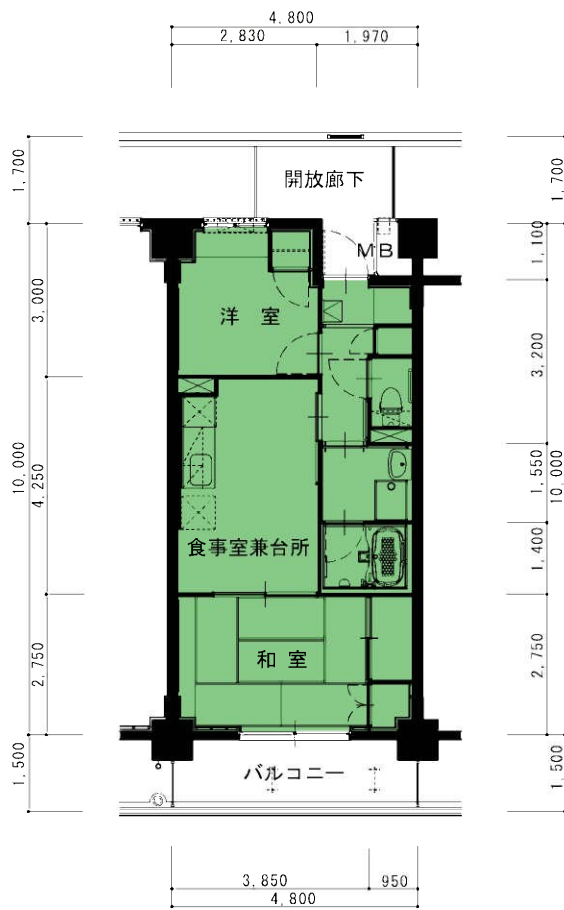

2DK 平面詳細図
45.83㎡

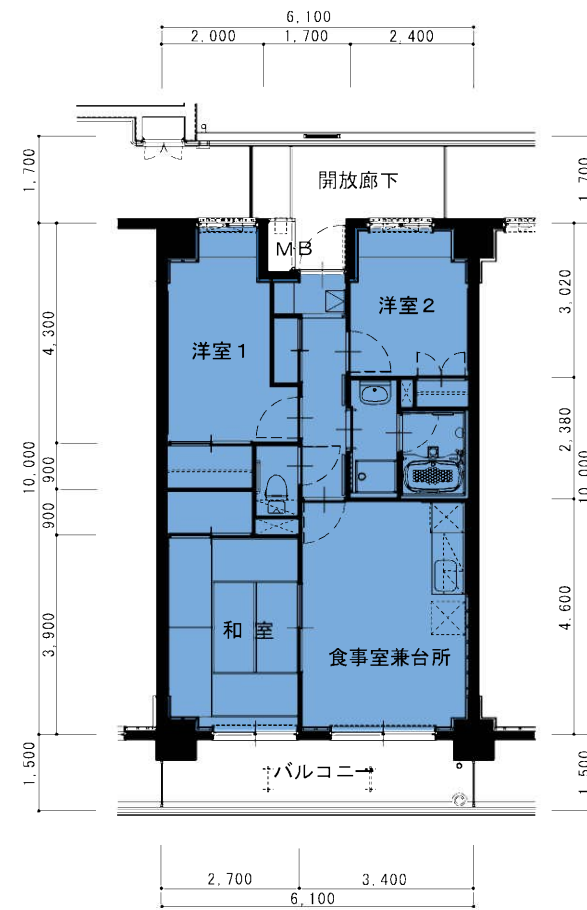

3DK 平面詳細図
59.30㎡

平面詳細図 S=1/100



完成予想図