


平成27年第3回川崎市議会定例会提出議案資料

議案第111号

末長住宅新築第1号工事請負契約の変更について


【まちづくり局】

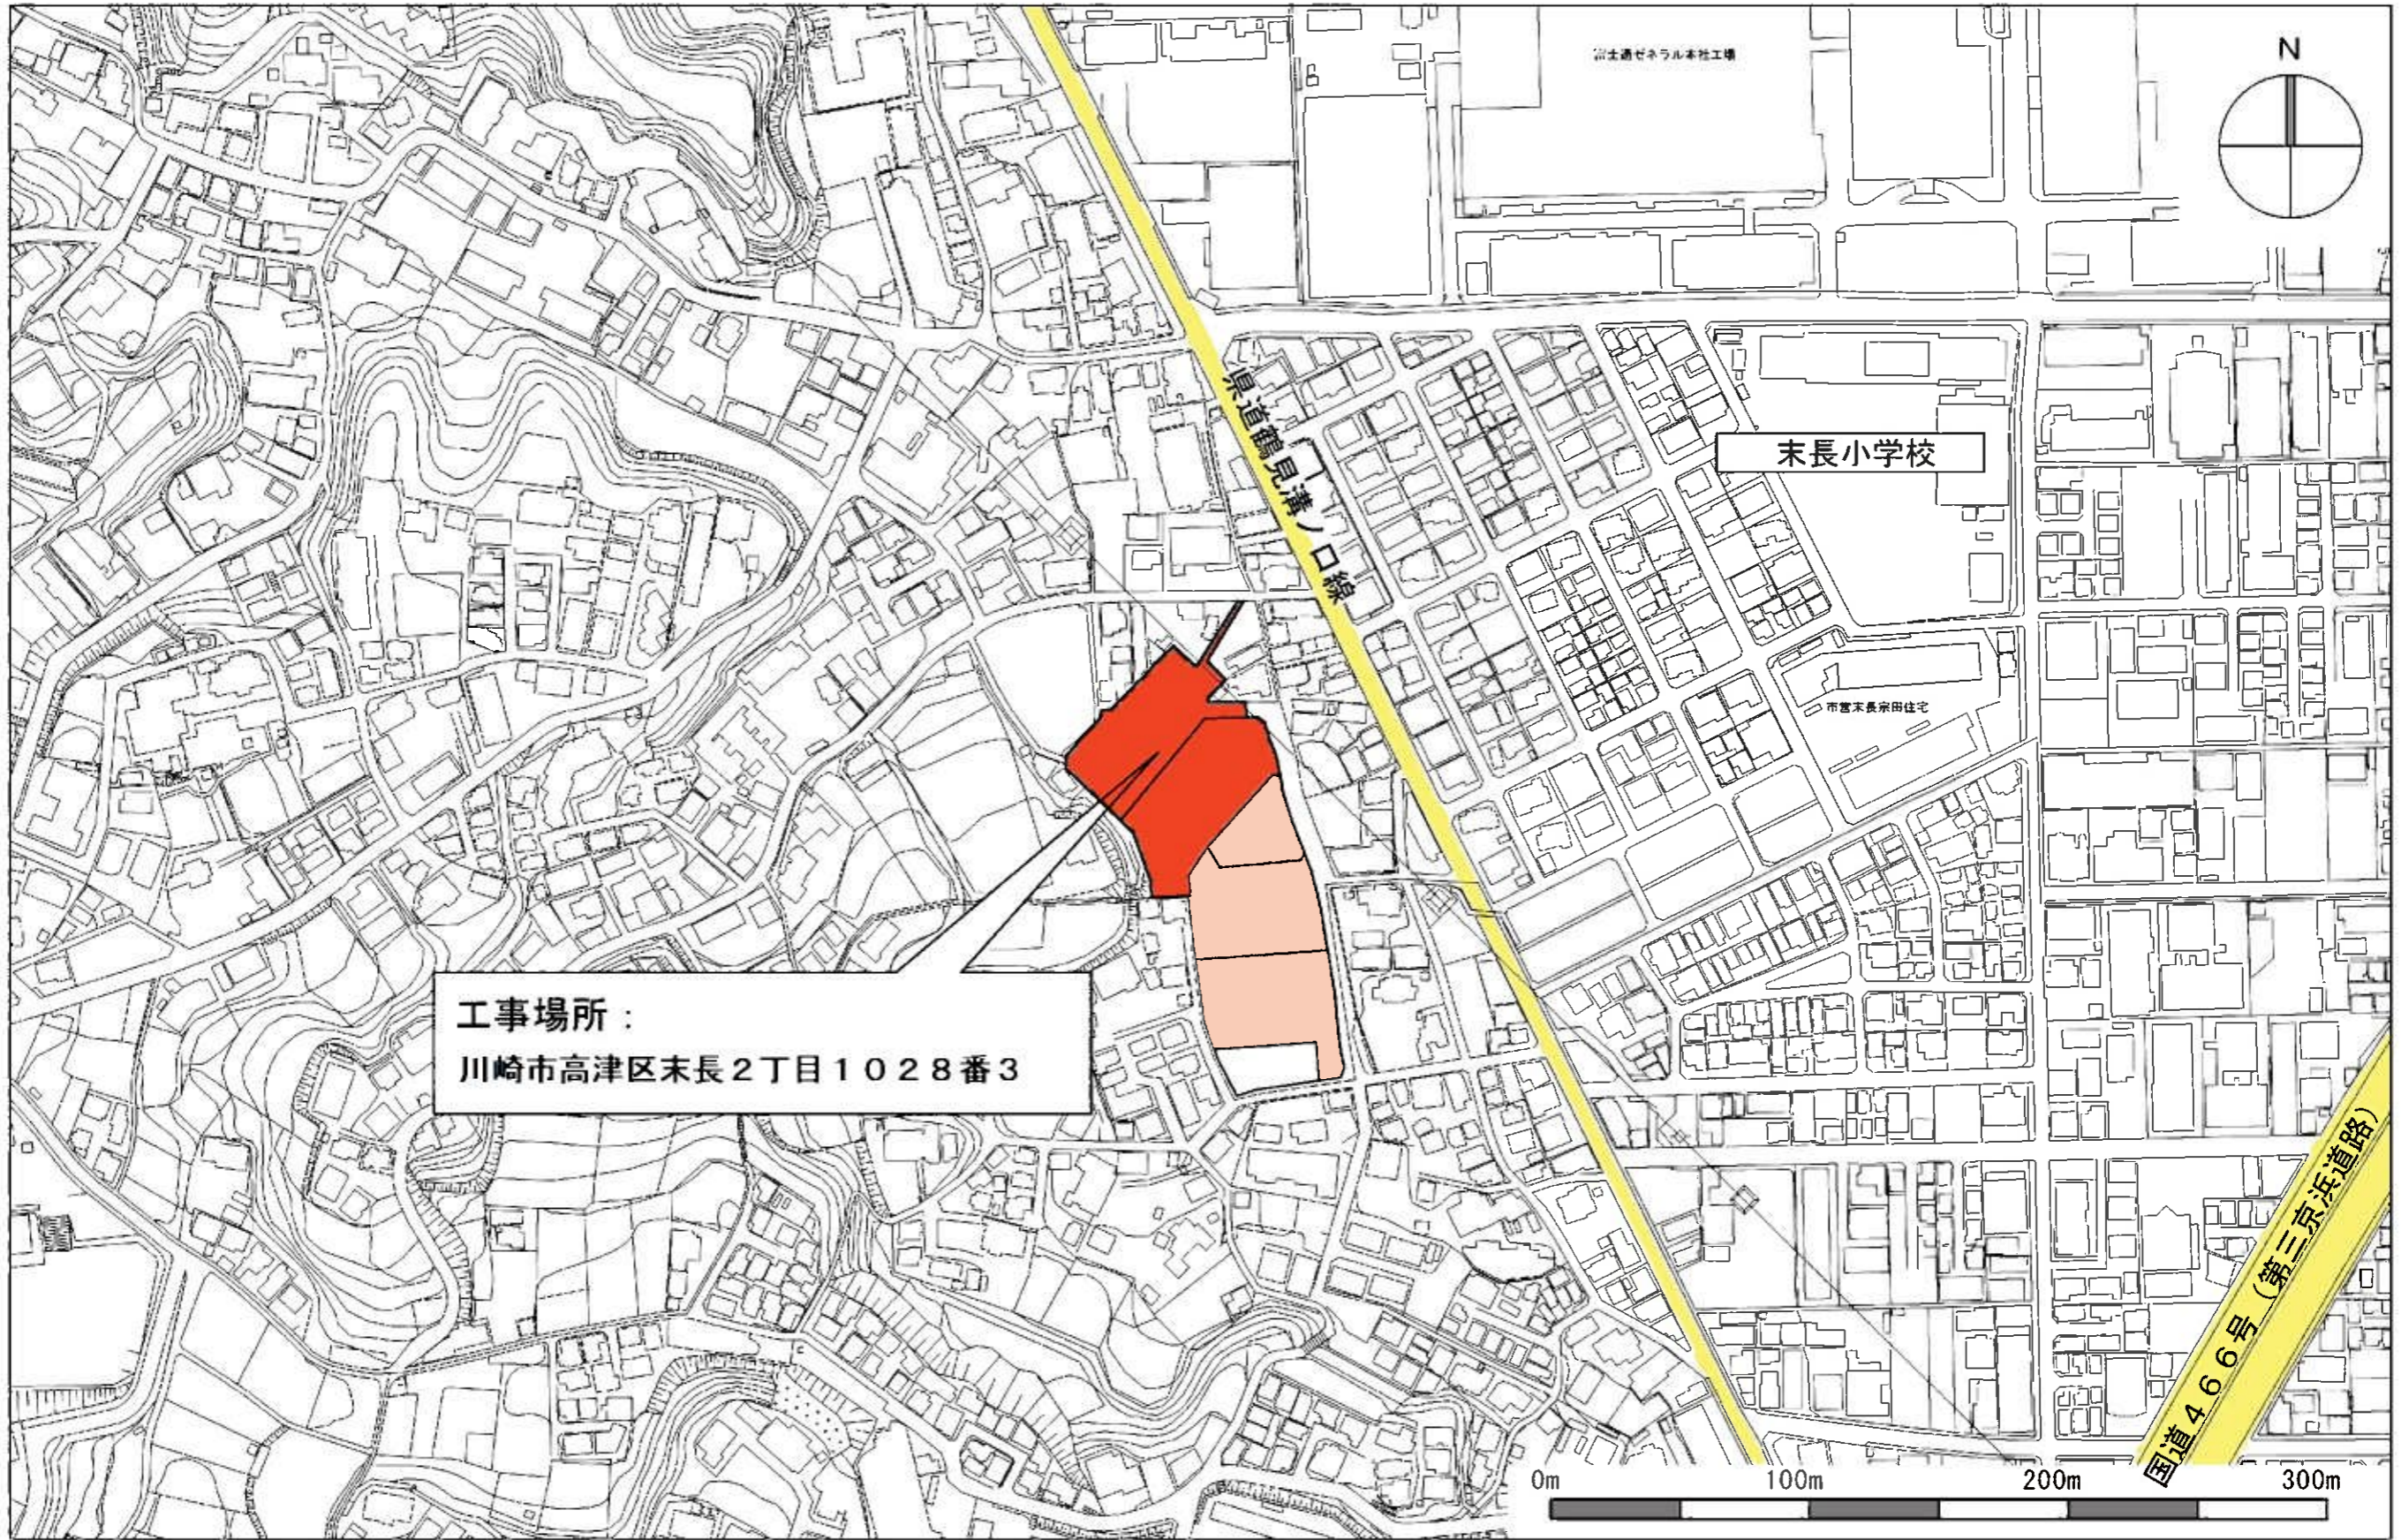

案内図


S=1/2500

給水管工事範囲


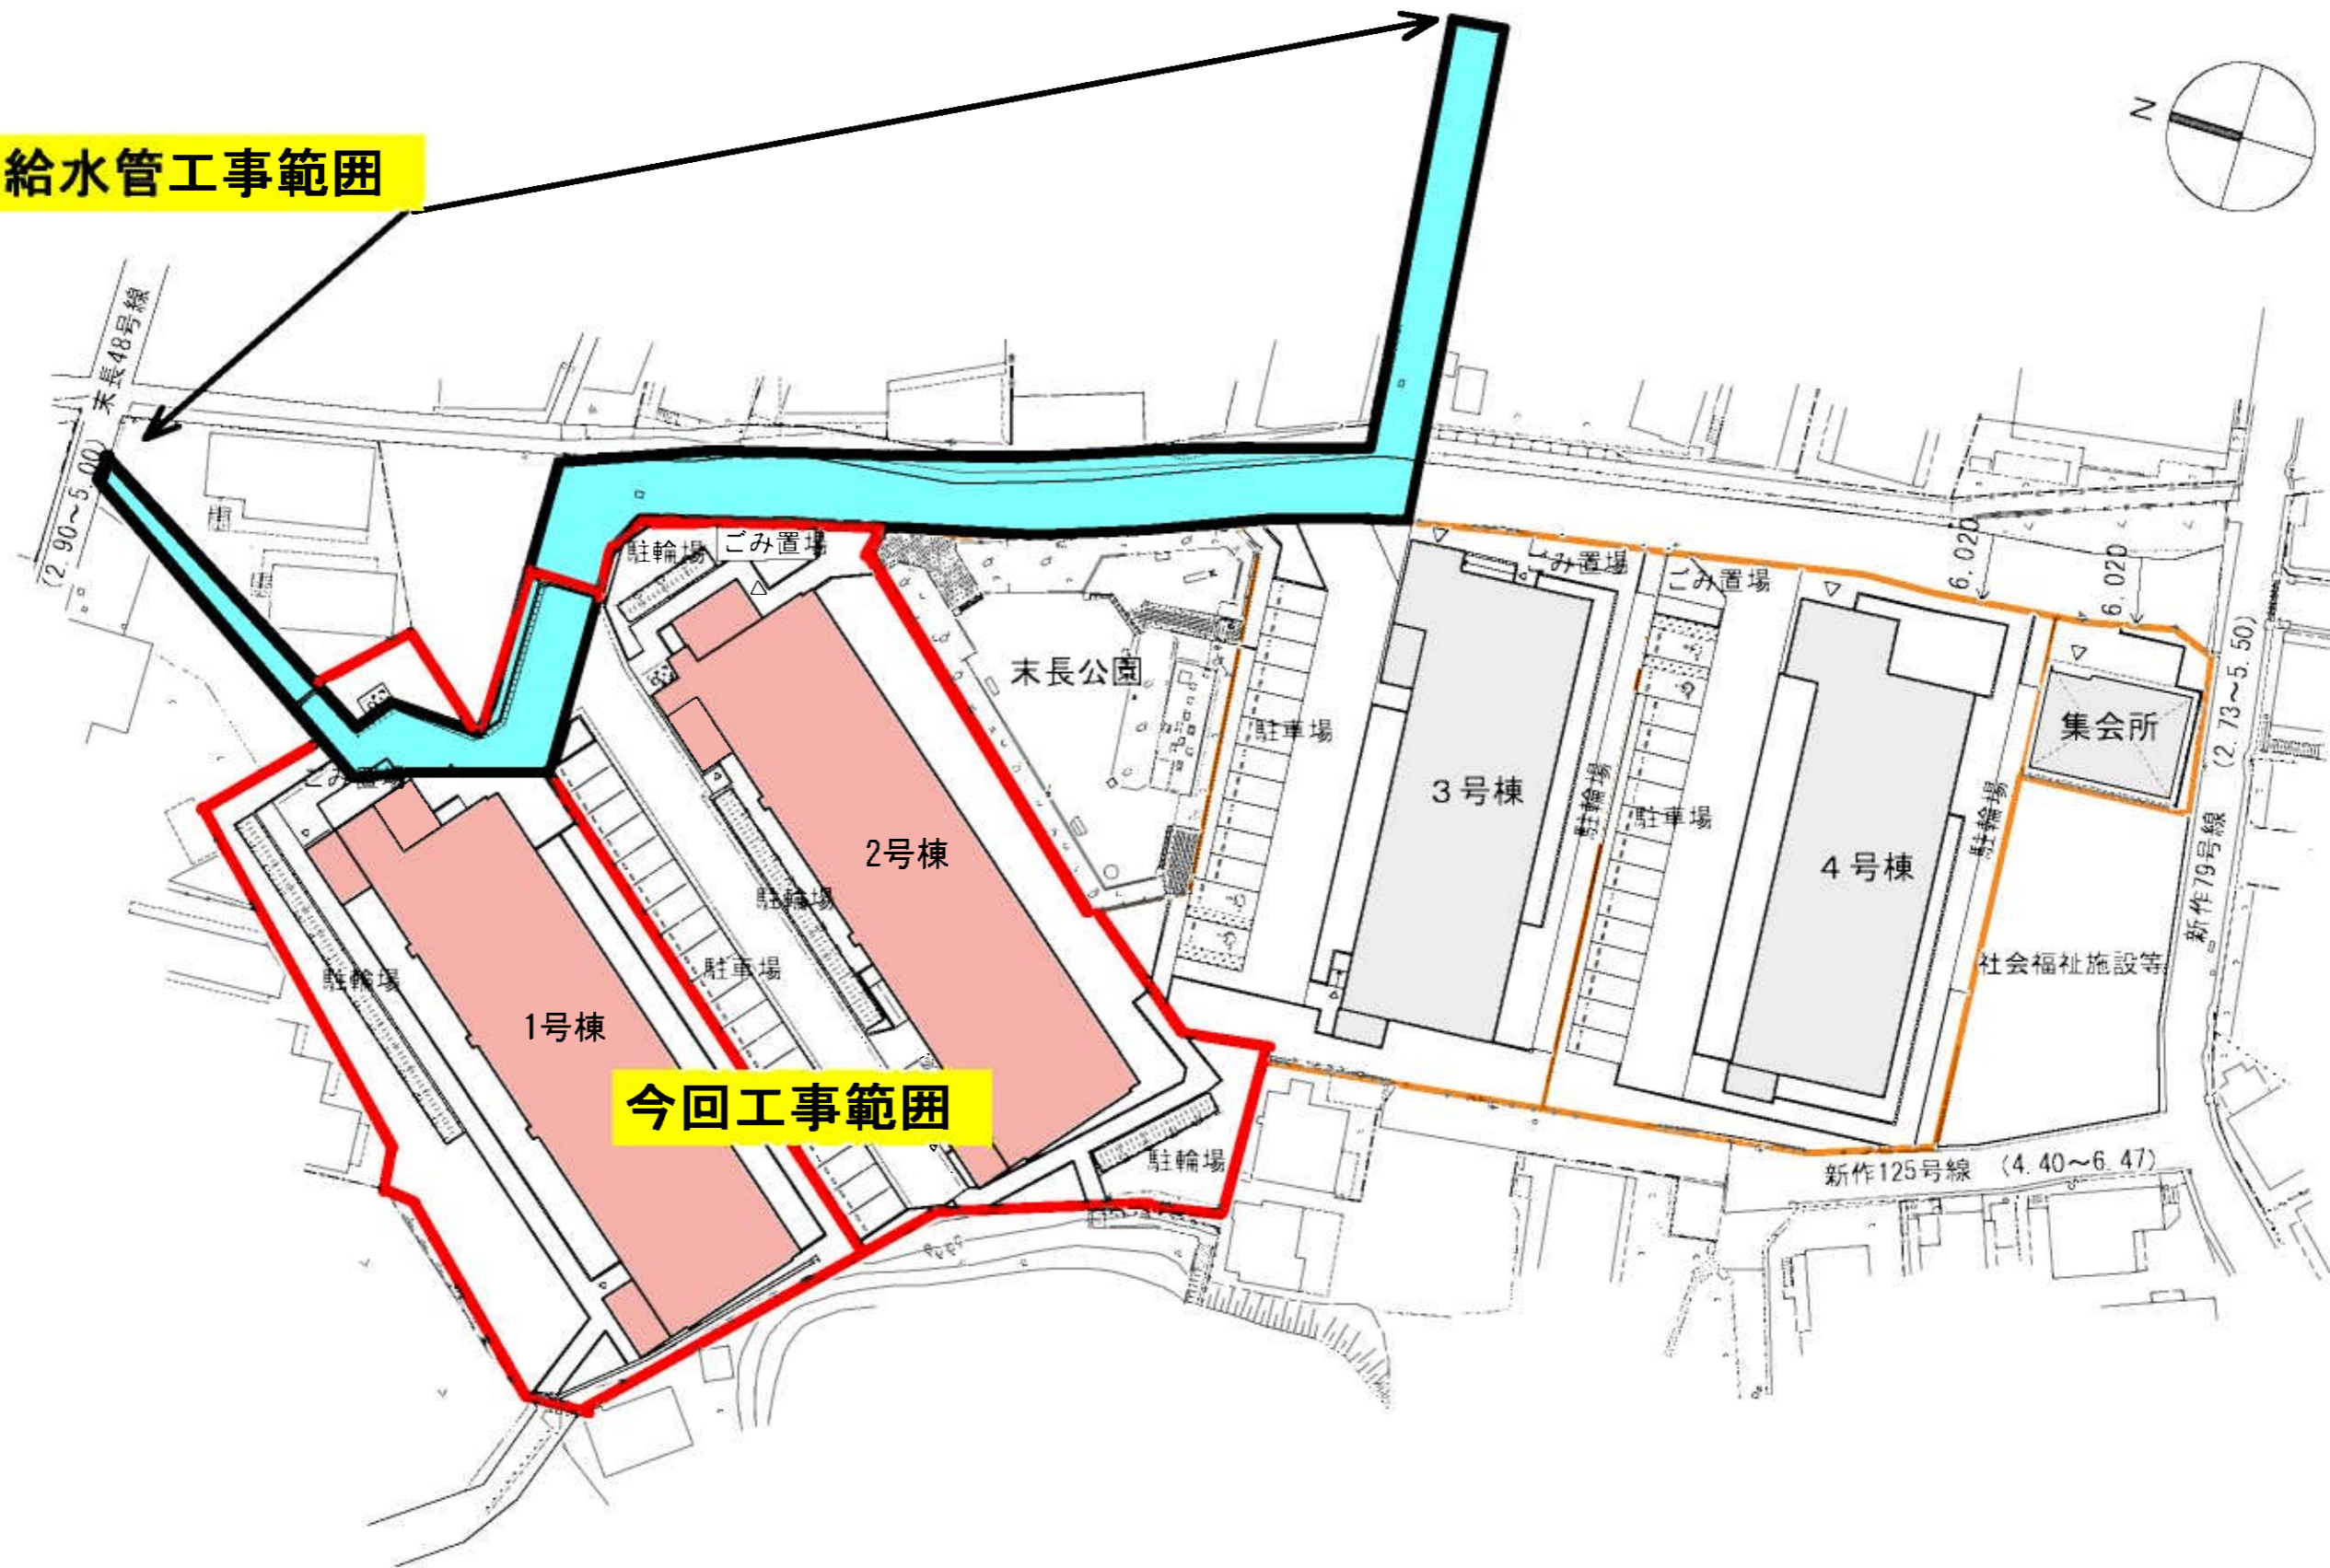


今回工事範囲



全体配置図 給水工事範囲図 S = 1 / 600

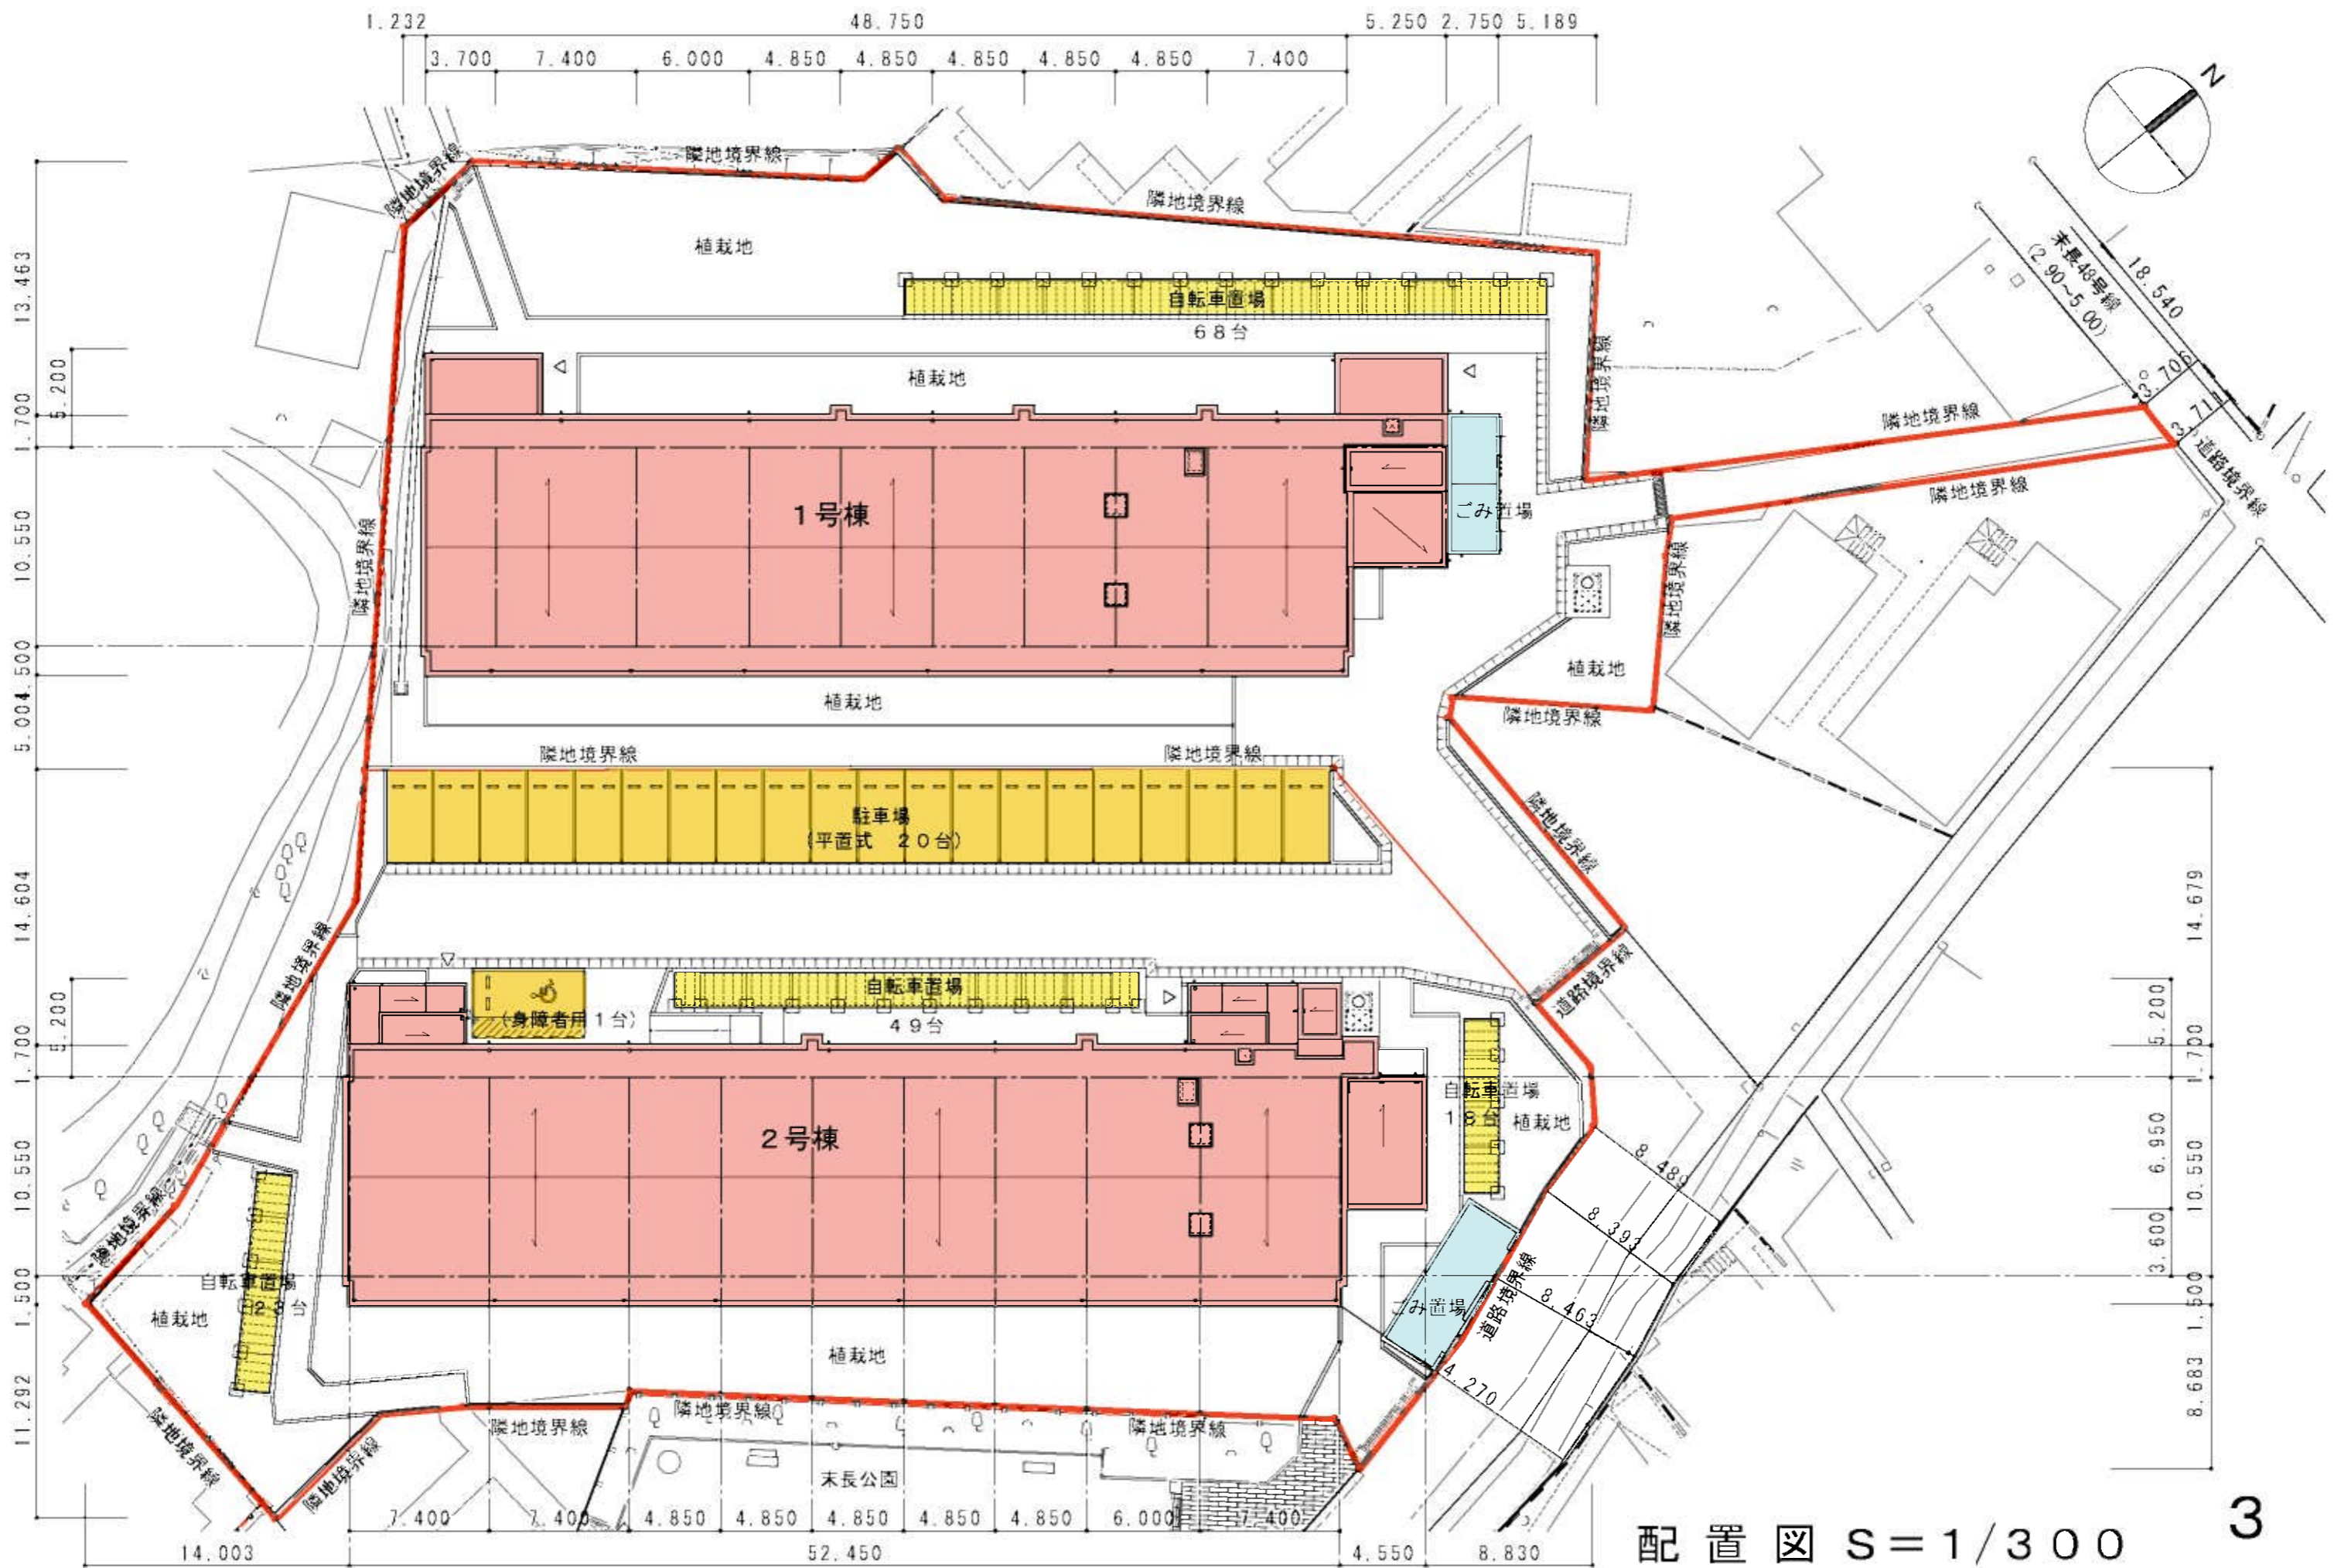


配置図 S=1/300

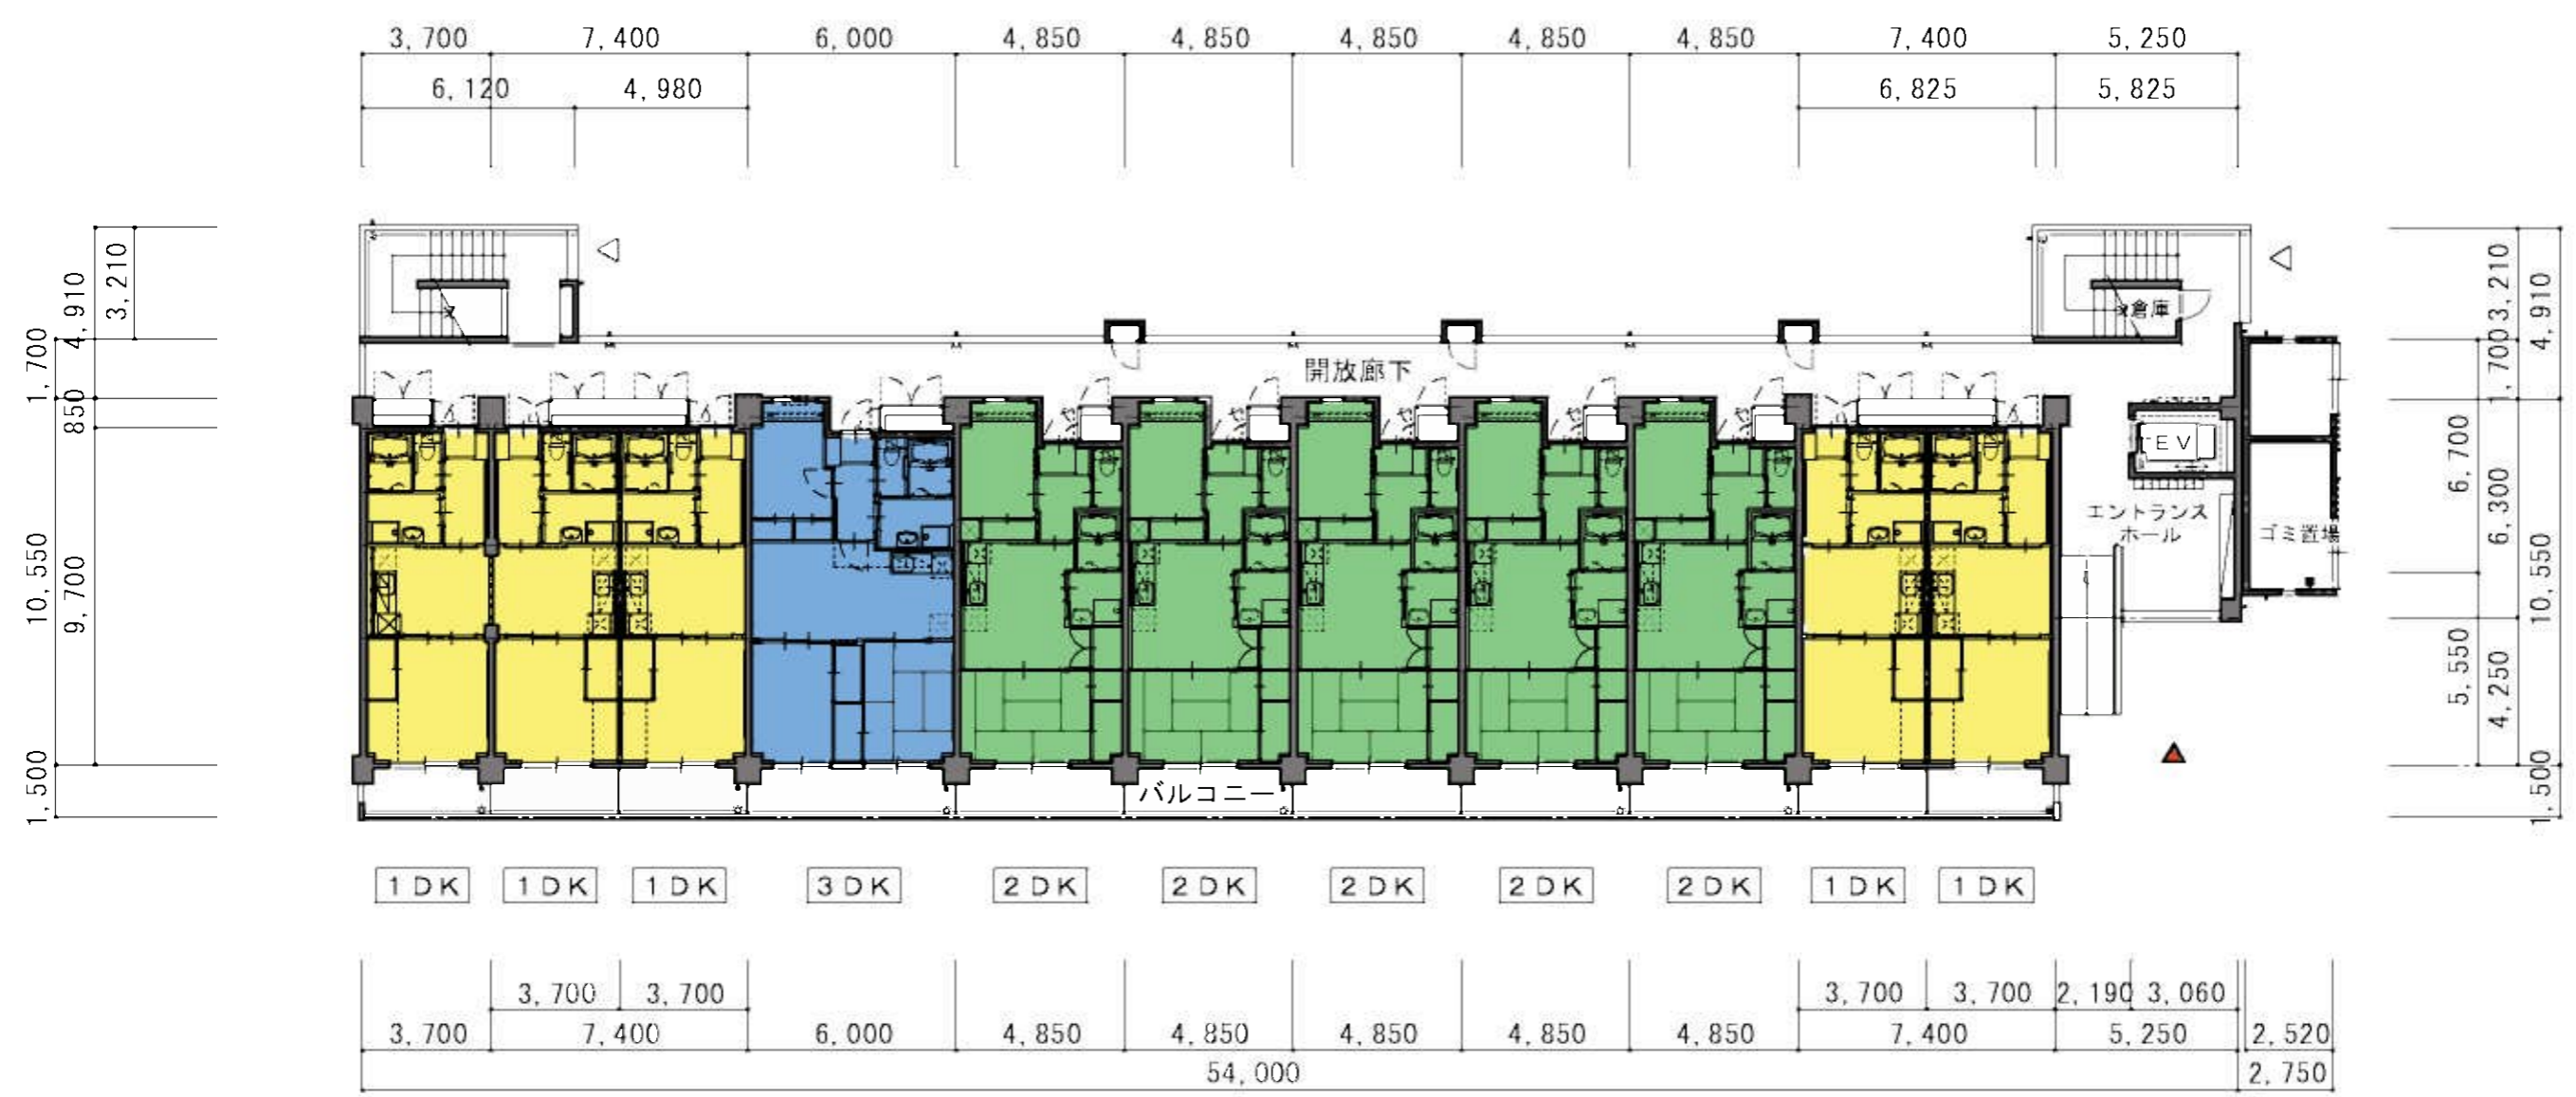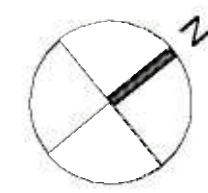

(1号棟) 1階平面図 S = 1/200

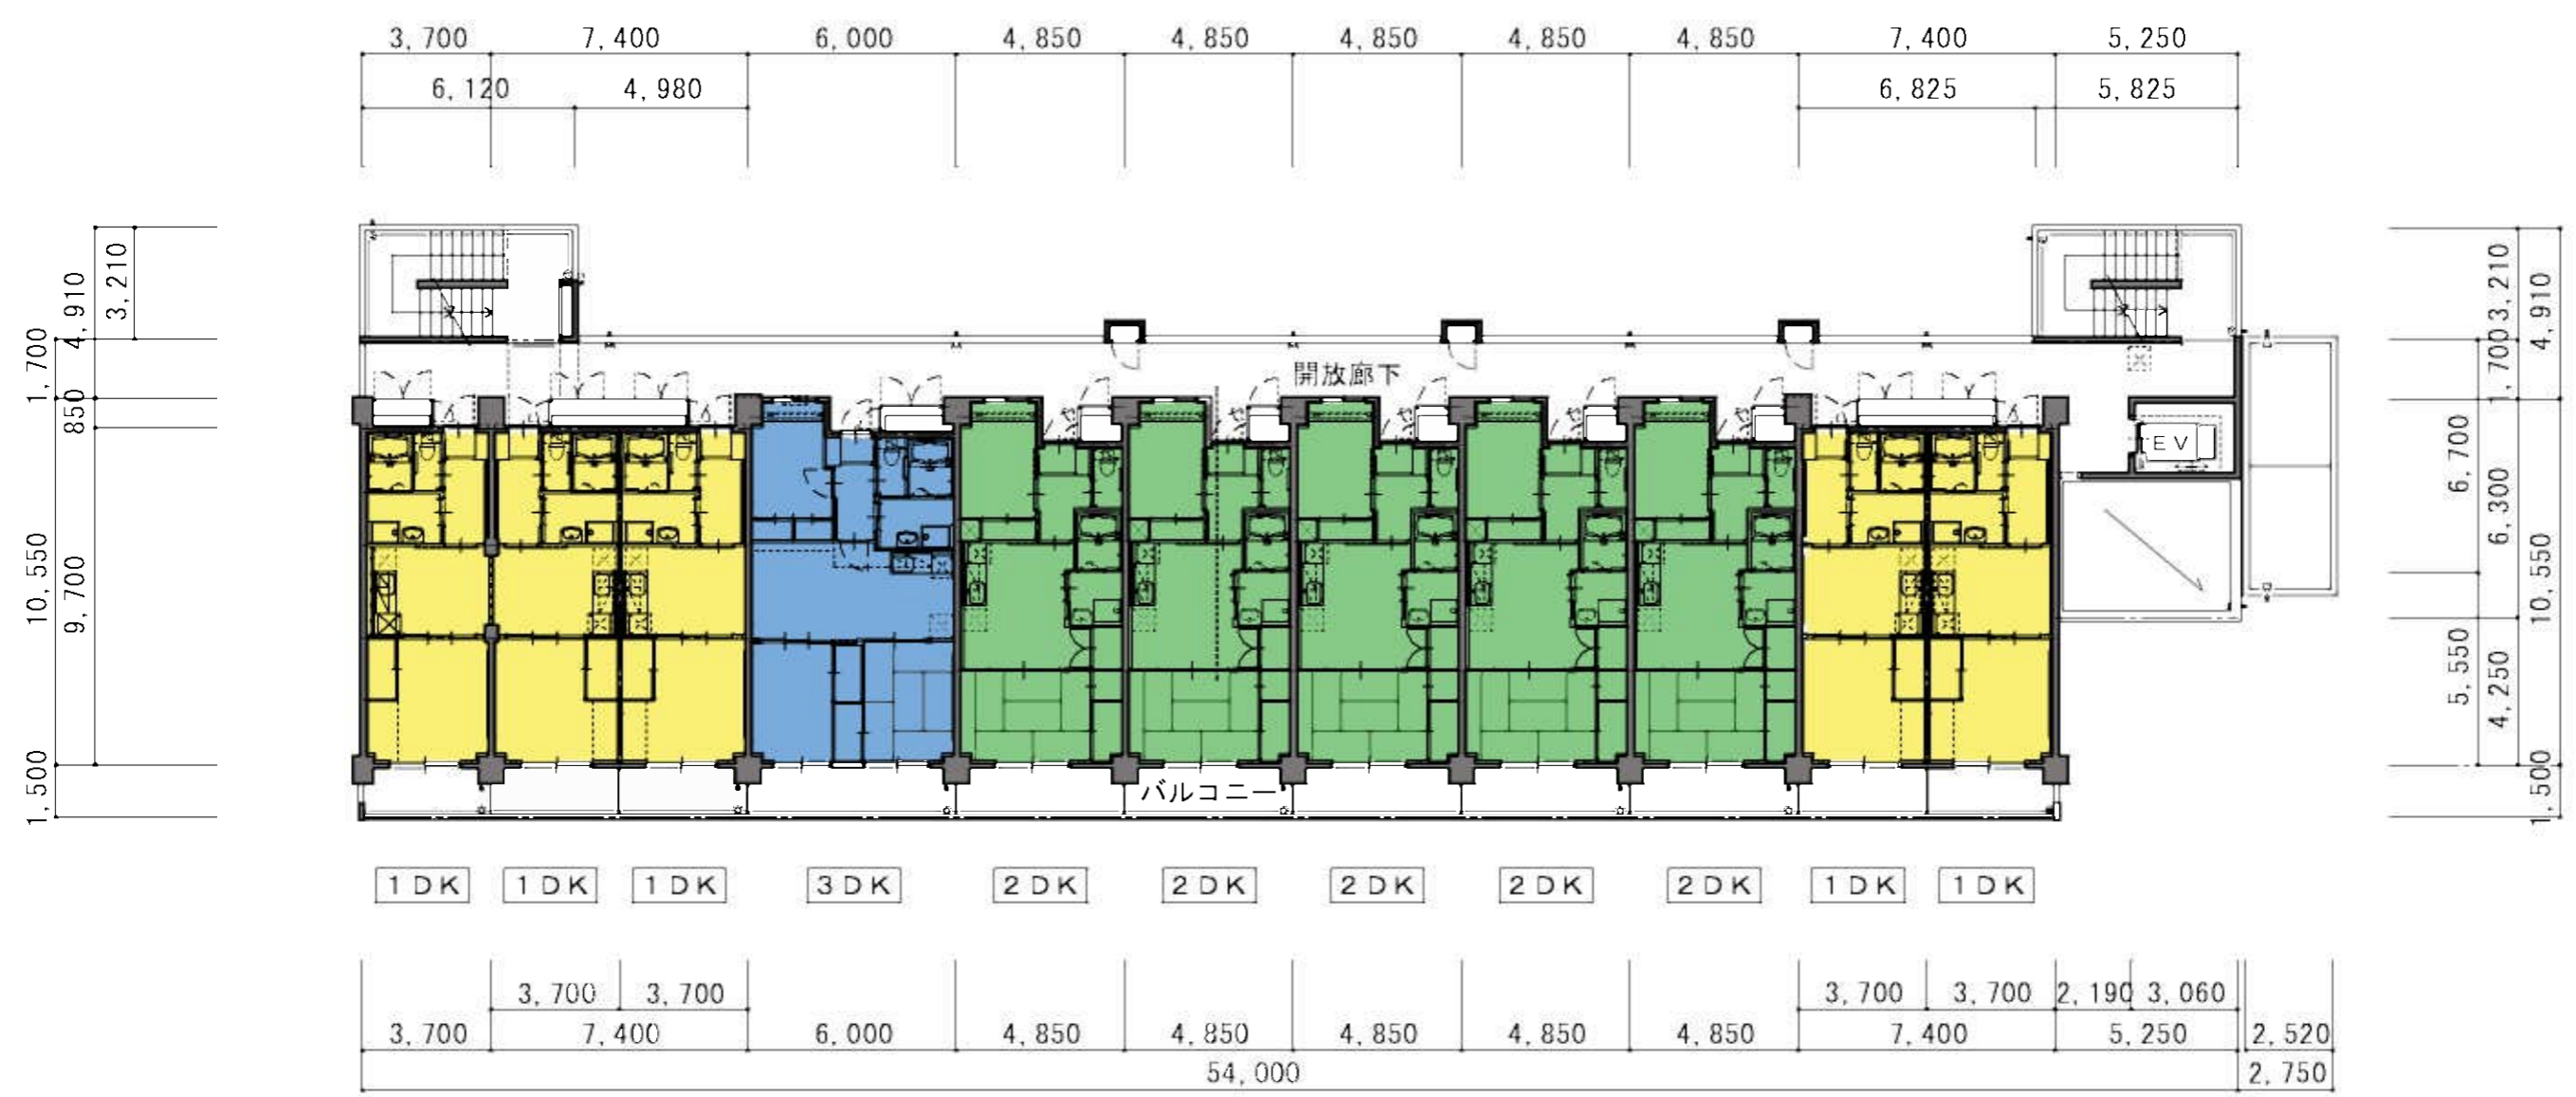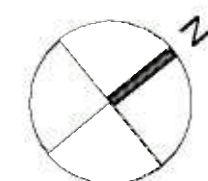



(1号棟) 2~4階平面図 S=1/200

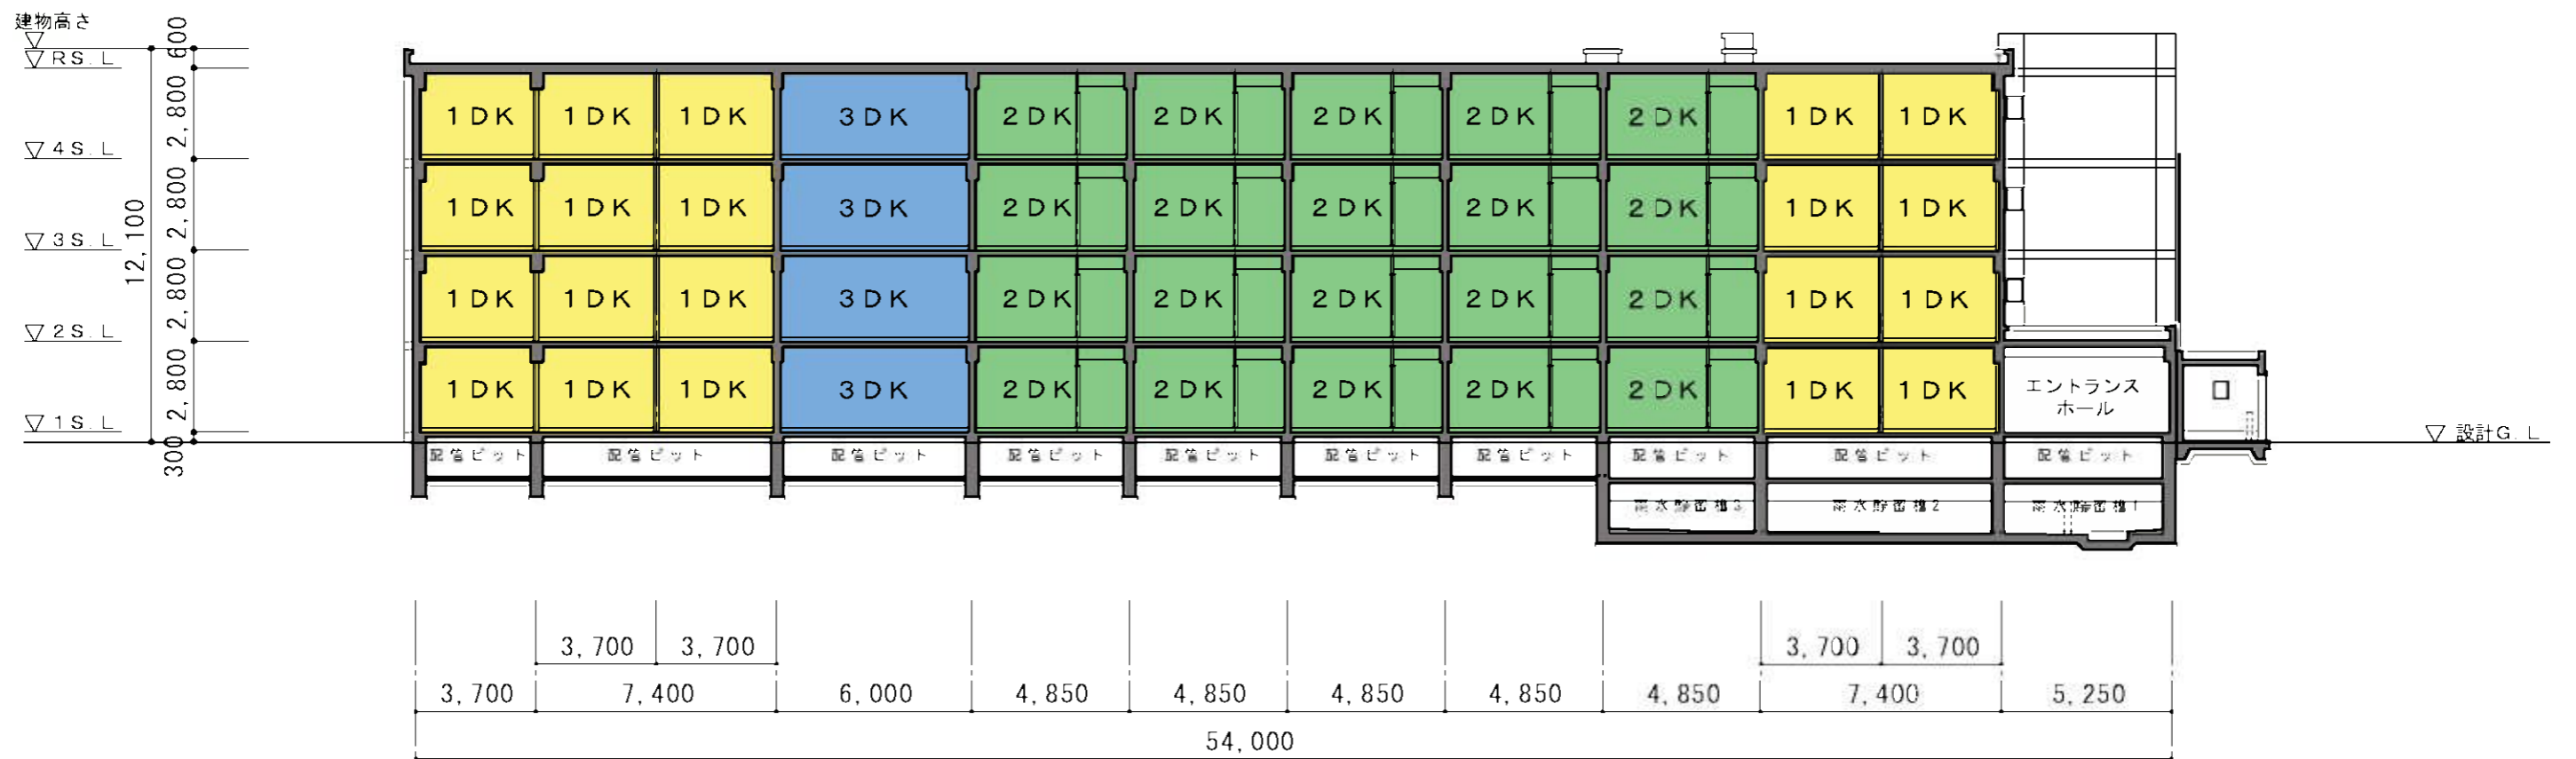



(1号棟)

断面図


S = 1 / 200

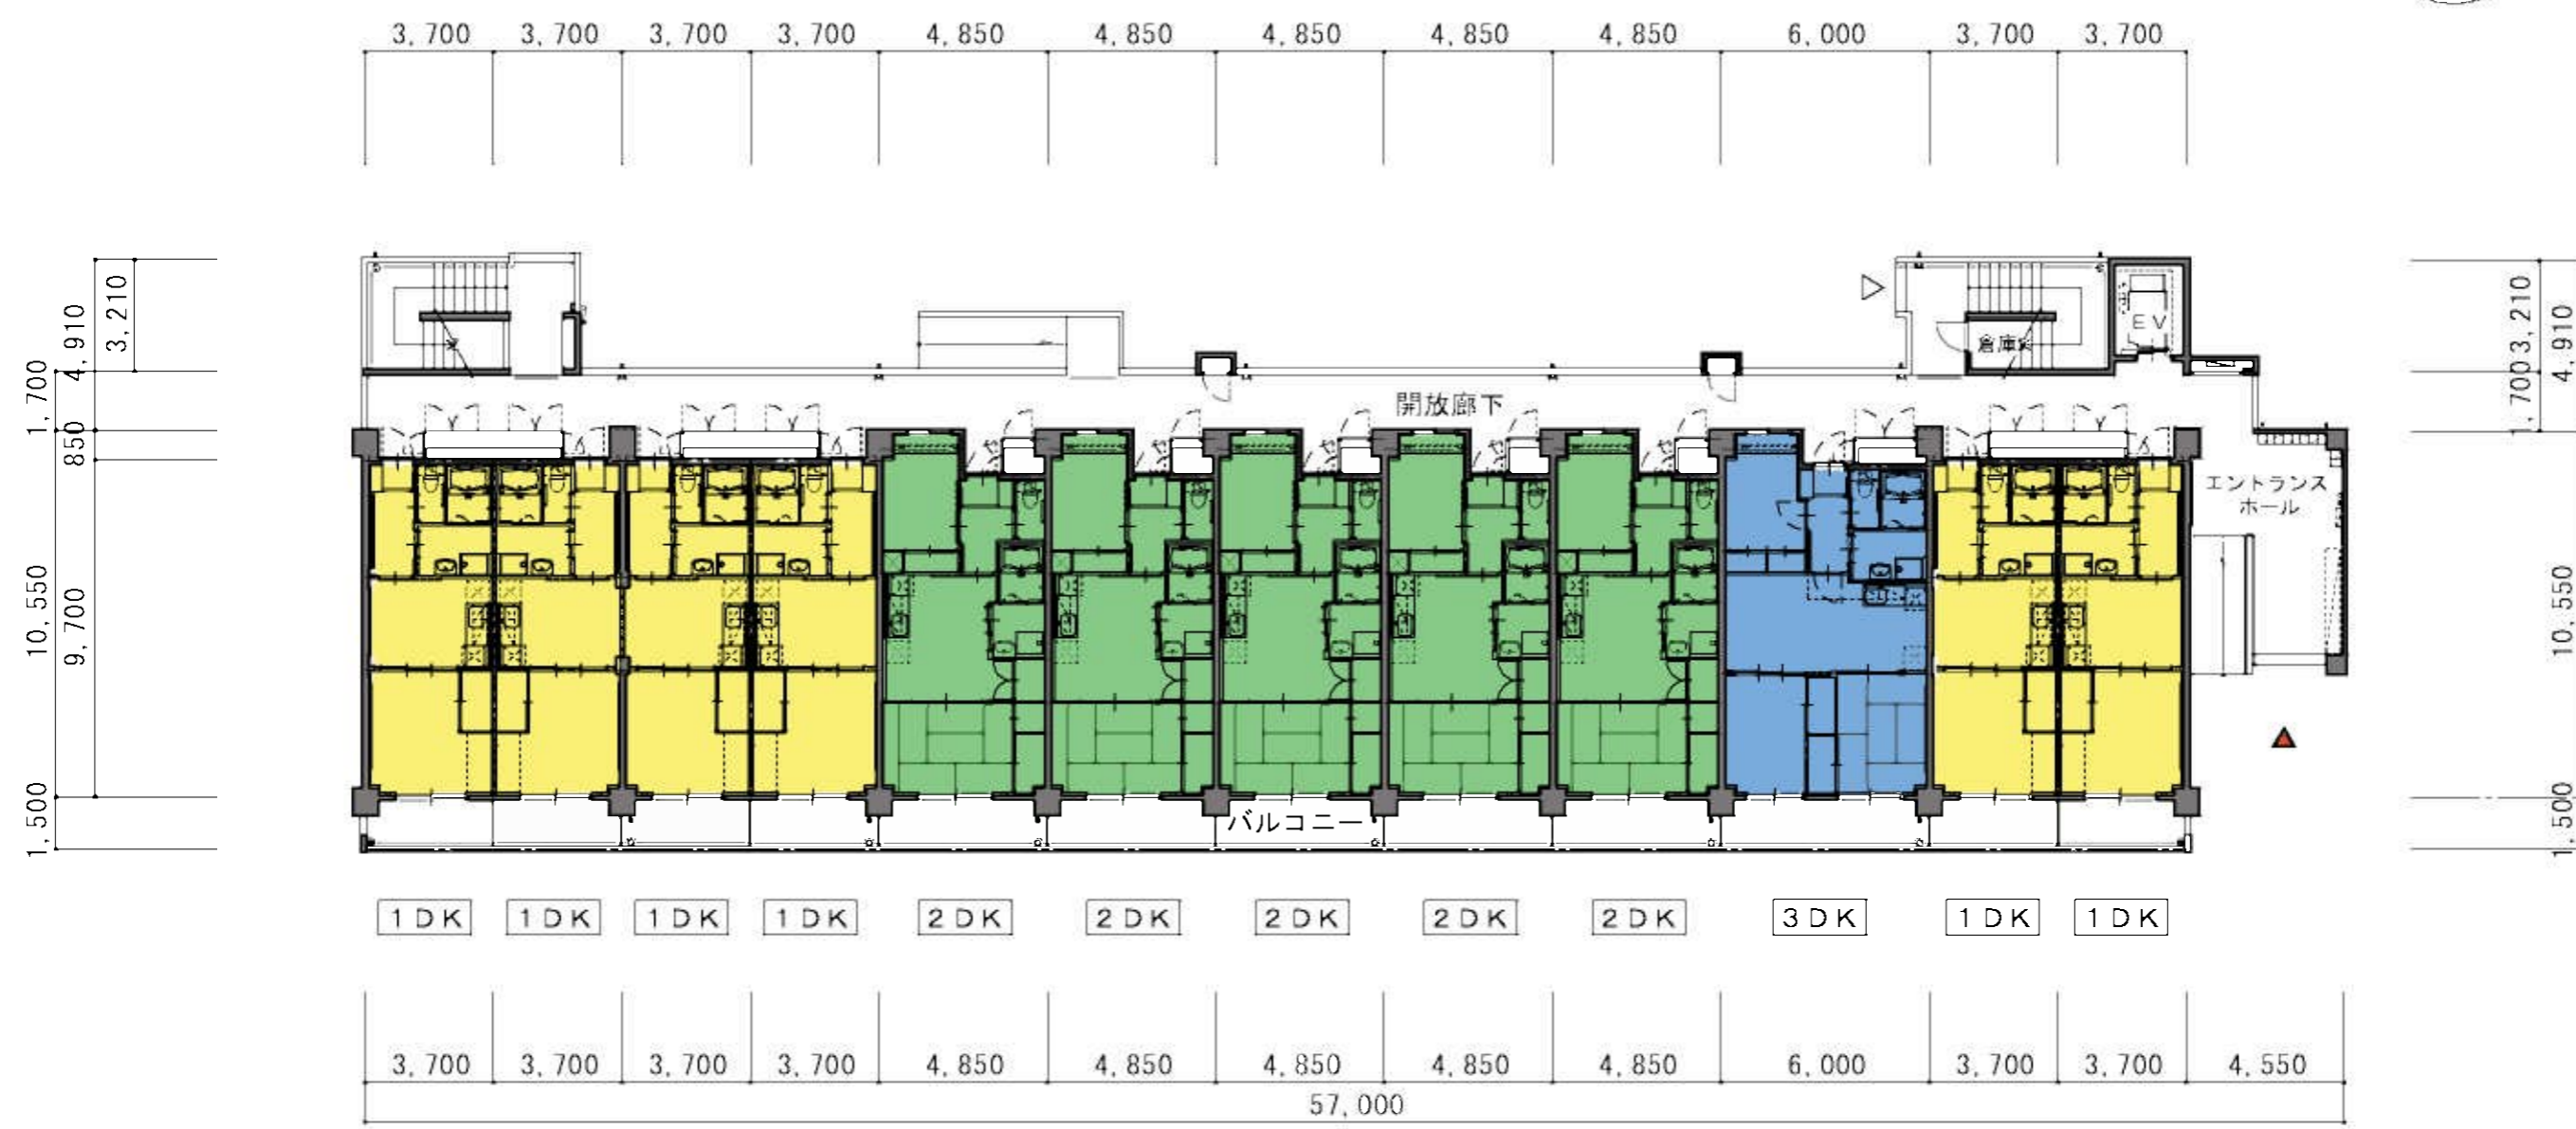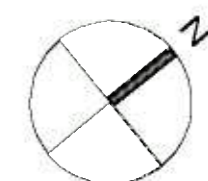


(2号棟) 1階平面図 S = 1/200

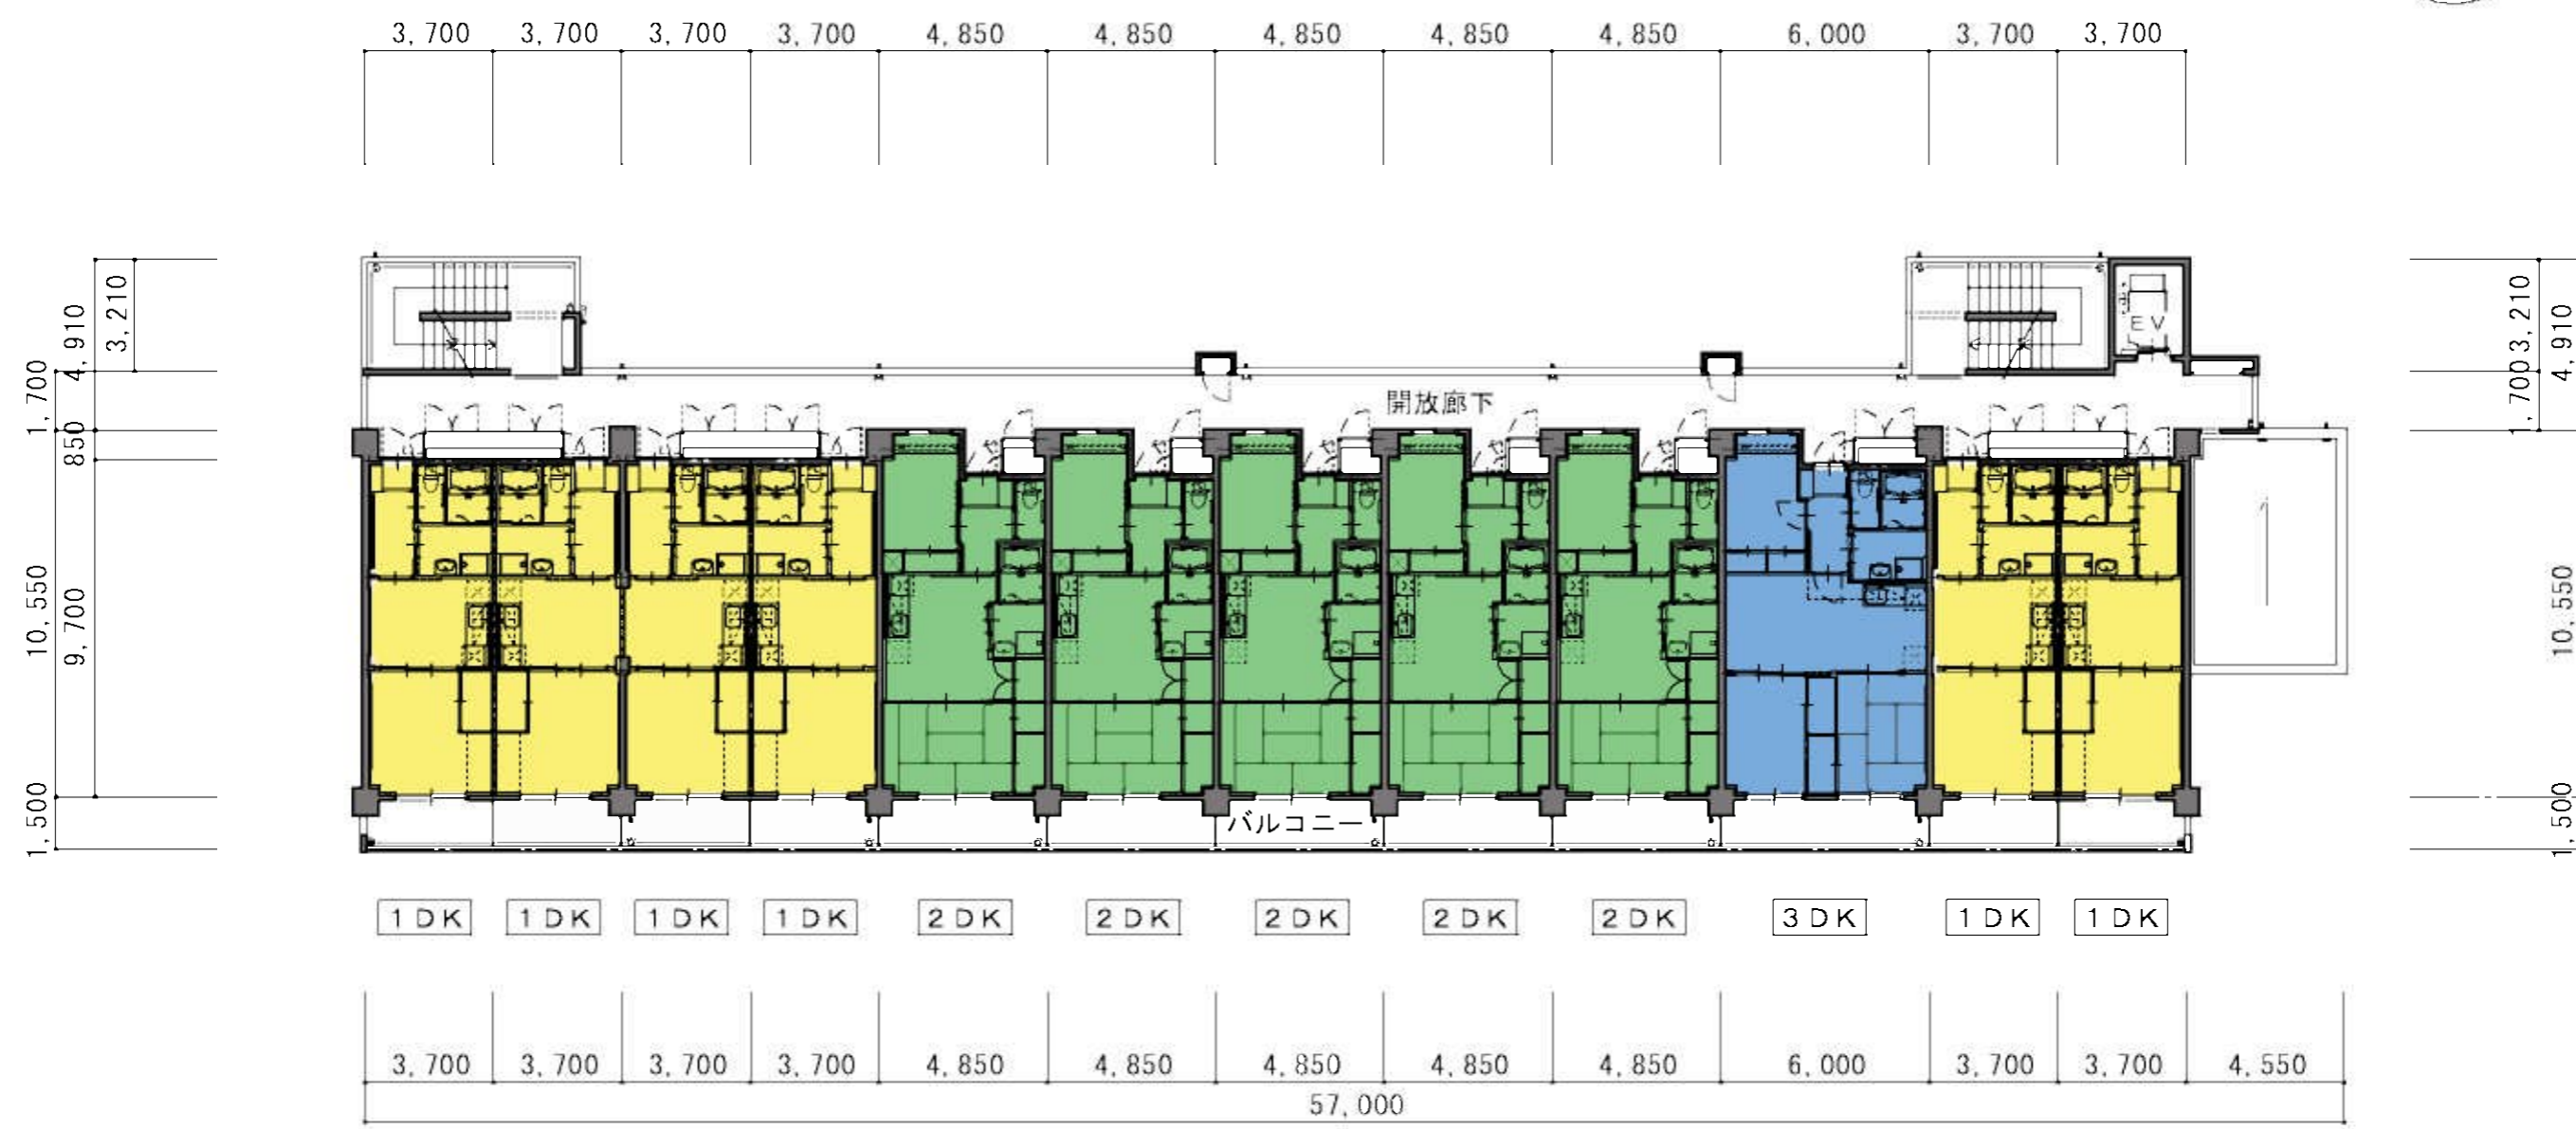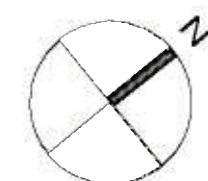


(2号棟) 2~5階平面図 S=1/200

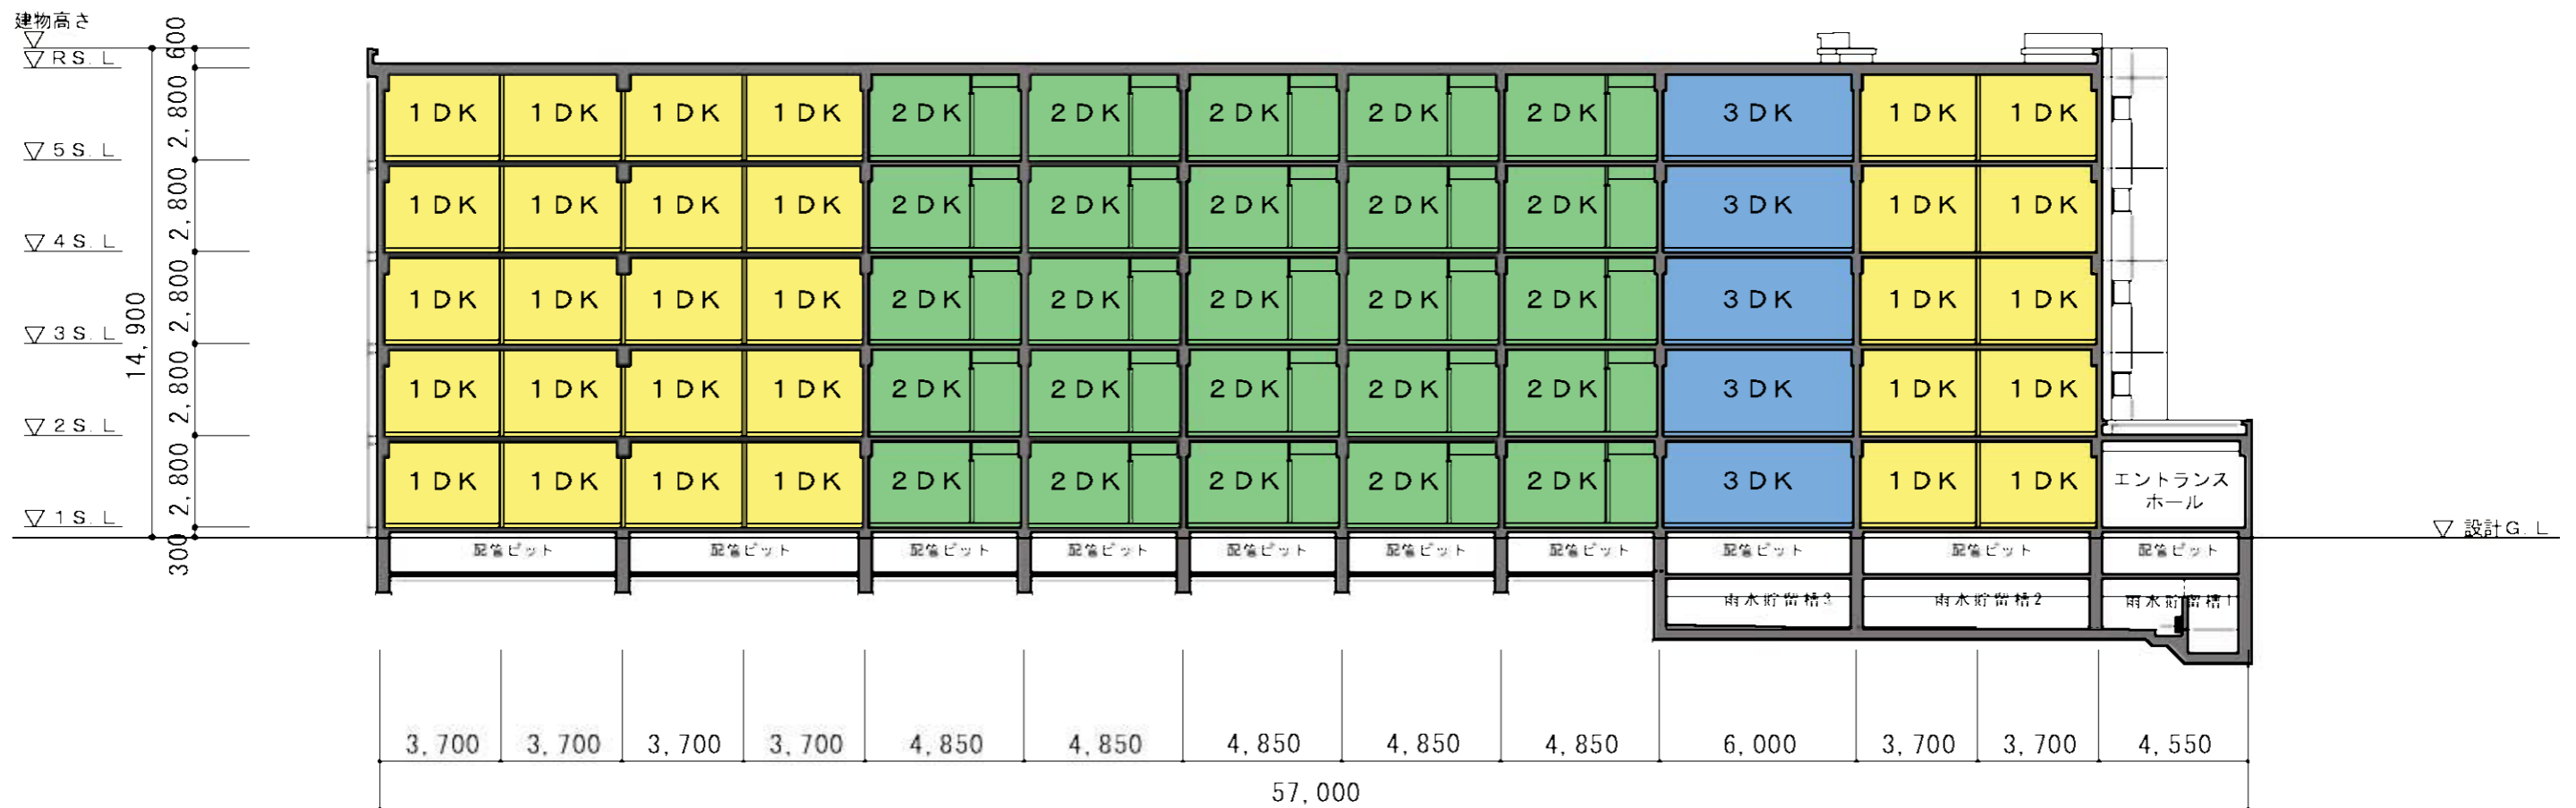


(2号棟) 断面図 S = 1/200

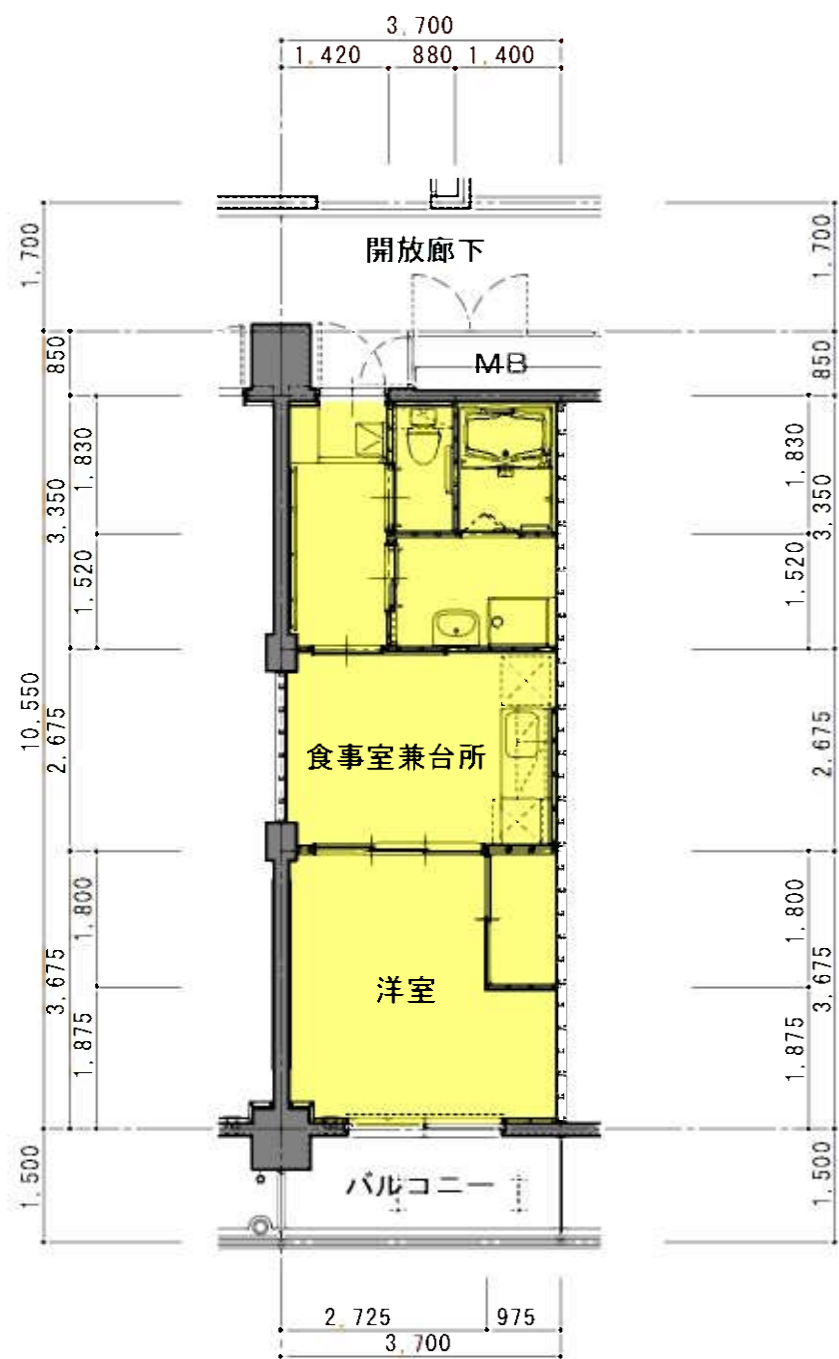

1DK 平面詳細図
35.89㎡

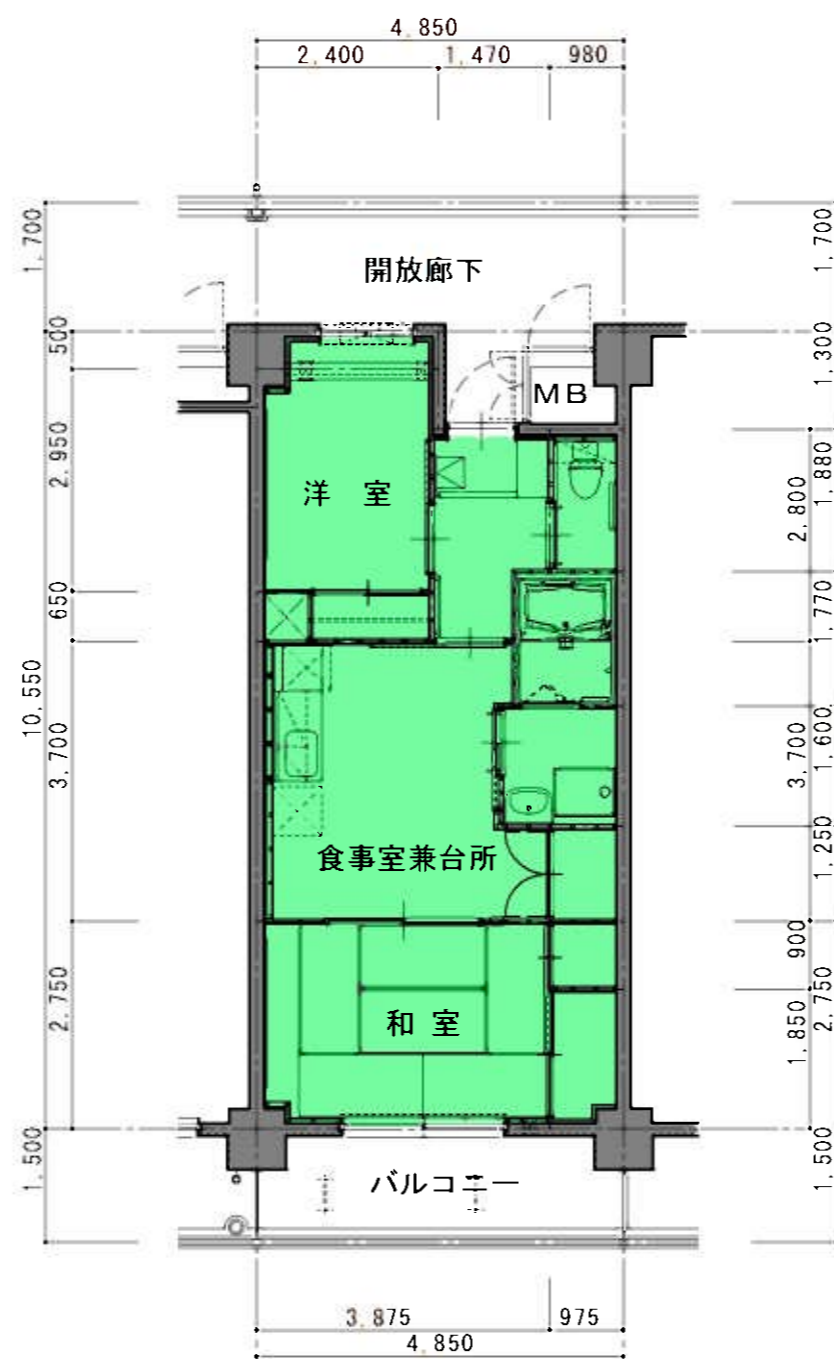

2DK 平面詳細図
47.98㎡

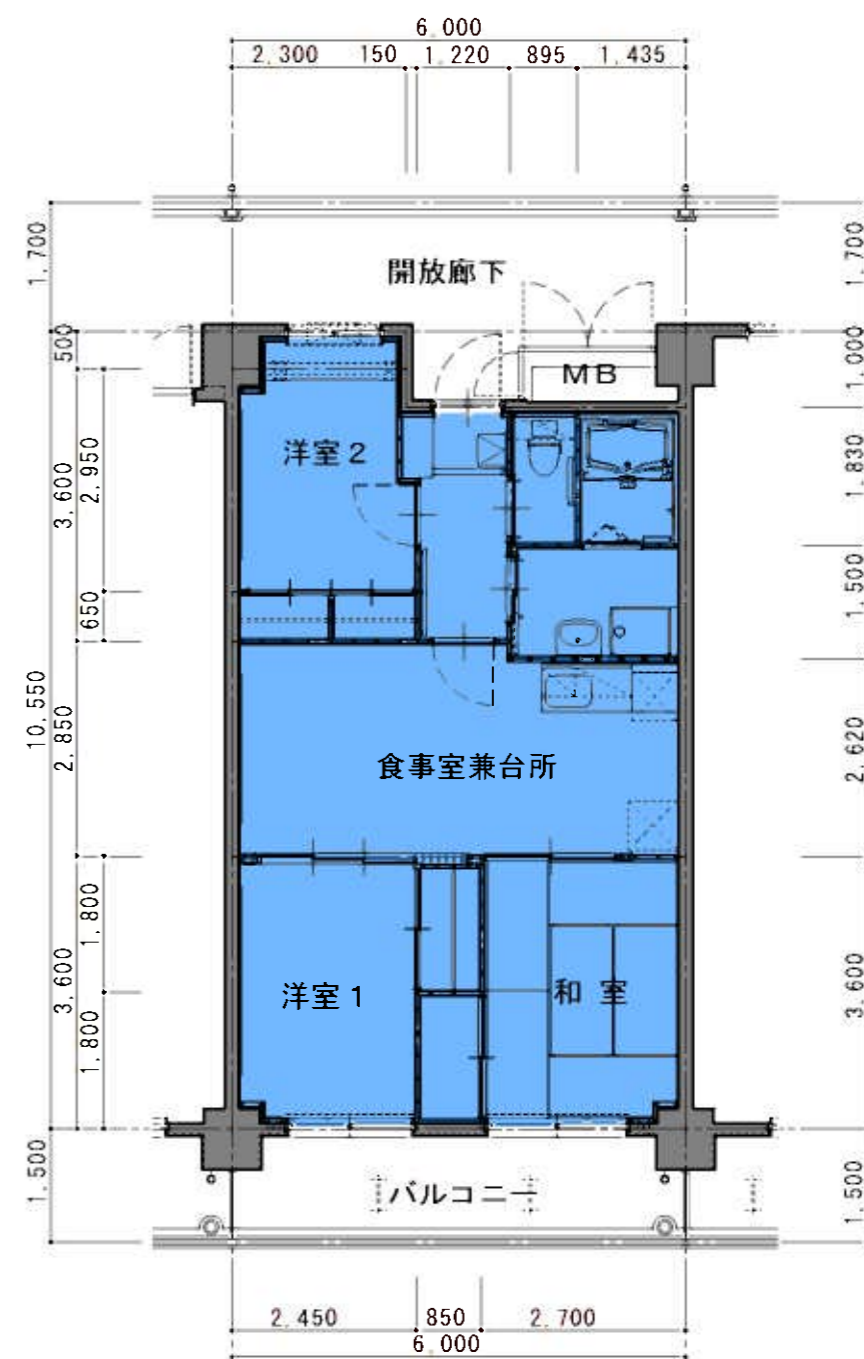

3DK 平面詳細図
59.60㎡



完成予想図