


平成28年第1回川崎市議会定例会提出議案資料

議案第33号


末長住宅新築第2号工事請負契約の締結について

【まちづくり局】


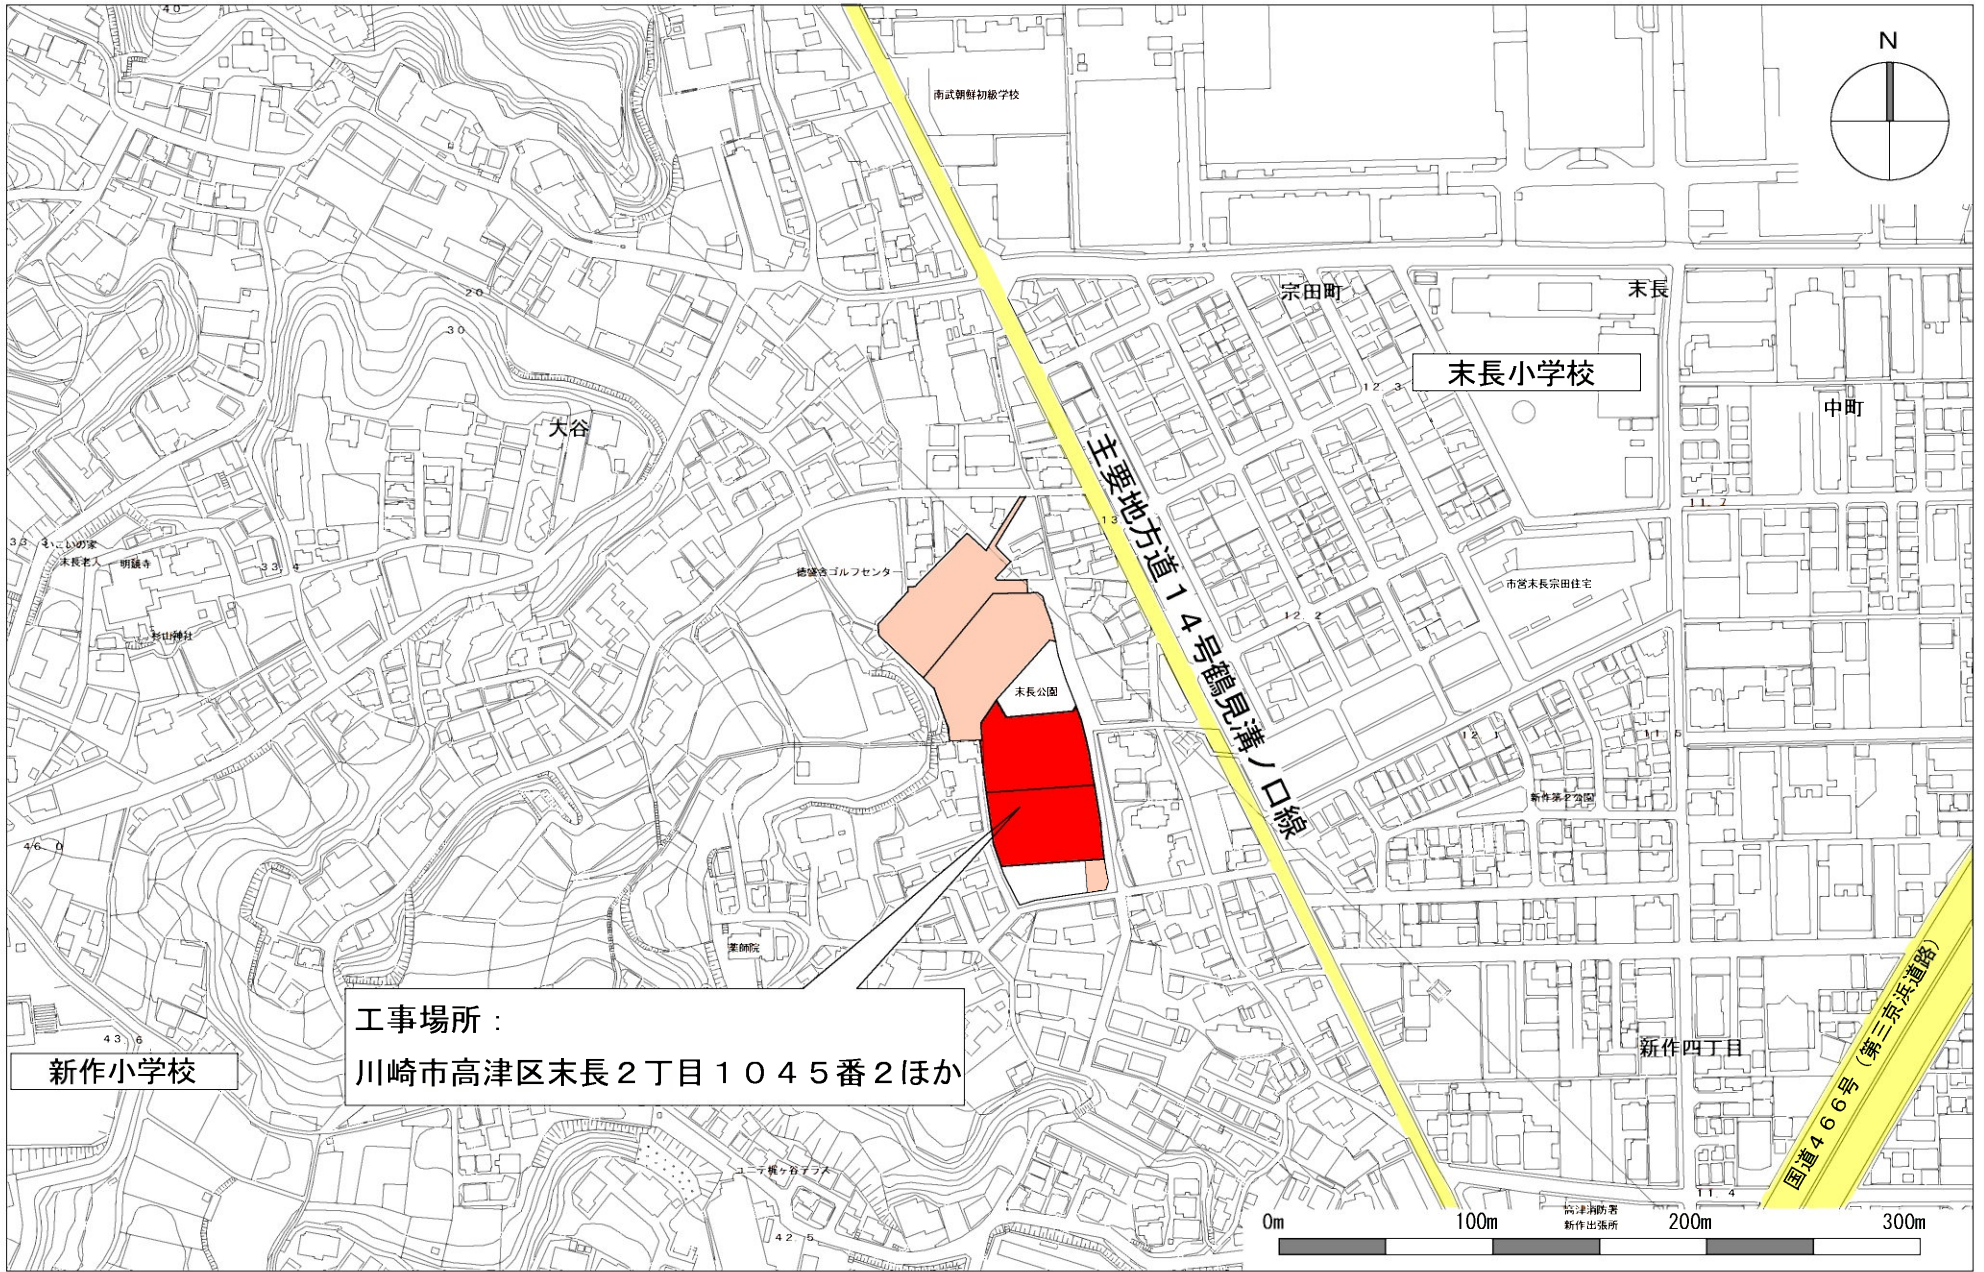


案内図

S=1/2500

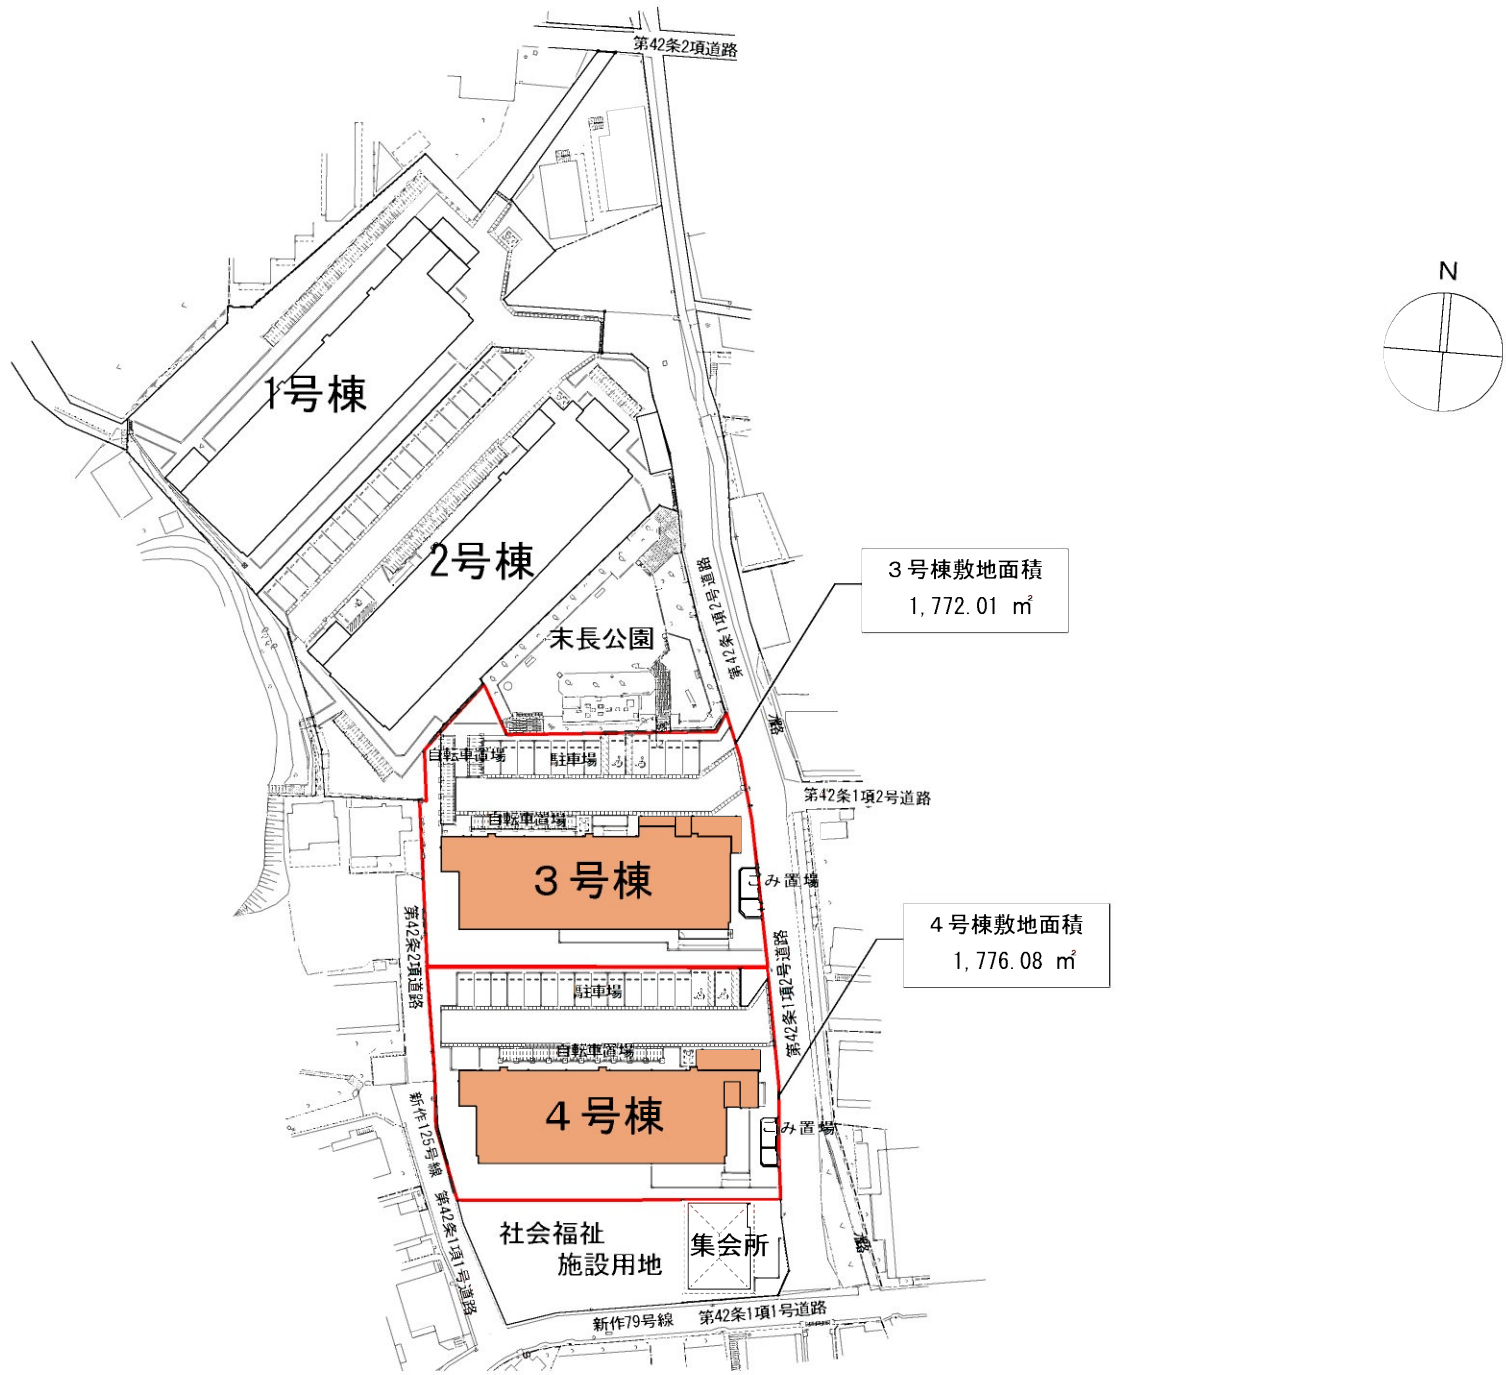



全体配置図 S=1/800

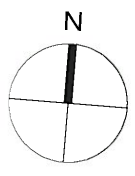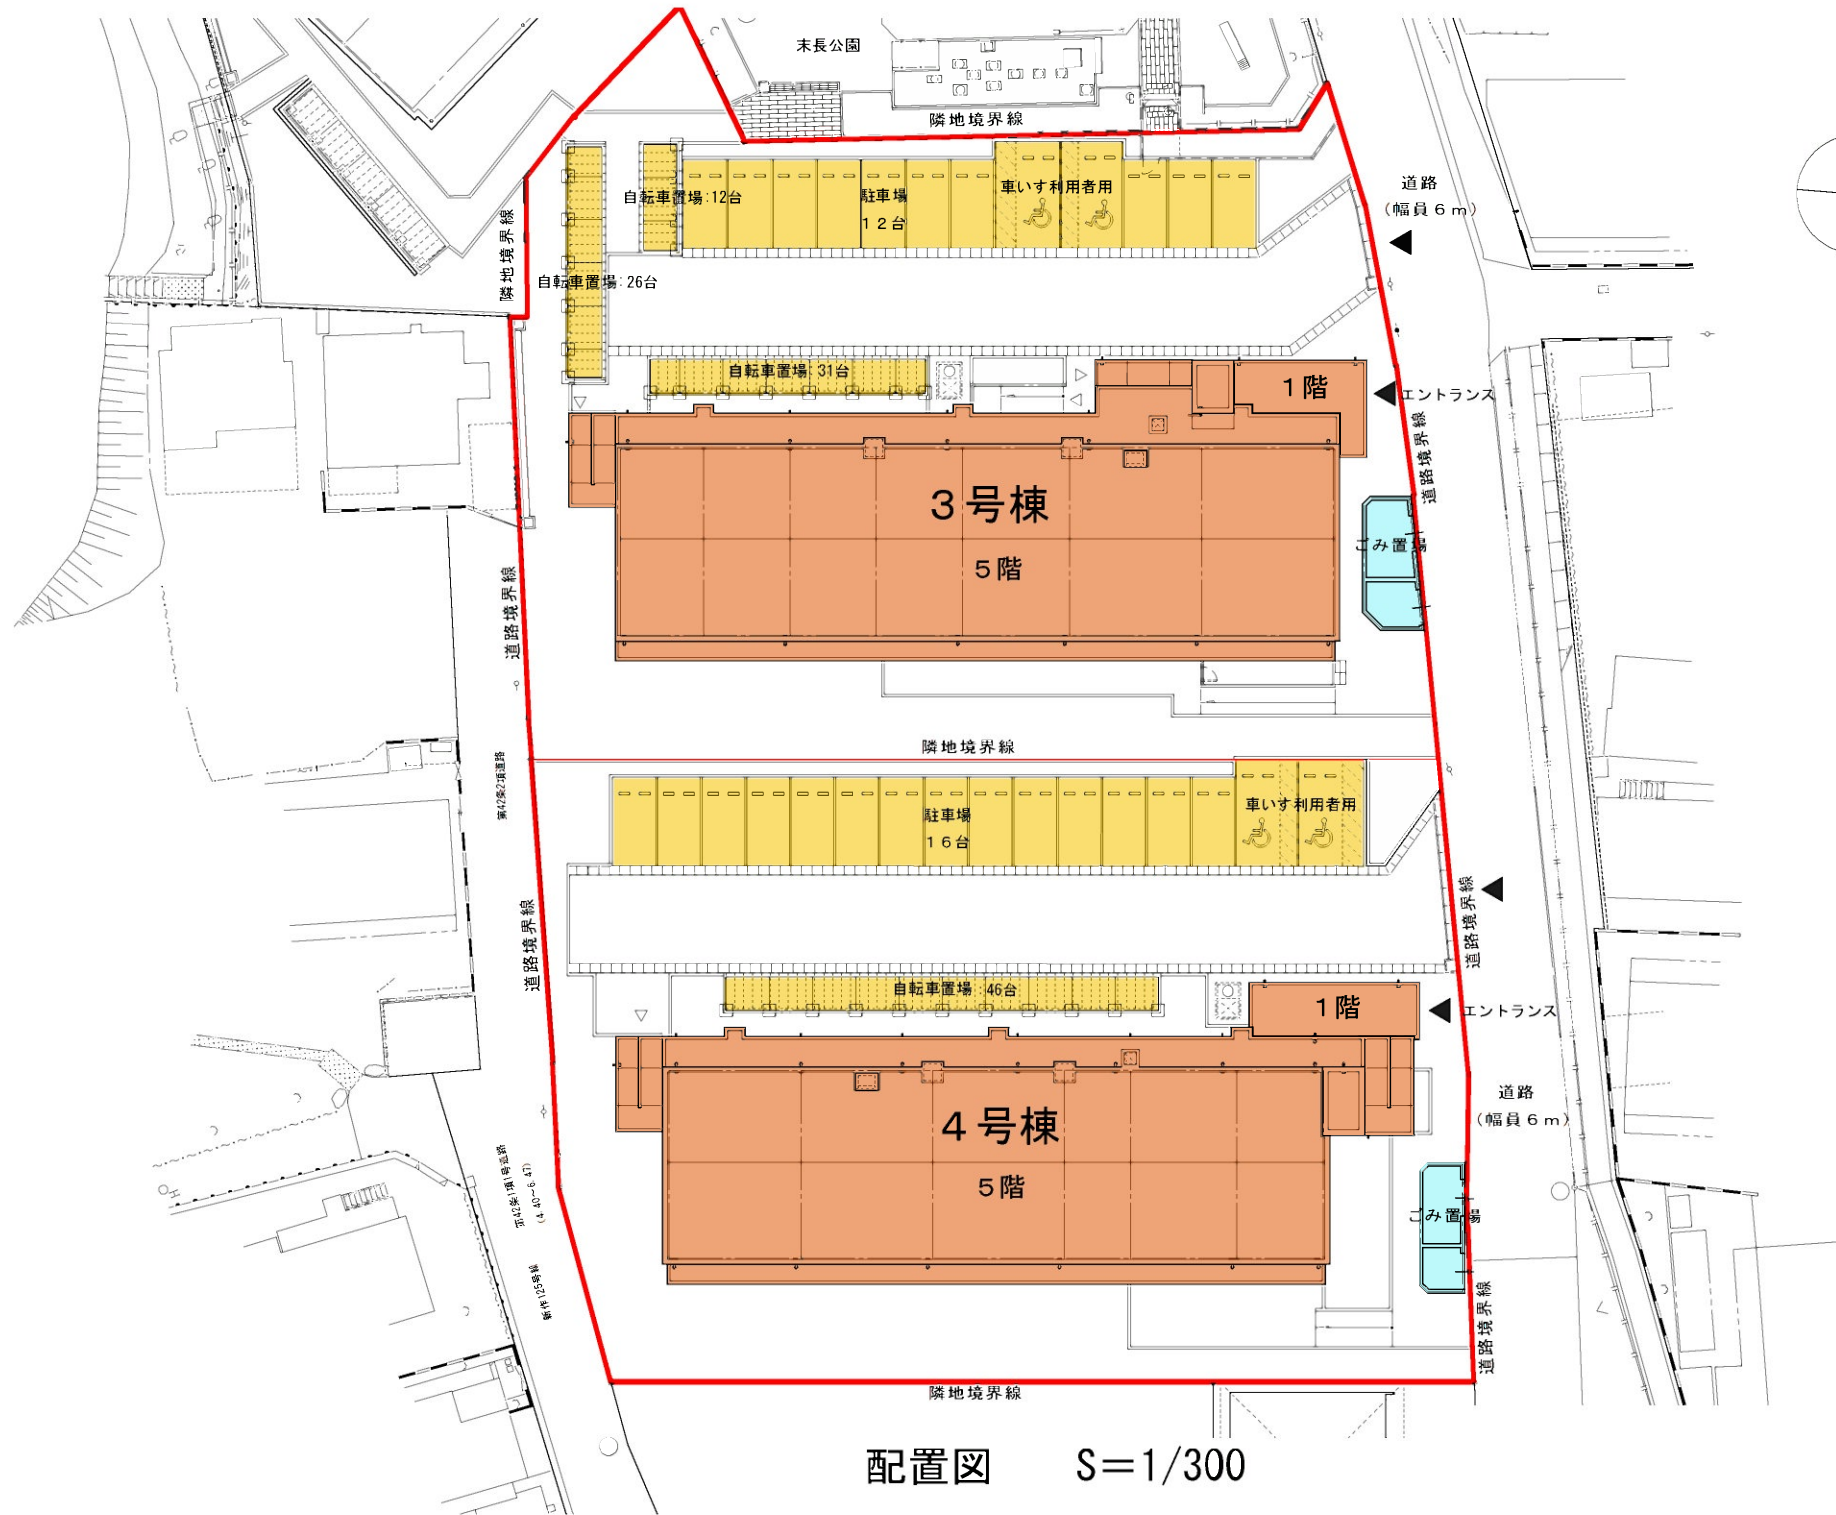




配置図 S=1/300




(3号棟) 1階平面図 S=1/200

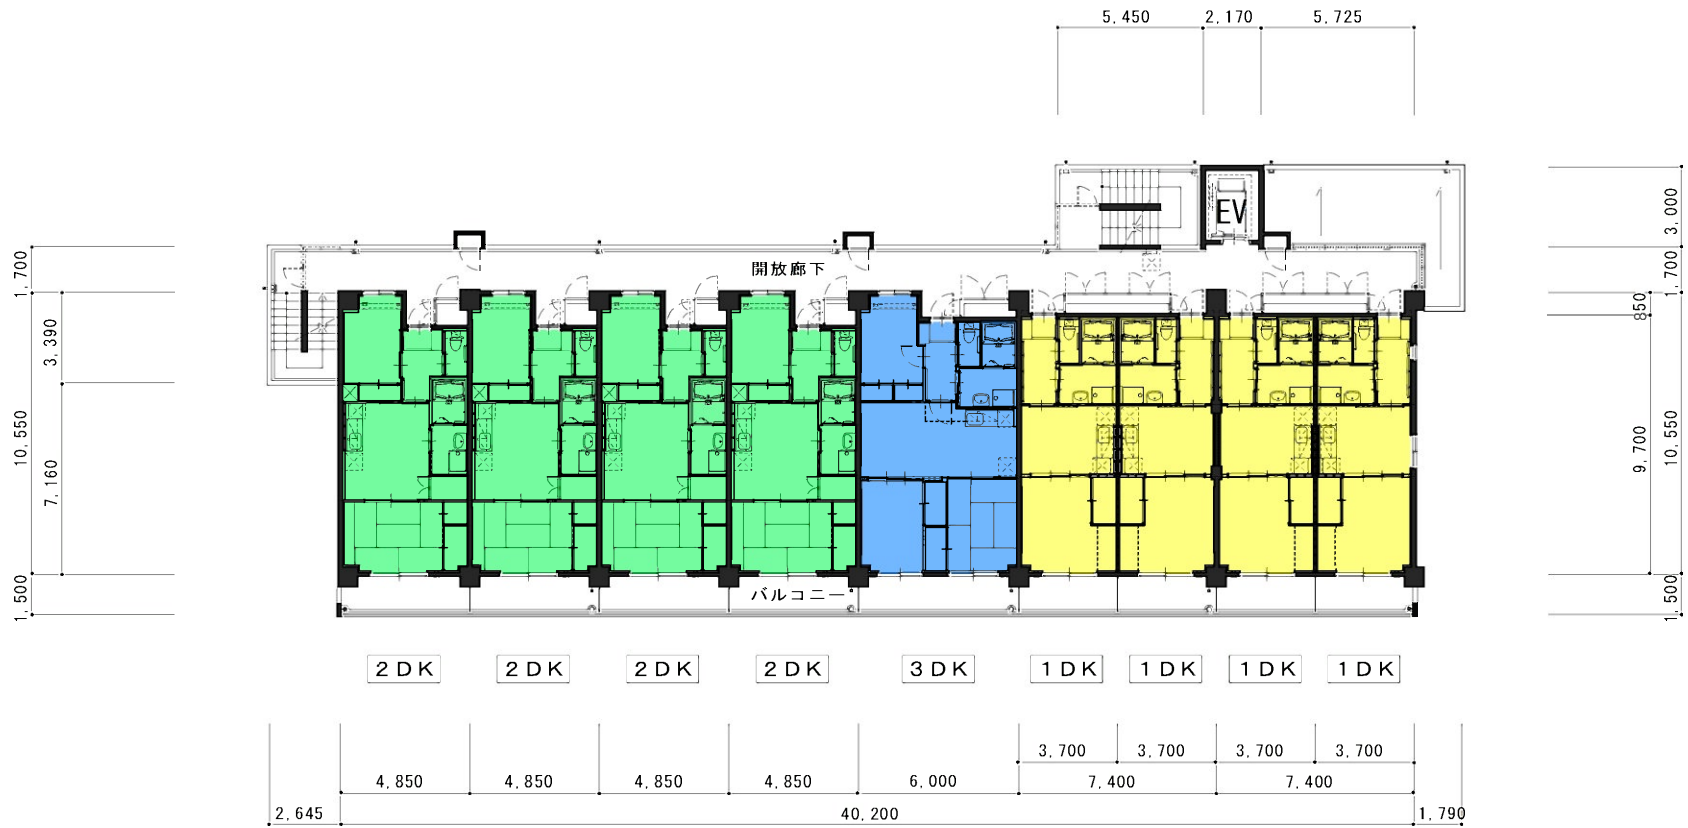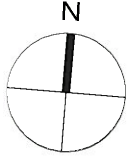



(3号棟) 2~5階平面図 S=1/200

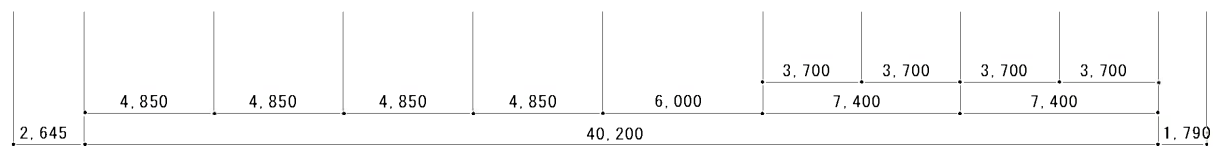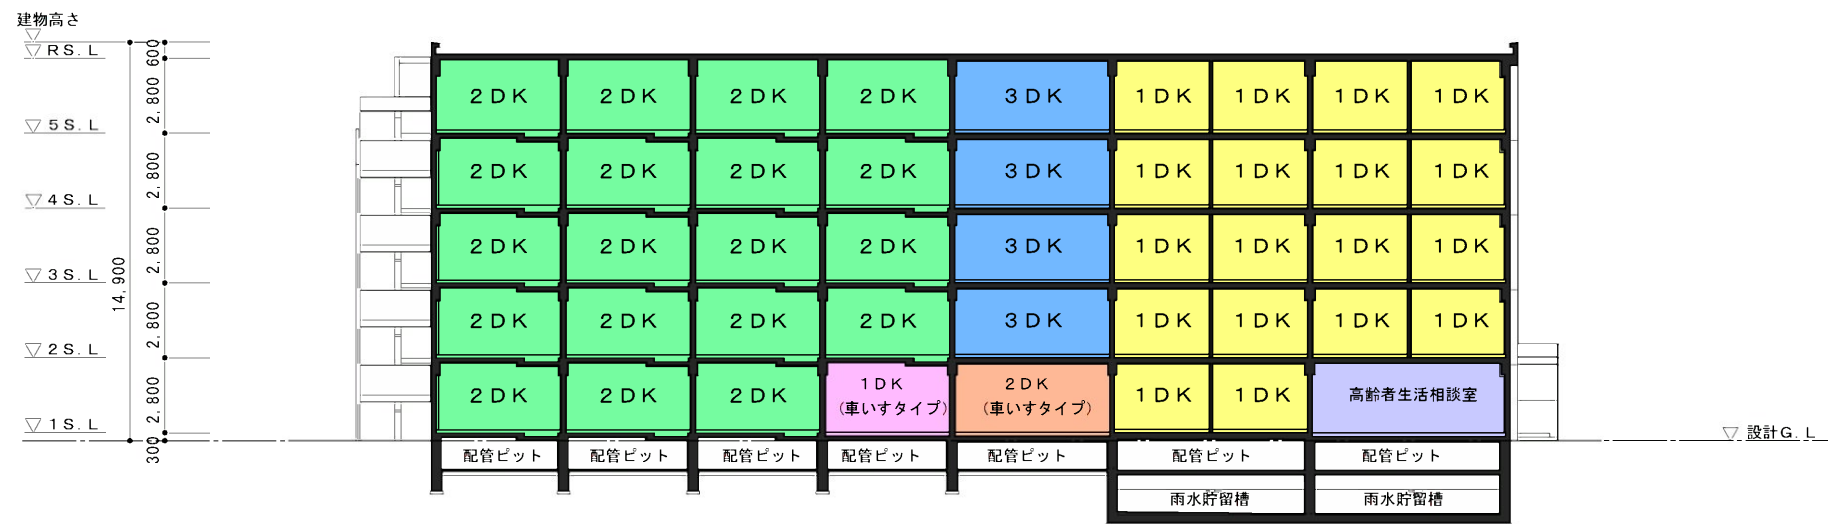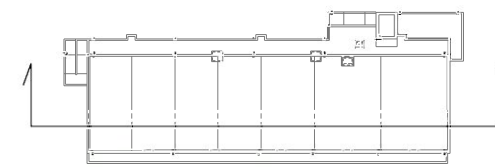



(3号棟) 断面図 S=1/200

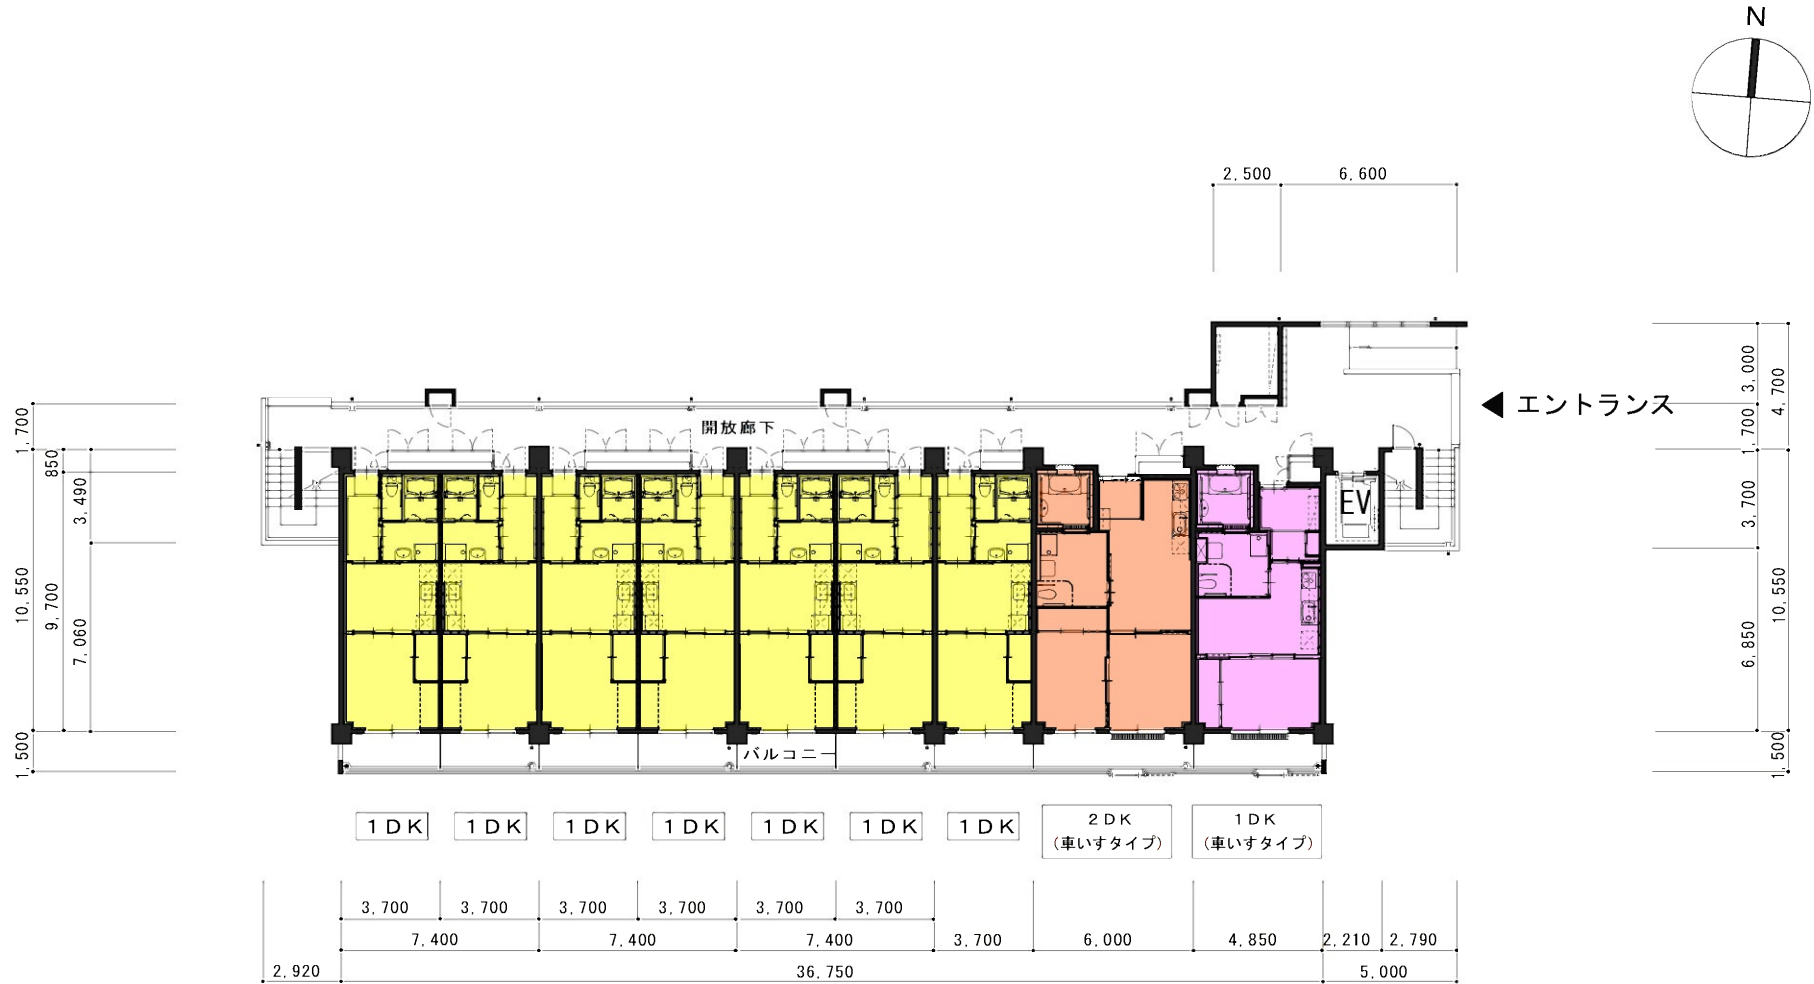

(4号棟) 1階平面図 S=1/200

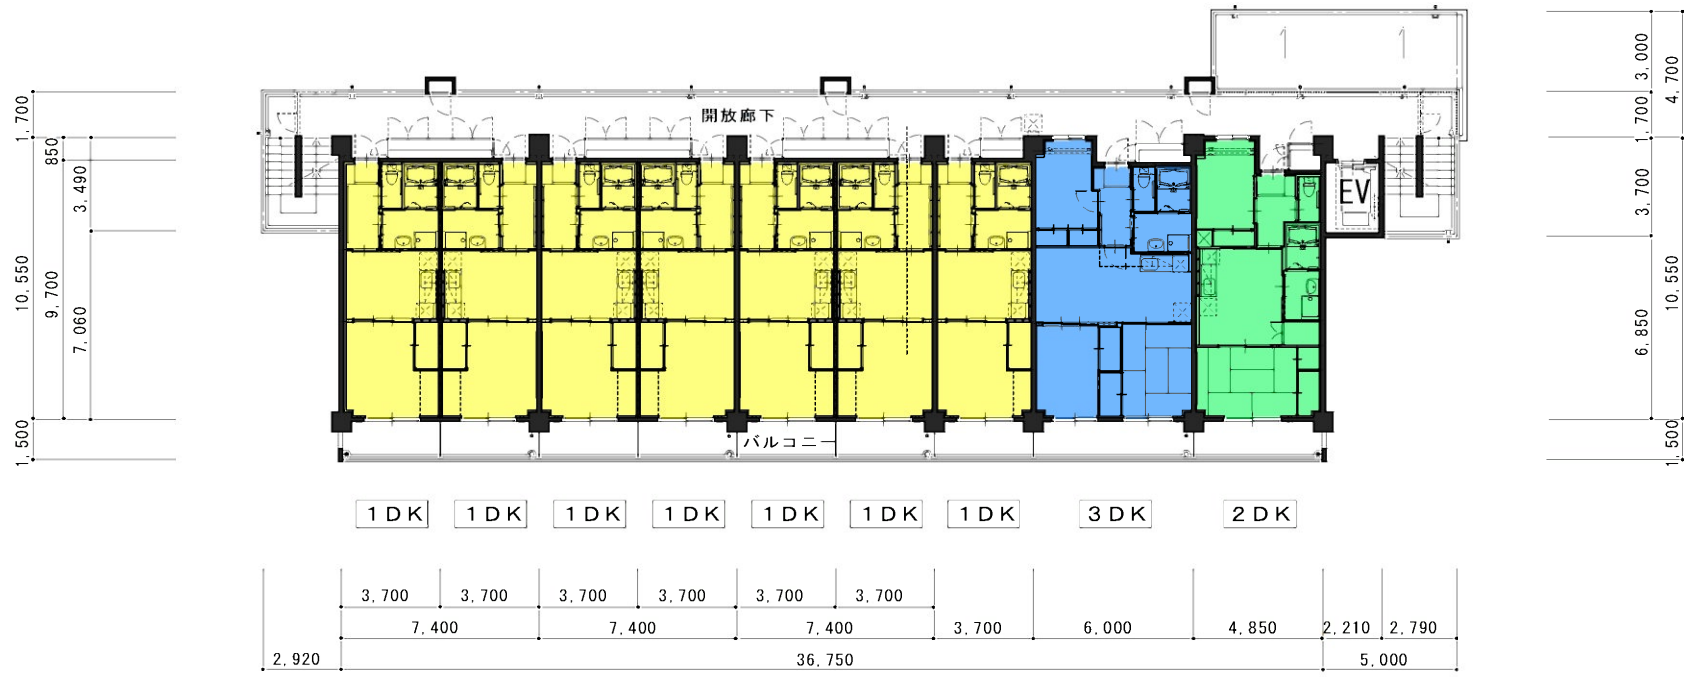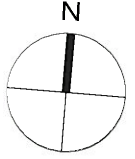


(4号棟) 2~5階平面図 S=1/200

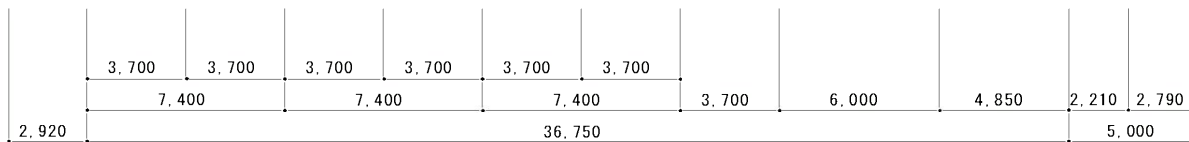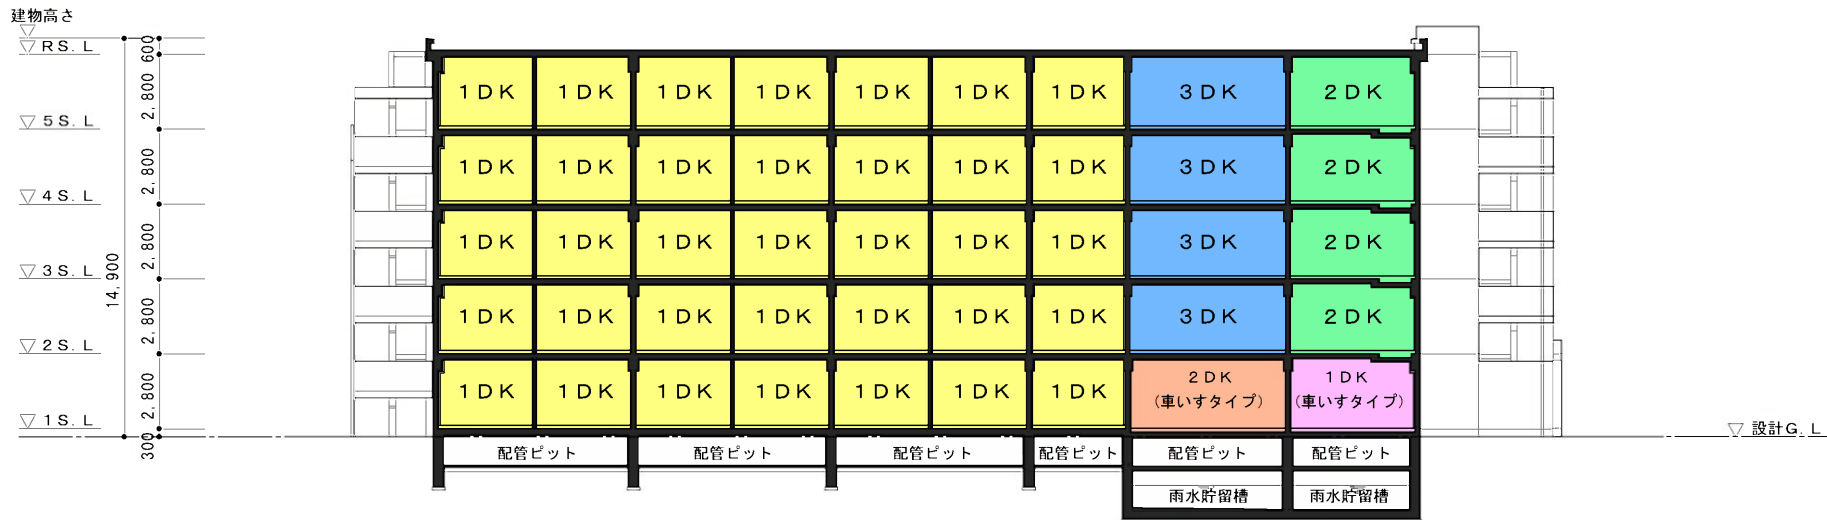


(4号棟) 断面図


S=1/200

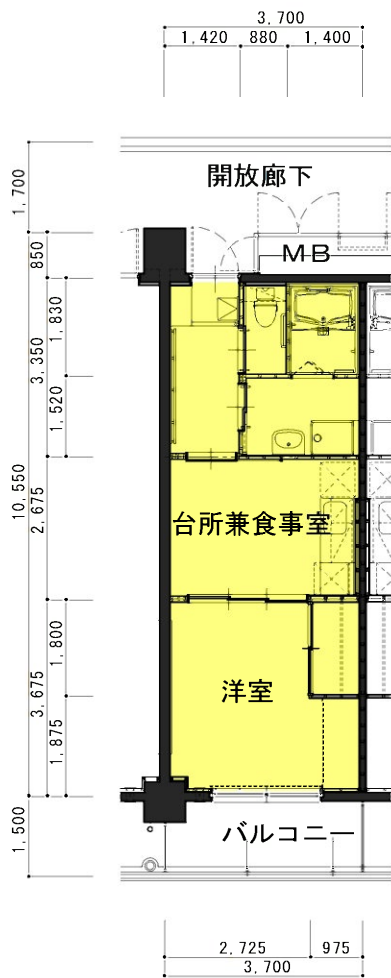


1DK 平面詳細図
35.89m²

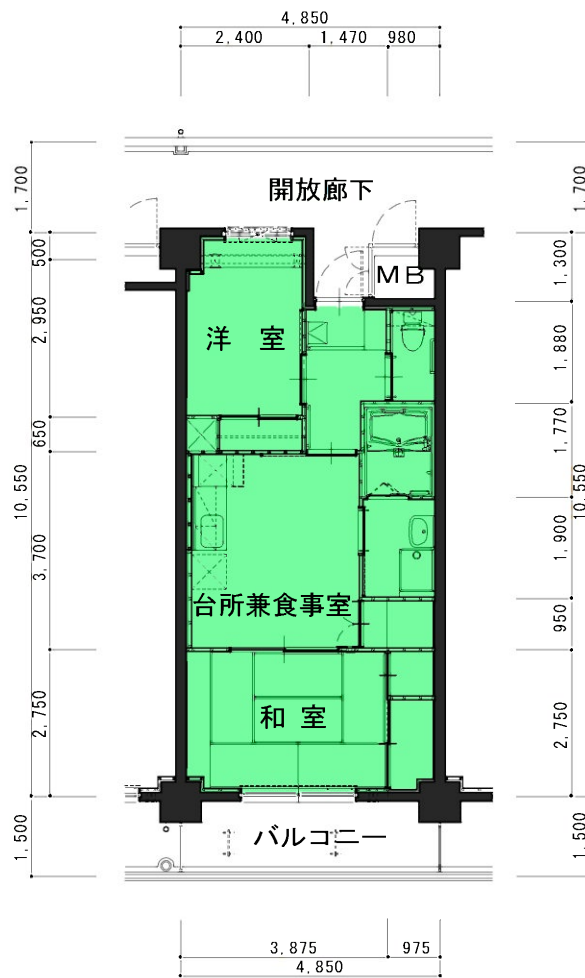


2DK 平面詳細図
47.98m²

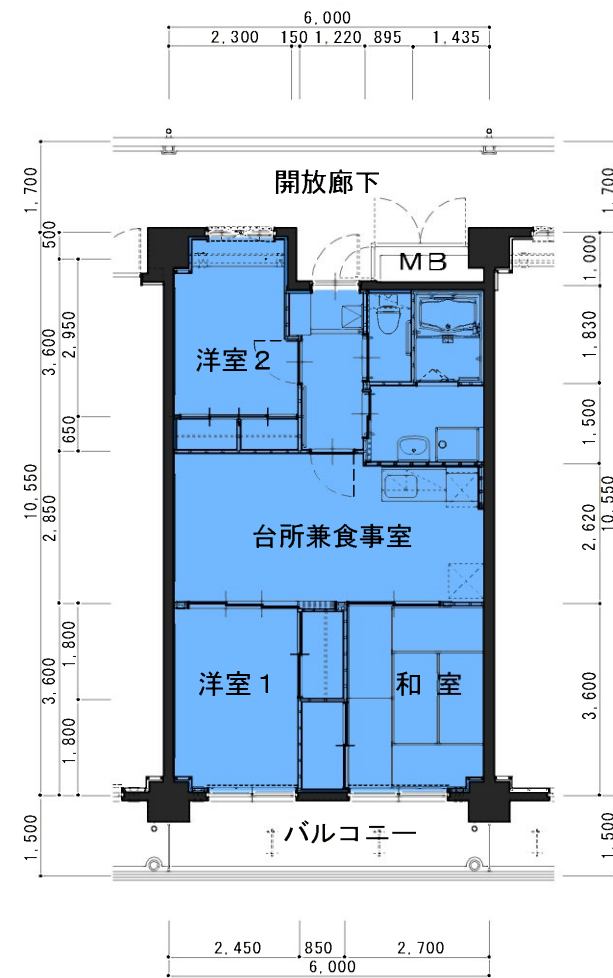

3DK 平面詳細図
59.60m²

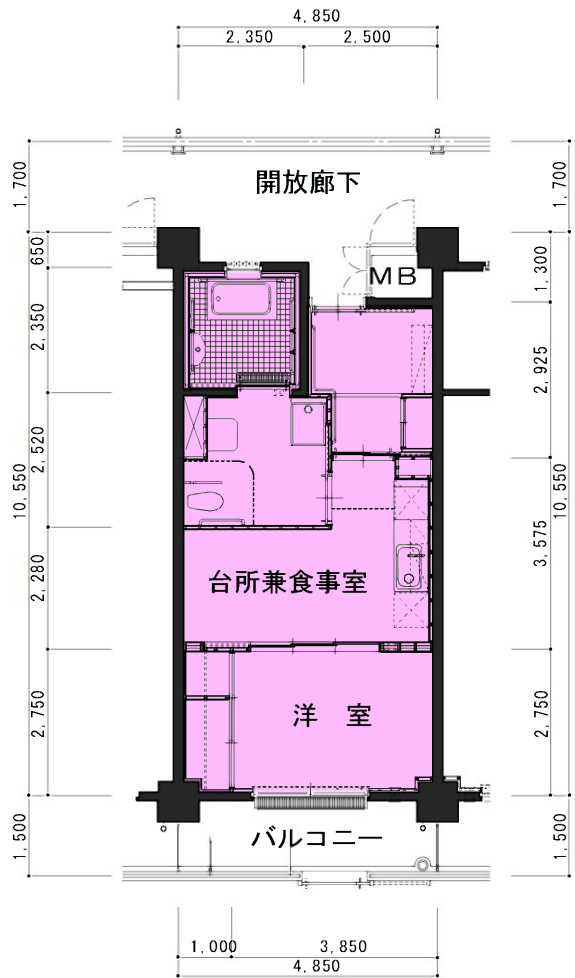

1DK (車椅子対応) 平面詳細図
46.39m²

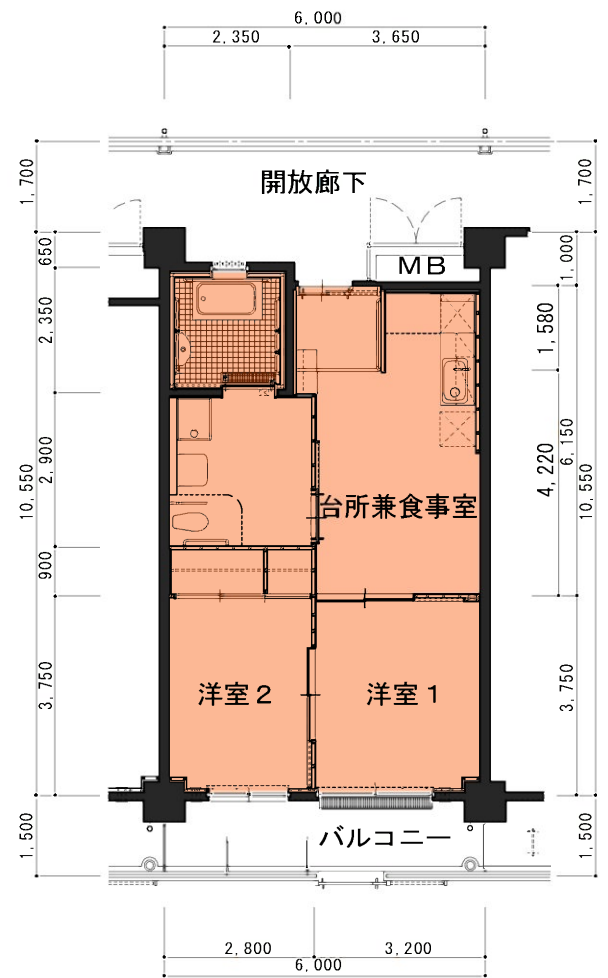

2DK (車椅子対応) 平面詳細図
58.12m²

車椅子対応住戸 平面詳細図 S=1/100



完成予想図