


# 用途地域図（小杉駅北口地区地区計画）参考図

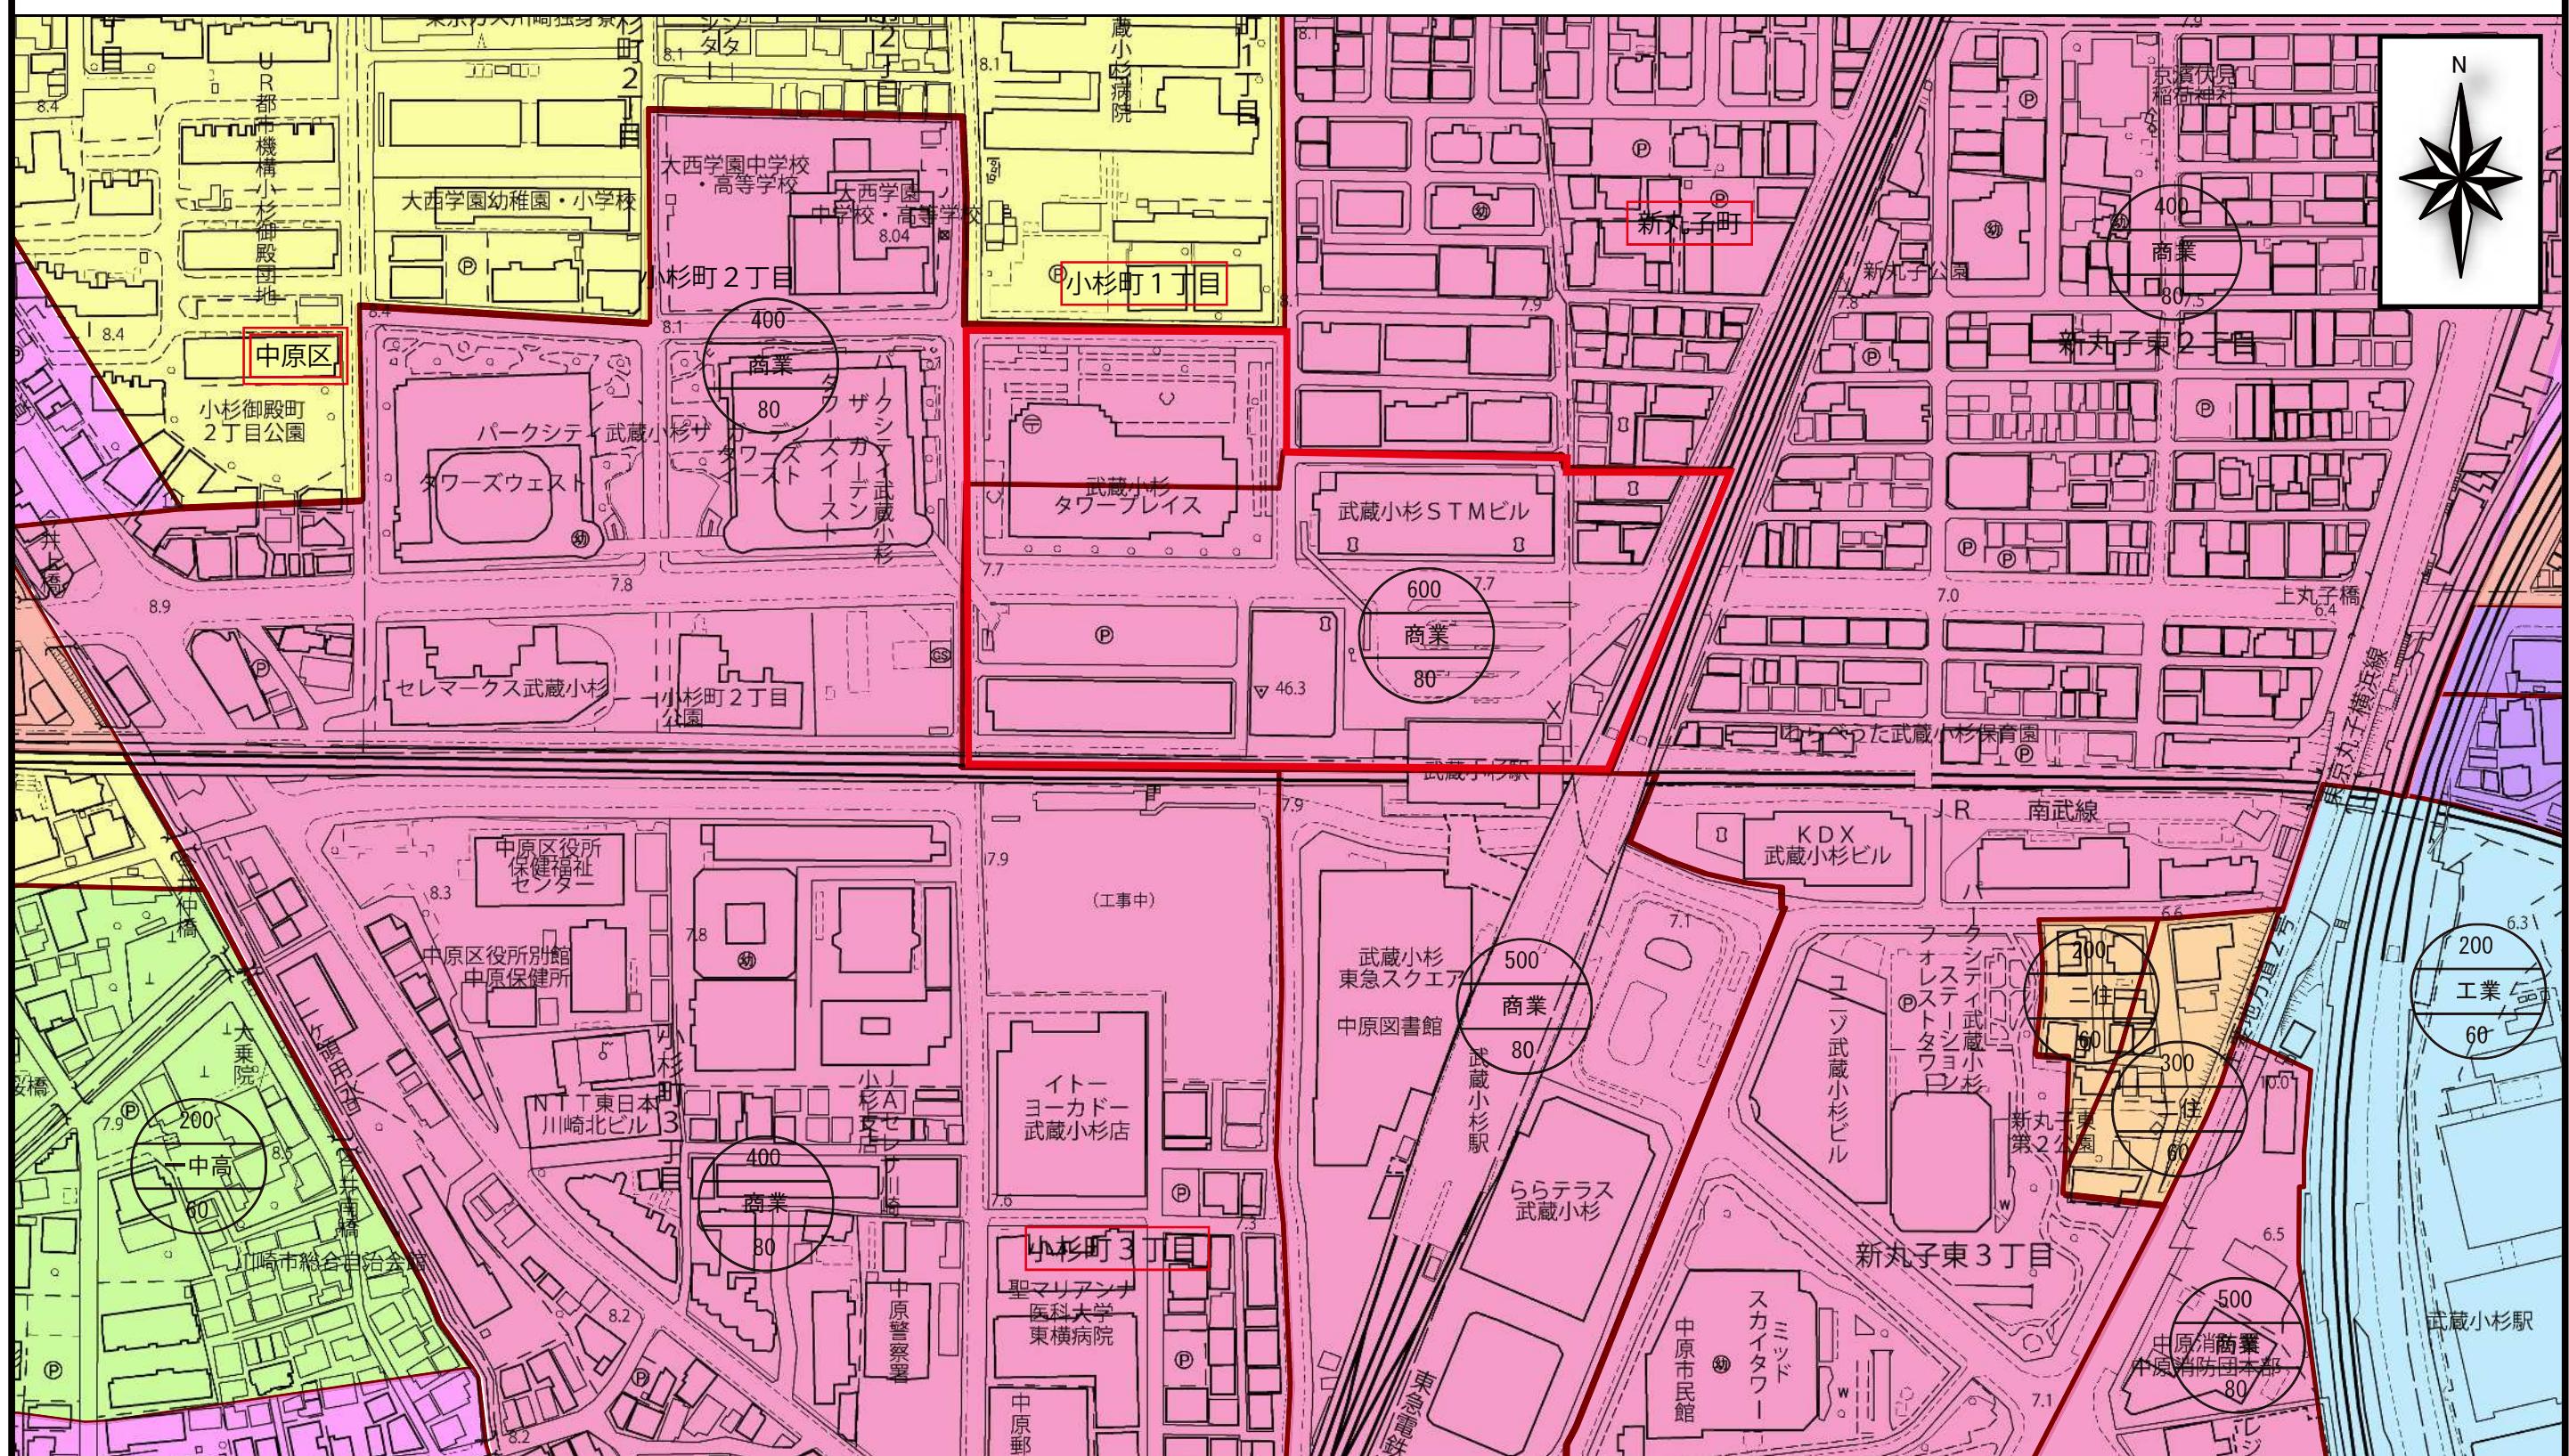

1:2,500

0 50 100 200 300 400 500 m