


橋公園 全体平面図
S=1 : 600



S=1:300 (A3)
0 5 10m

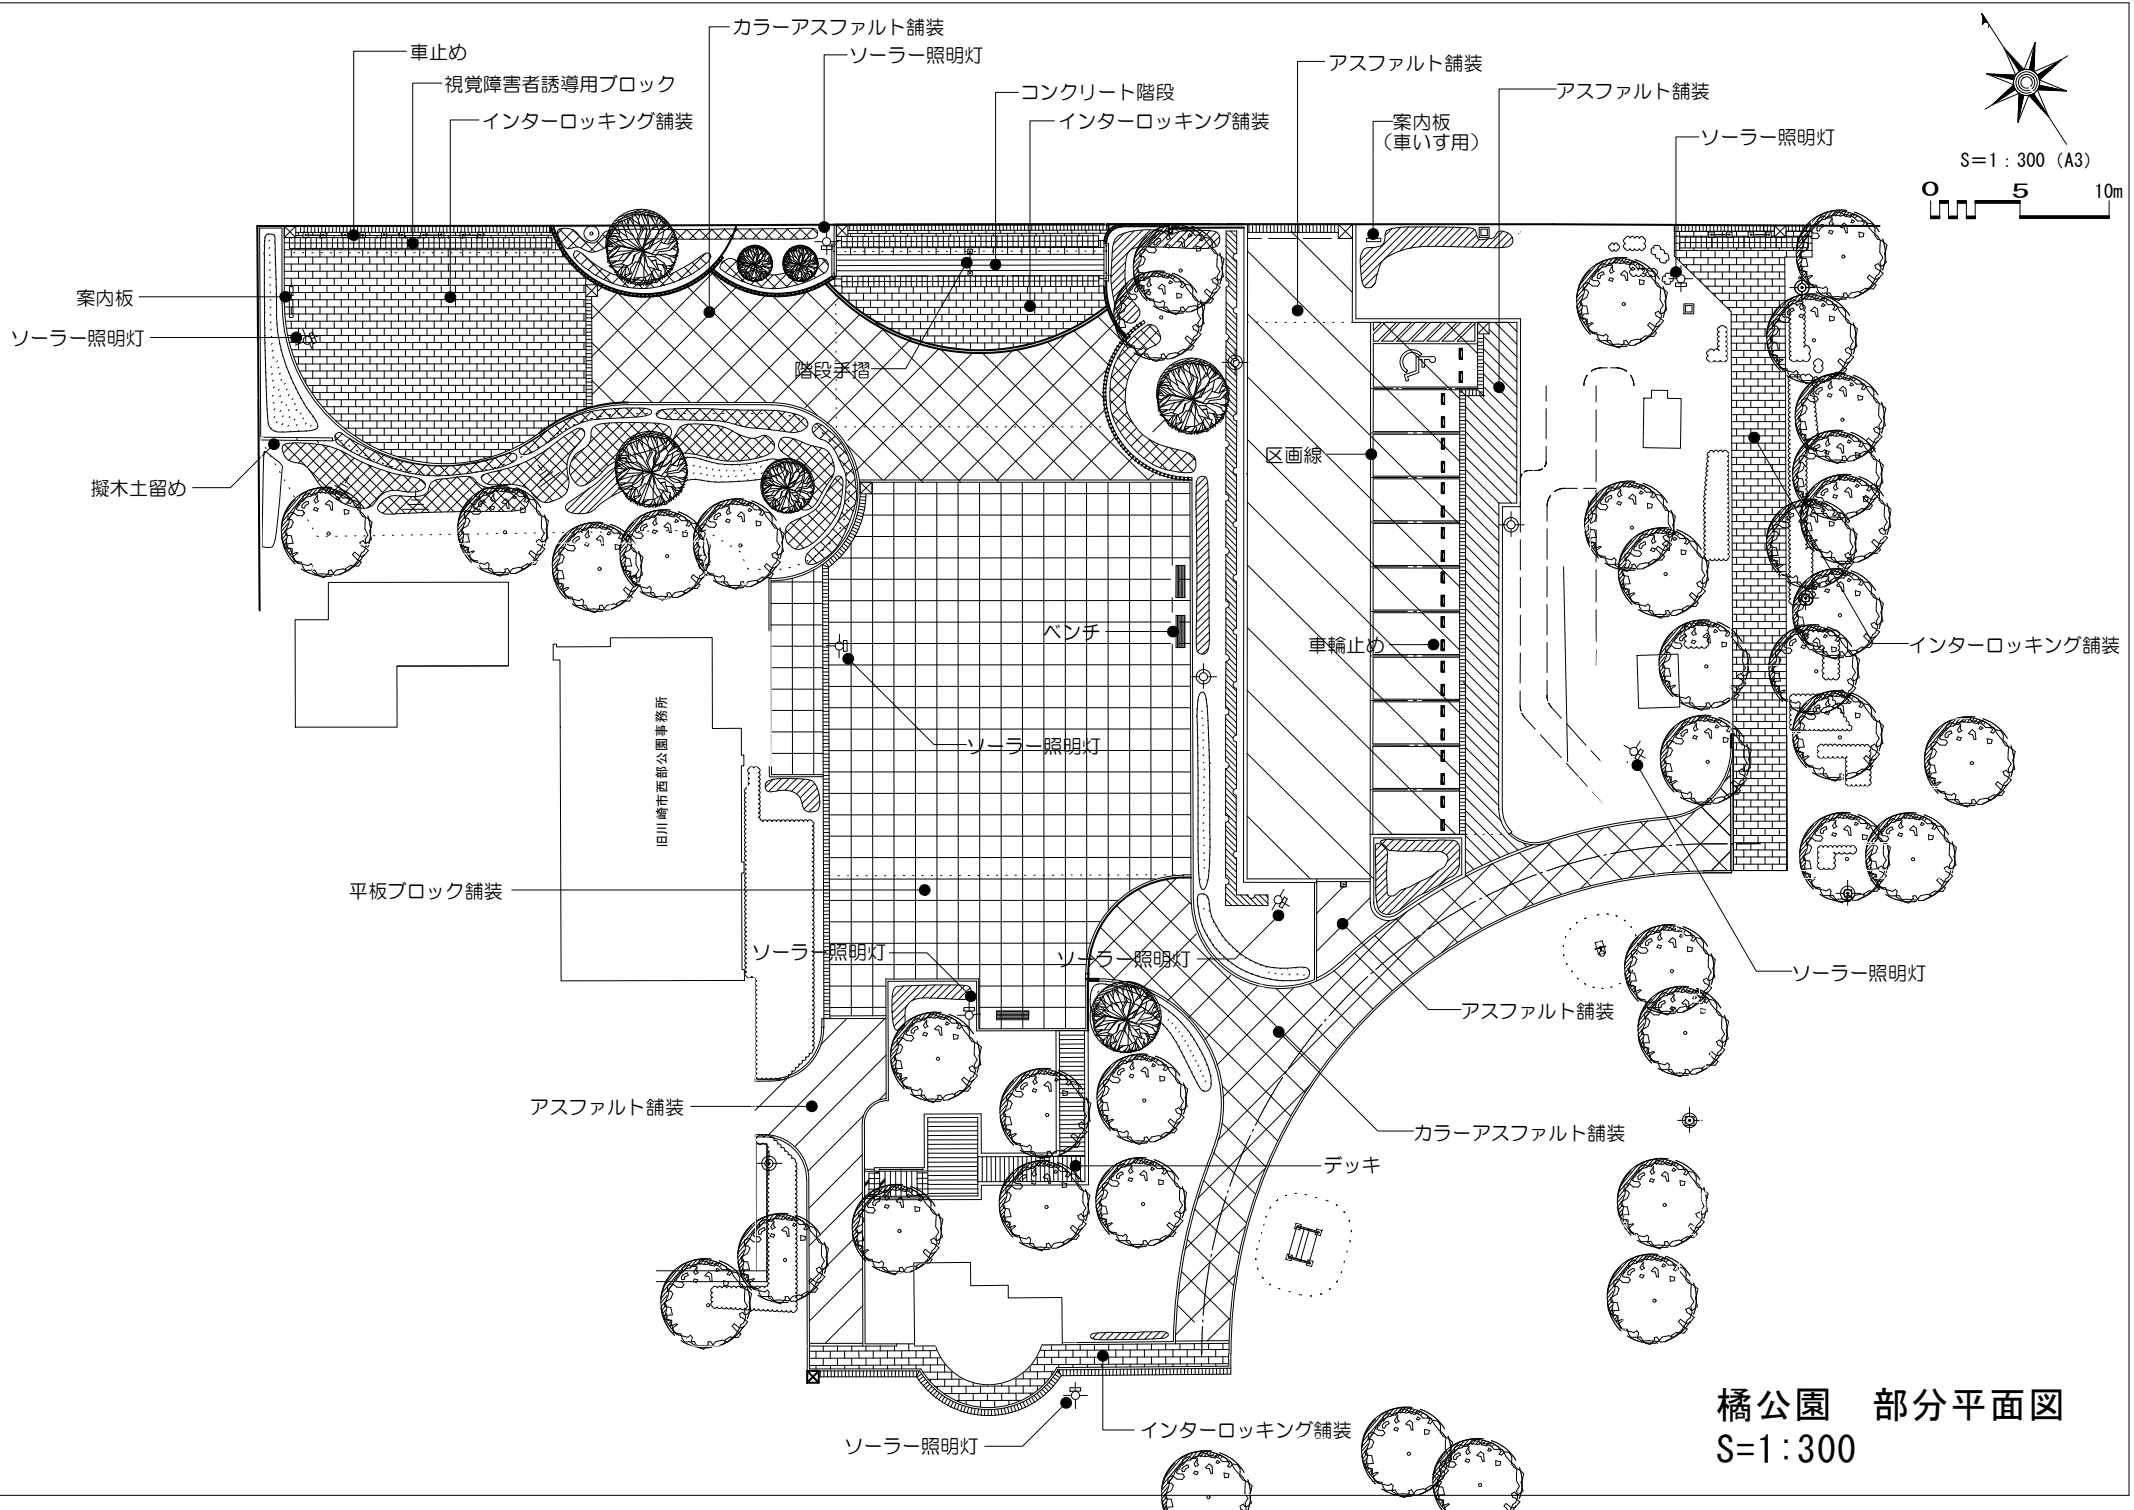

橋公園 部分平面図
S=1:300