


平成 2 5 年第 4 回川崎市議会定例会提出議案資料


議案第 1 7 1 号

中野島住宅新築第 1 号工事請負契約の締結について

【まちづくり局】

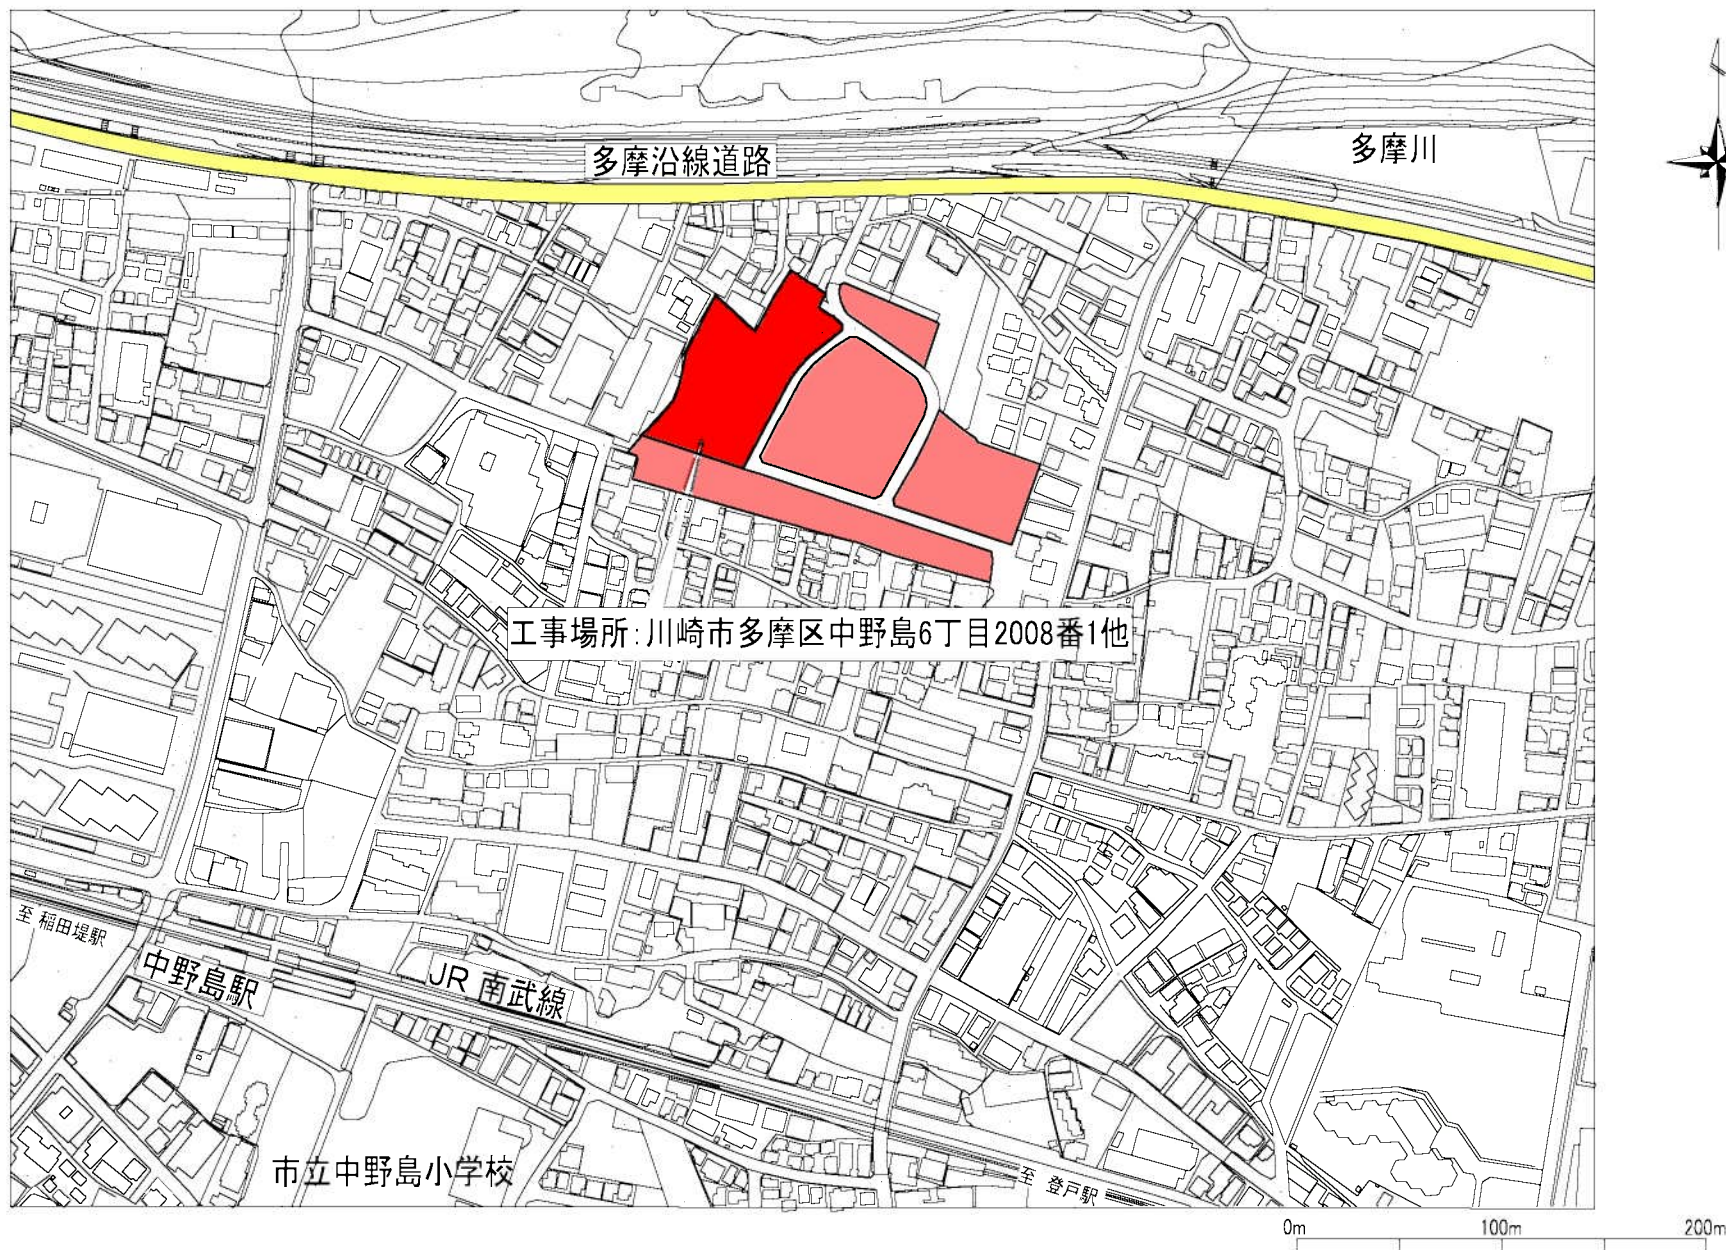

案内図 S=1/2500

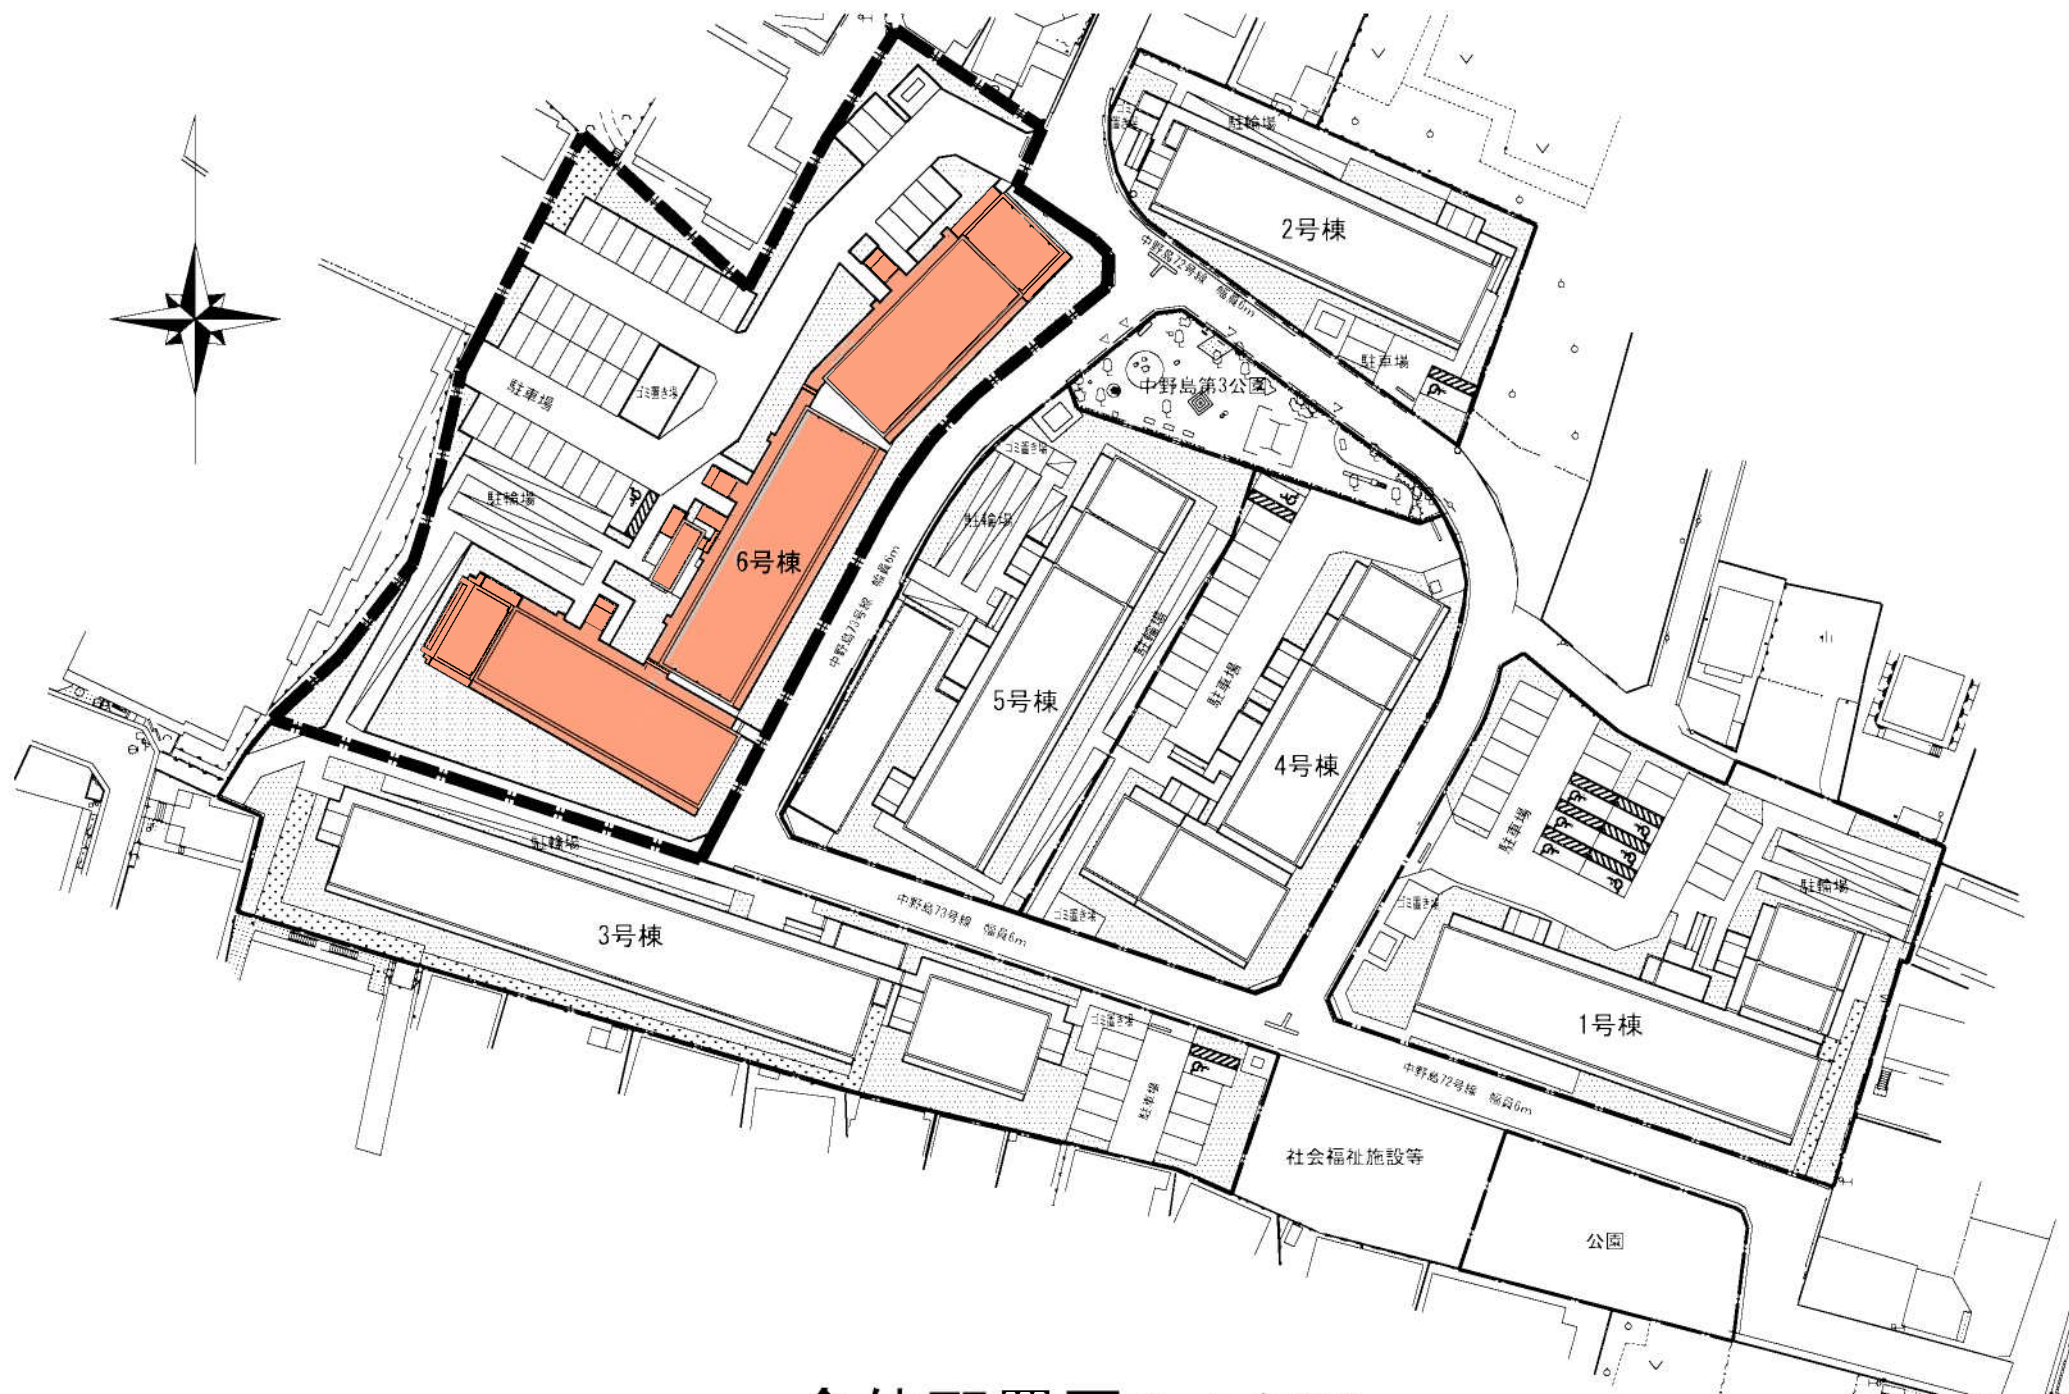

全体配置図S=1/600



1階平面図 S=1/250




2,3階平面図 S=1/250




4階平面図 S=1/250




5階平面図 S=1/250

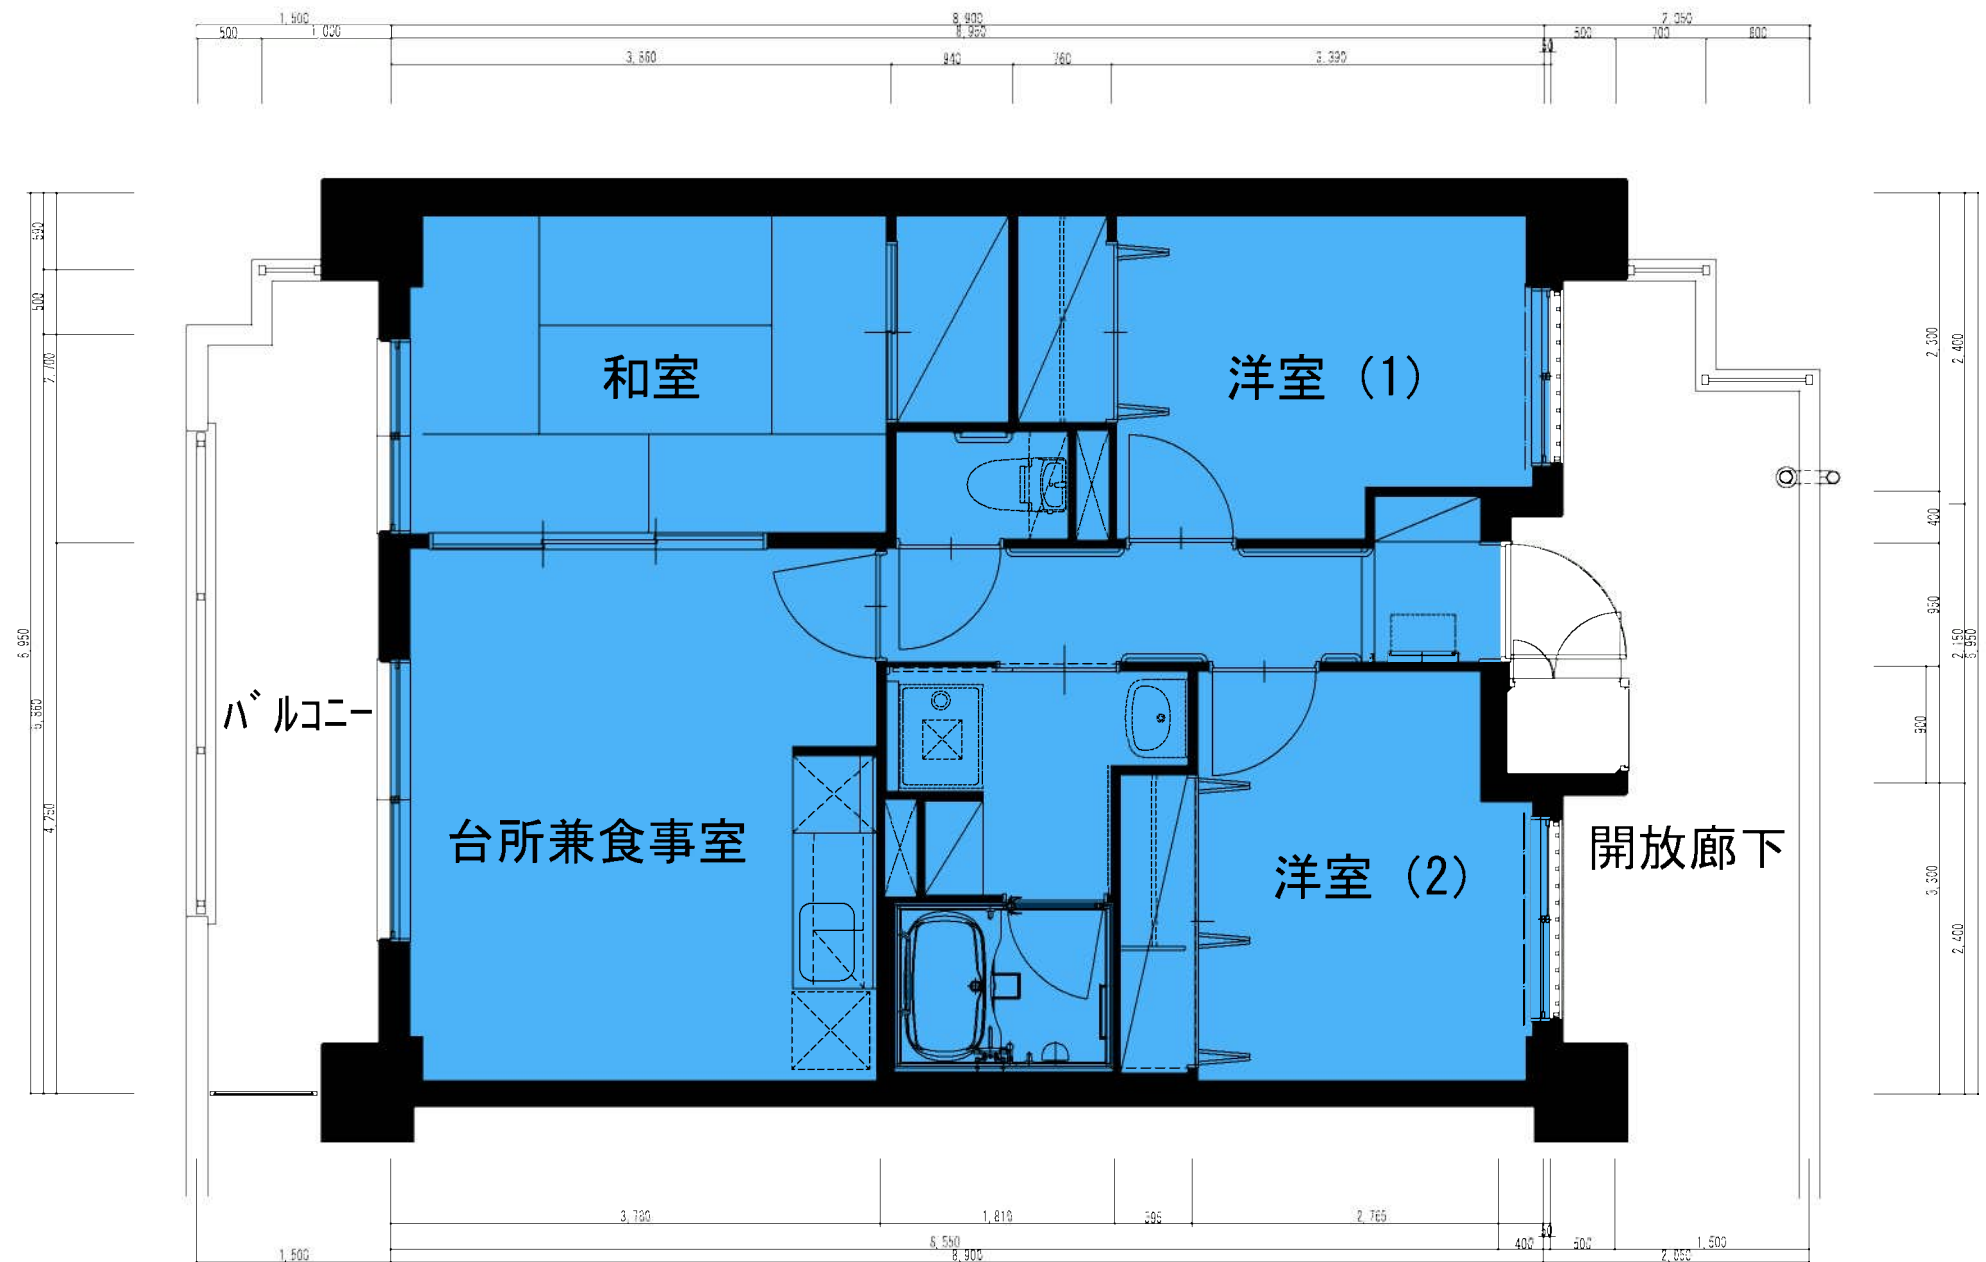


3DK平面詳細図 61.34m² S=1/40

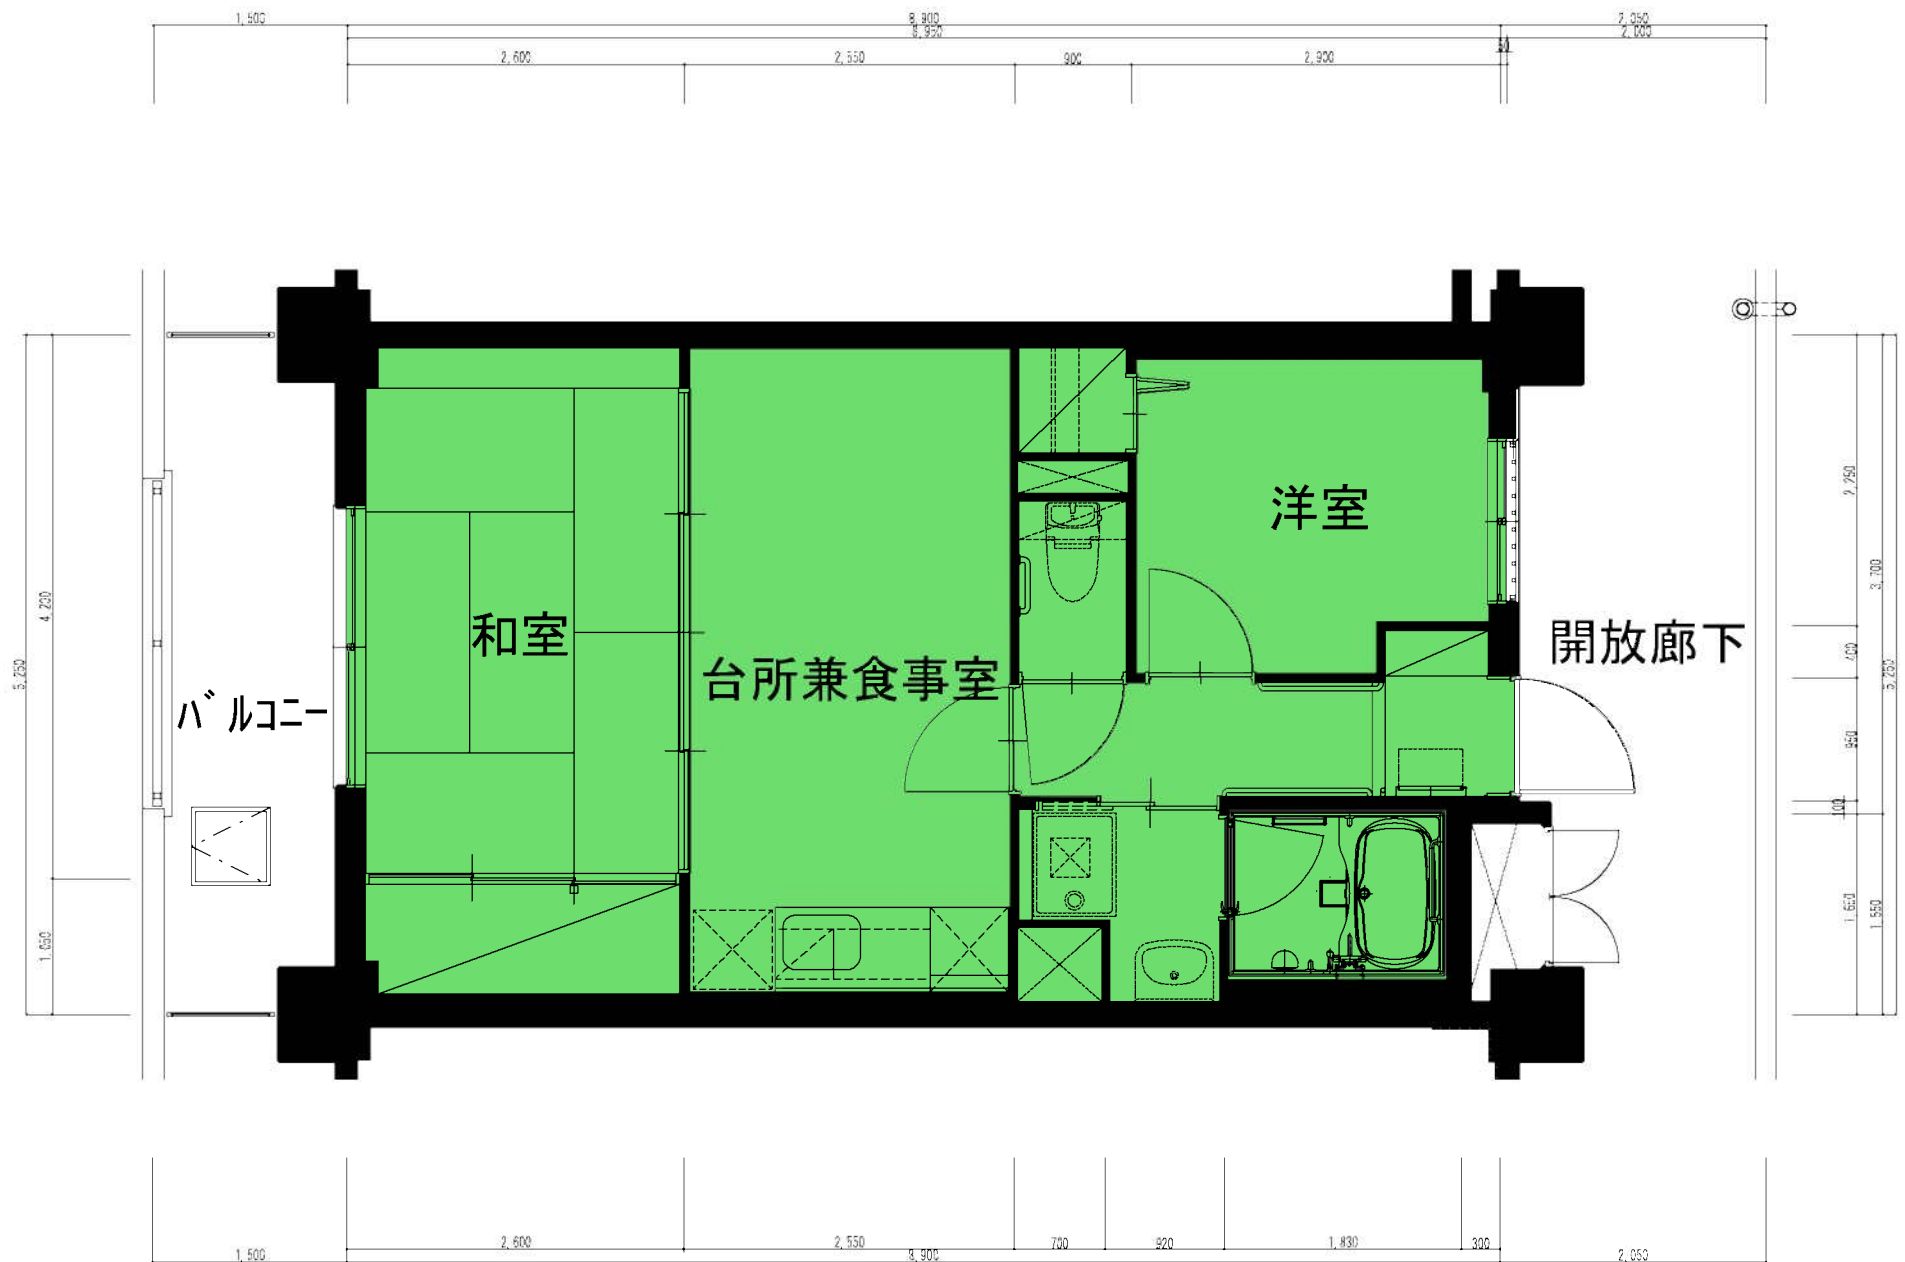

2DK平面詳細図 46.44m² S=1/40

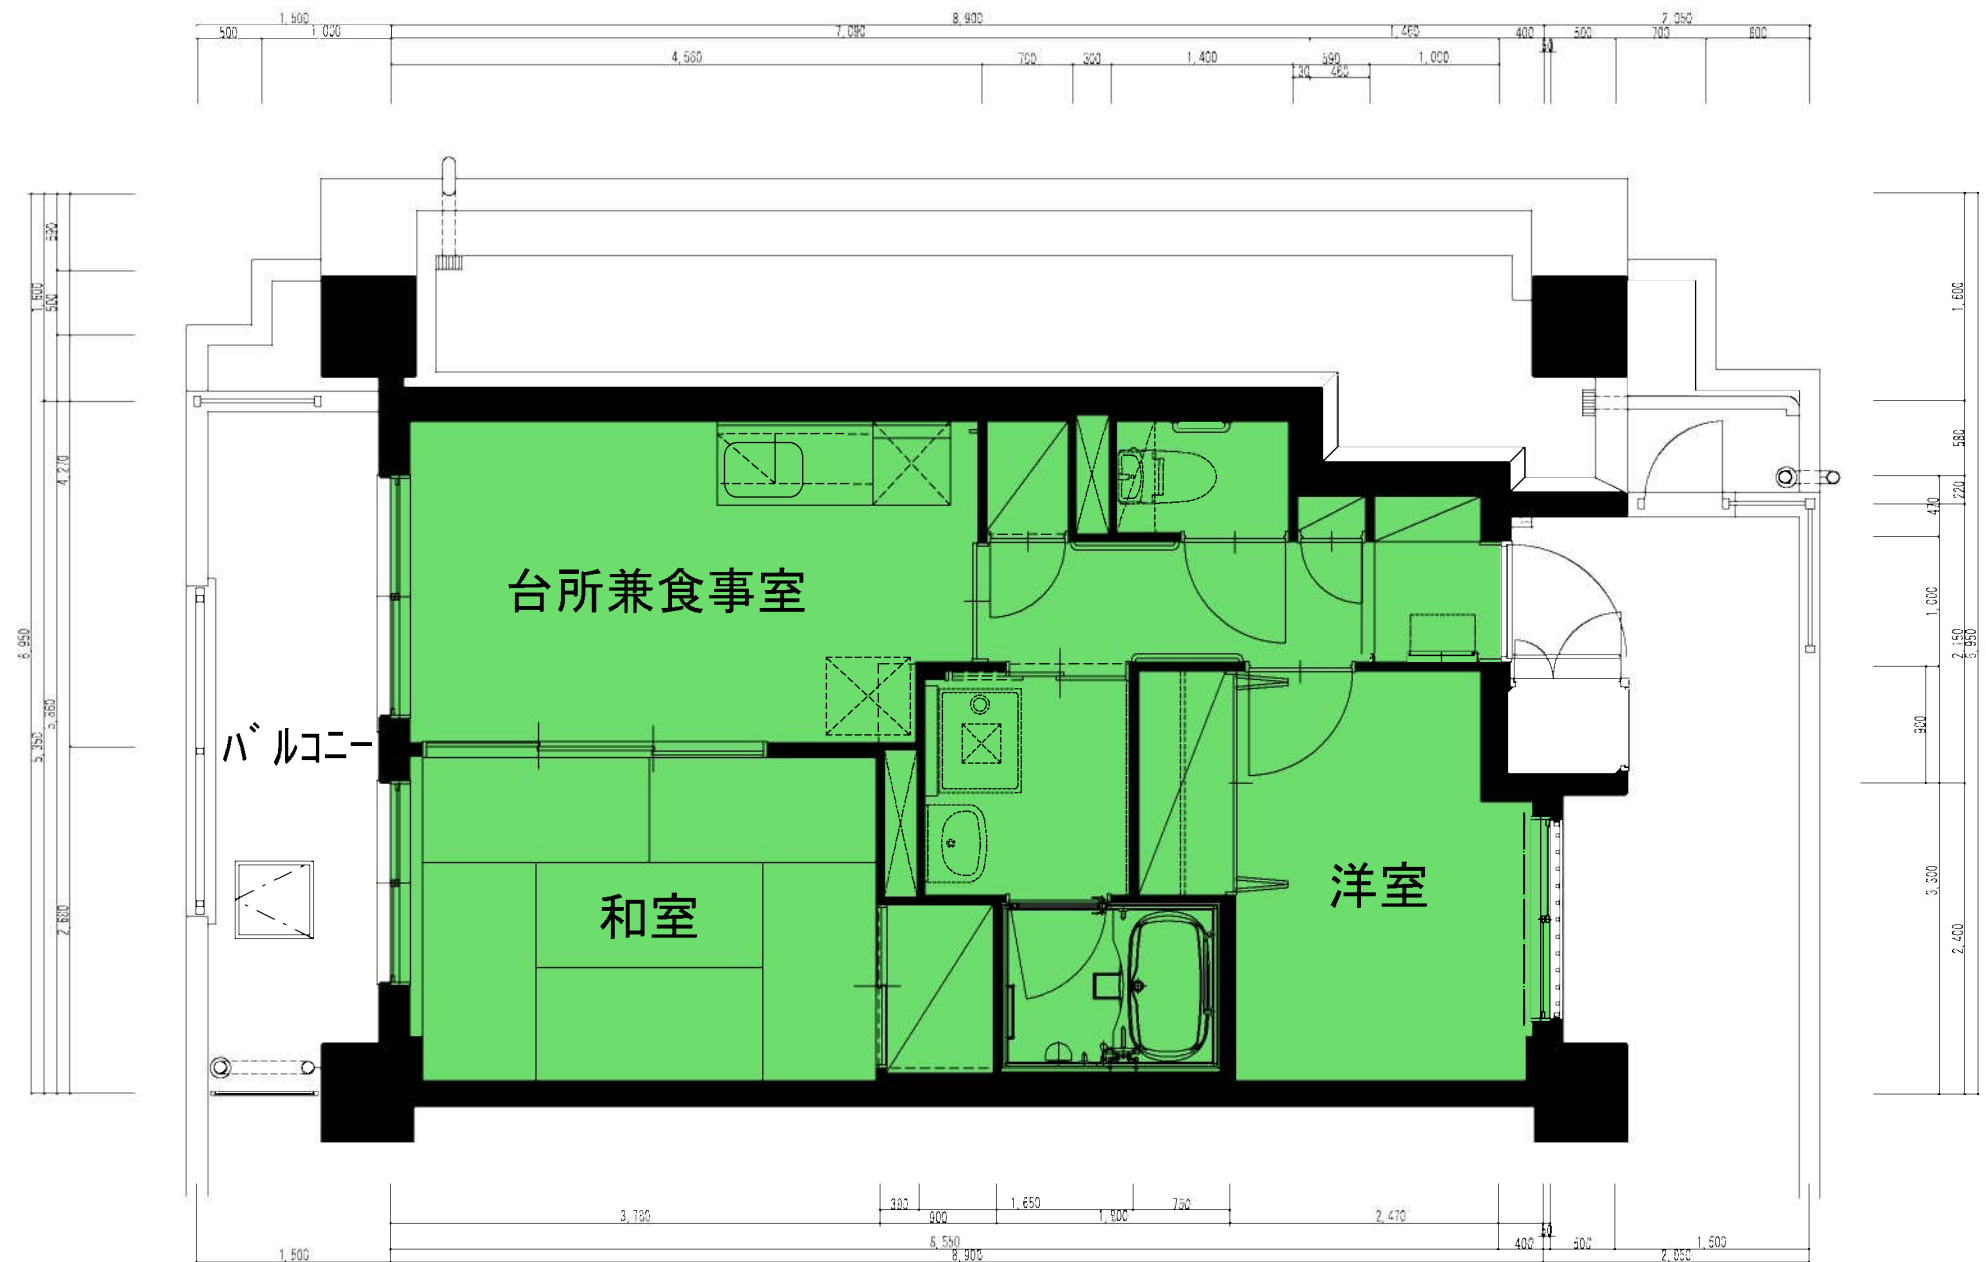

2DK－2平面詳細図 45.85㎡ S=1/40

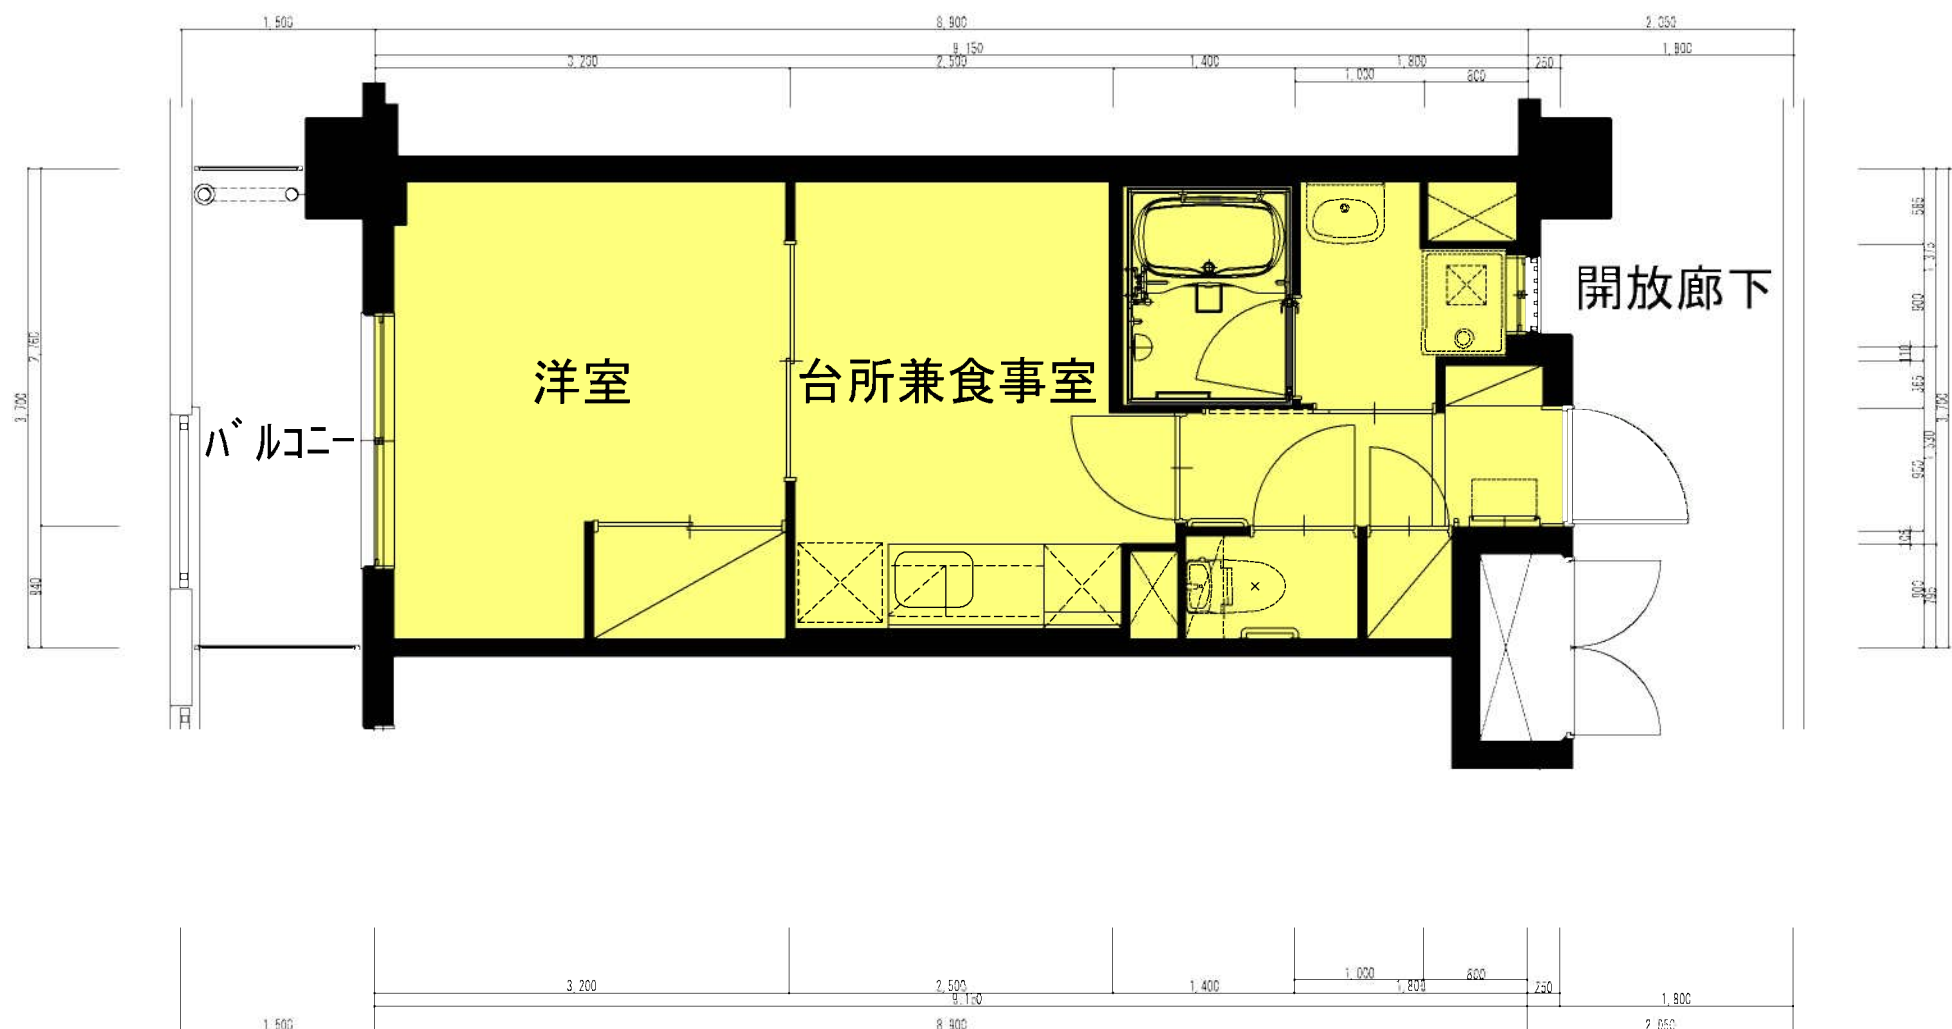

1DK平面詳細図 32.95m² S=1/40



完成予想図