
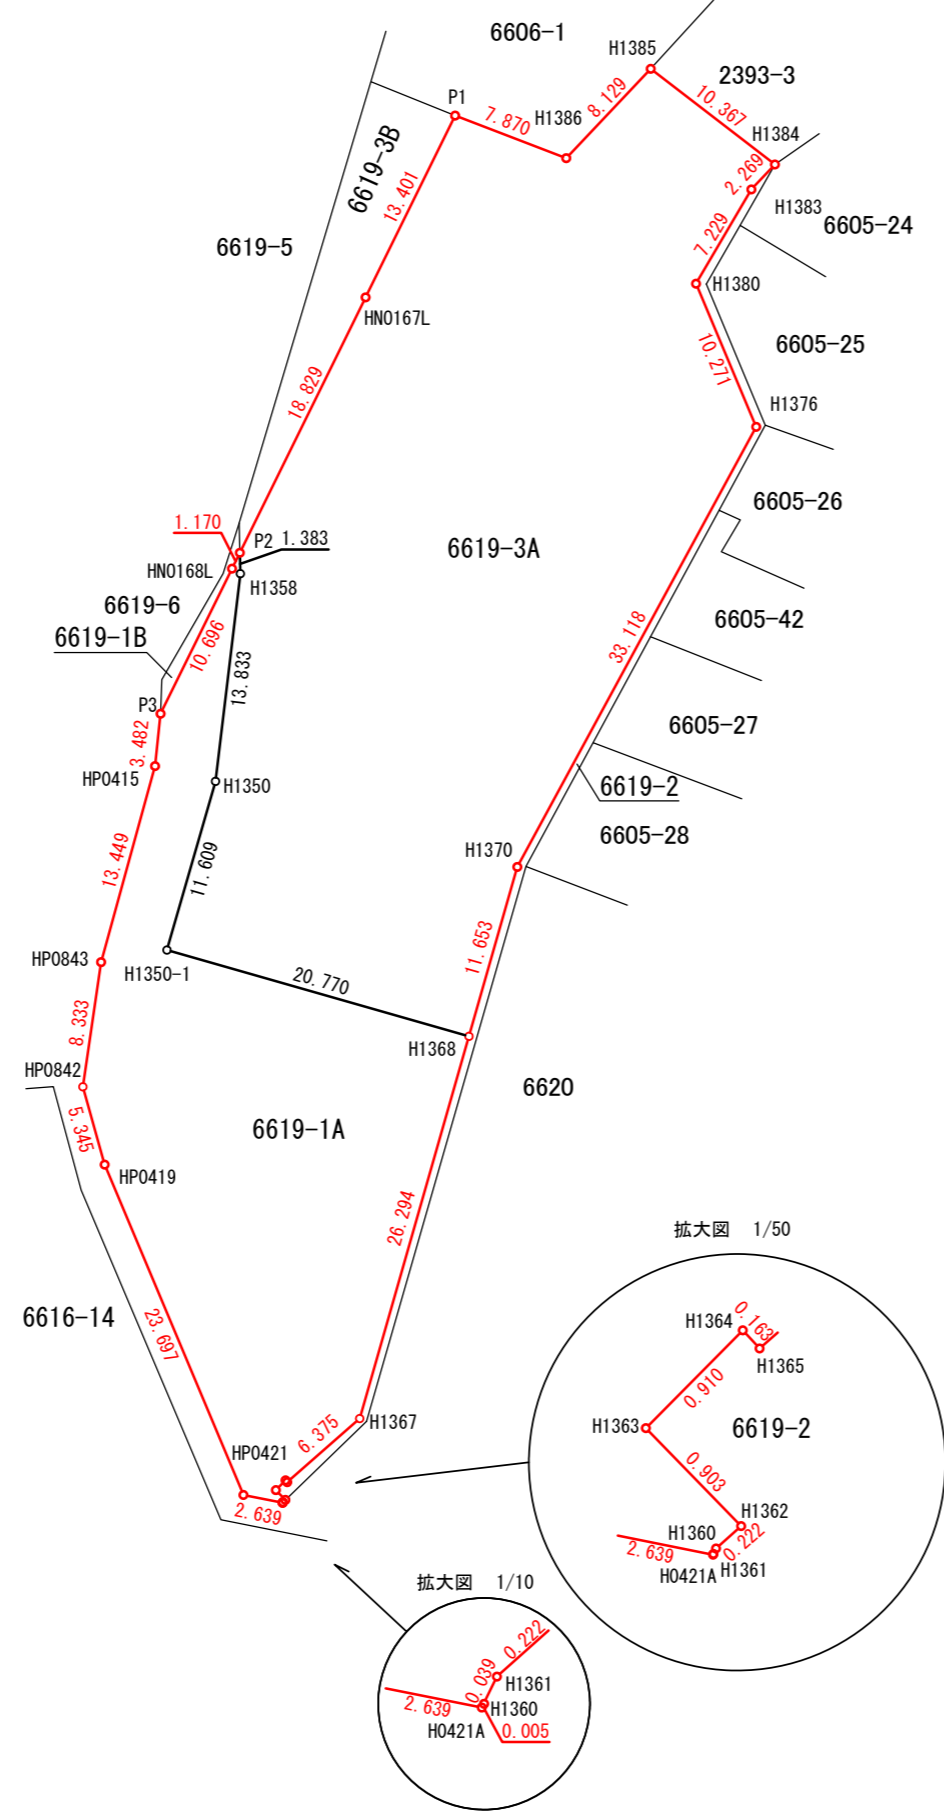


川崎市多摩区
西生田4丁目

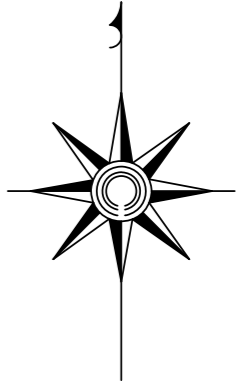

地番 6619-1A			
測点	X _n	Y _n	(X _{n+1} - X _n)Y _n
P2	-43024.181	-28013.390	-9328.458870
HNO168L	-43025.231	-28013.907	298264.067829
P3	-43034.828	-28018.631	365923.320860
HP0415	-43038.291	-28018.999	460380.172569
HP0843	-43051.259	-28022.565	594470.693910
HP0842	-43059.505	-28023.767	375350.335198
HP0419	-43064.653	-28022.328	756518.789016
HP0421	-43086.502	-28013.152	626542.157632
HP0421A	-43087.019	-28010.564	14341.408768
H1360	-43087.014	-28010.561	-1148.433001
H1361	-43086.978	-28010.544	-5153.940096
H1362	-43086.830	-28010.378	-22296.260888
H1363	-43086.182	-28011.008	-36274.255360
H1364	-43085.535	-28010.367	-14761.463409
H1365	-43085.655	-28010.256	-114449.906016
H1367	-43081.449	-28005.465	-825825.151920
H1368	-43056.167	-27998.238	-867721.392096
H1350-1	-43050.457	-28018.208	-472583.114336
H1350	-43039.300	-28014.999	-697377.370107
H1358	-43025.564	-28013.356	-423533.929364
倍面積			1337.270319
面積			668.6351595
地積			668.63 m ²
坪数			202.26

地番 6619-3A			
測点	X _n	Y _n	(X _{n+1} - X _n)Y _n
P1	-42995.263	-27999.155	257816.219240
HNO167L	-43007.287	-28005.074	809850.729932
P2	-43024.181	-28013.390	512000.729030
H1358	-43025.564	-28013.356	423533.929364
H1350	-43039.300	-28014.999	697377.370107
H1350-1	-43050.457	-28018.208	472583.114336
H1368	-43056.167	-27998.238	-153878.316048
H1370	-43044.961	-27995.041	-1128620.077915
H1376	-43015.852	-27979.245	-1079383.313610
H1380	-43006.383	-27983.225	-439448.565400
H1383	-43000.148	-27979.566	-220646.857476
H1384	-42998.497	-27978.009	-223208.555802
H1385	-42992.170	-27986.222	-11698.240796
H1386	-42998.079	-27991.805	86578.652865
倍面積			2856.817827
面積			1428.4089135
地積			1428.40 m ²
坪数			432.09

指定の面積 2097.044073m²

市町村	川崎市
事項	川崎市計画特別緑地保全地区の決定 西生田4丁目特別緑地保全地区
件名	求積図
縮尺	1/500
番号	1/1
作成年月	令和5年 月 日

