


世田谷町田線（上麻生Ⅰ期工区）

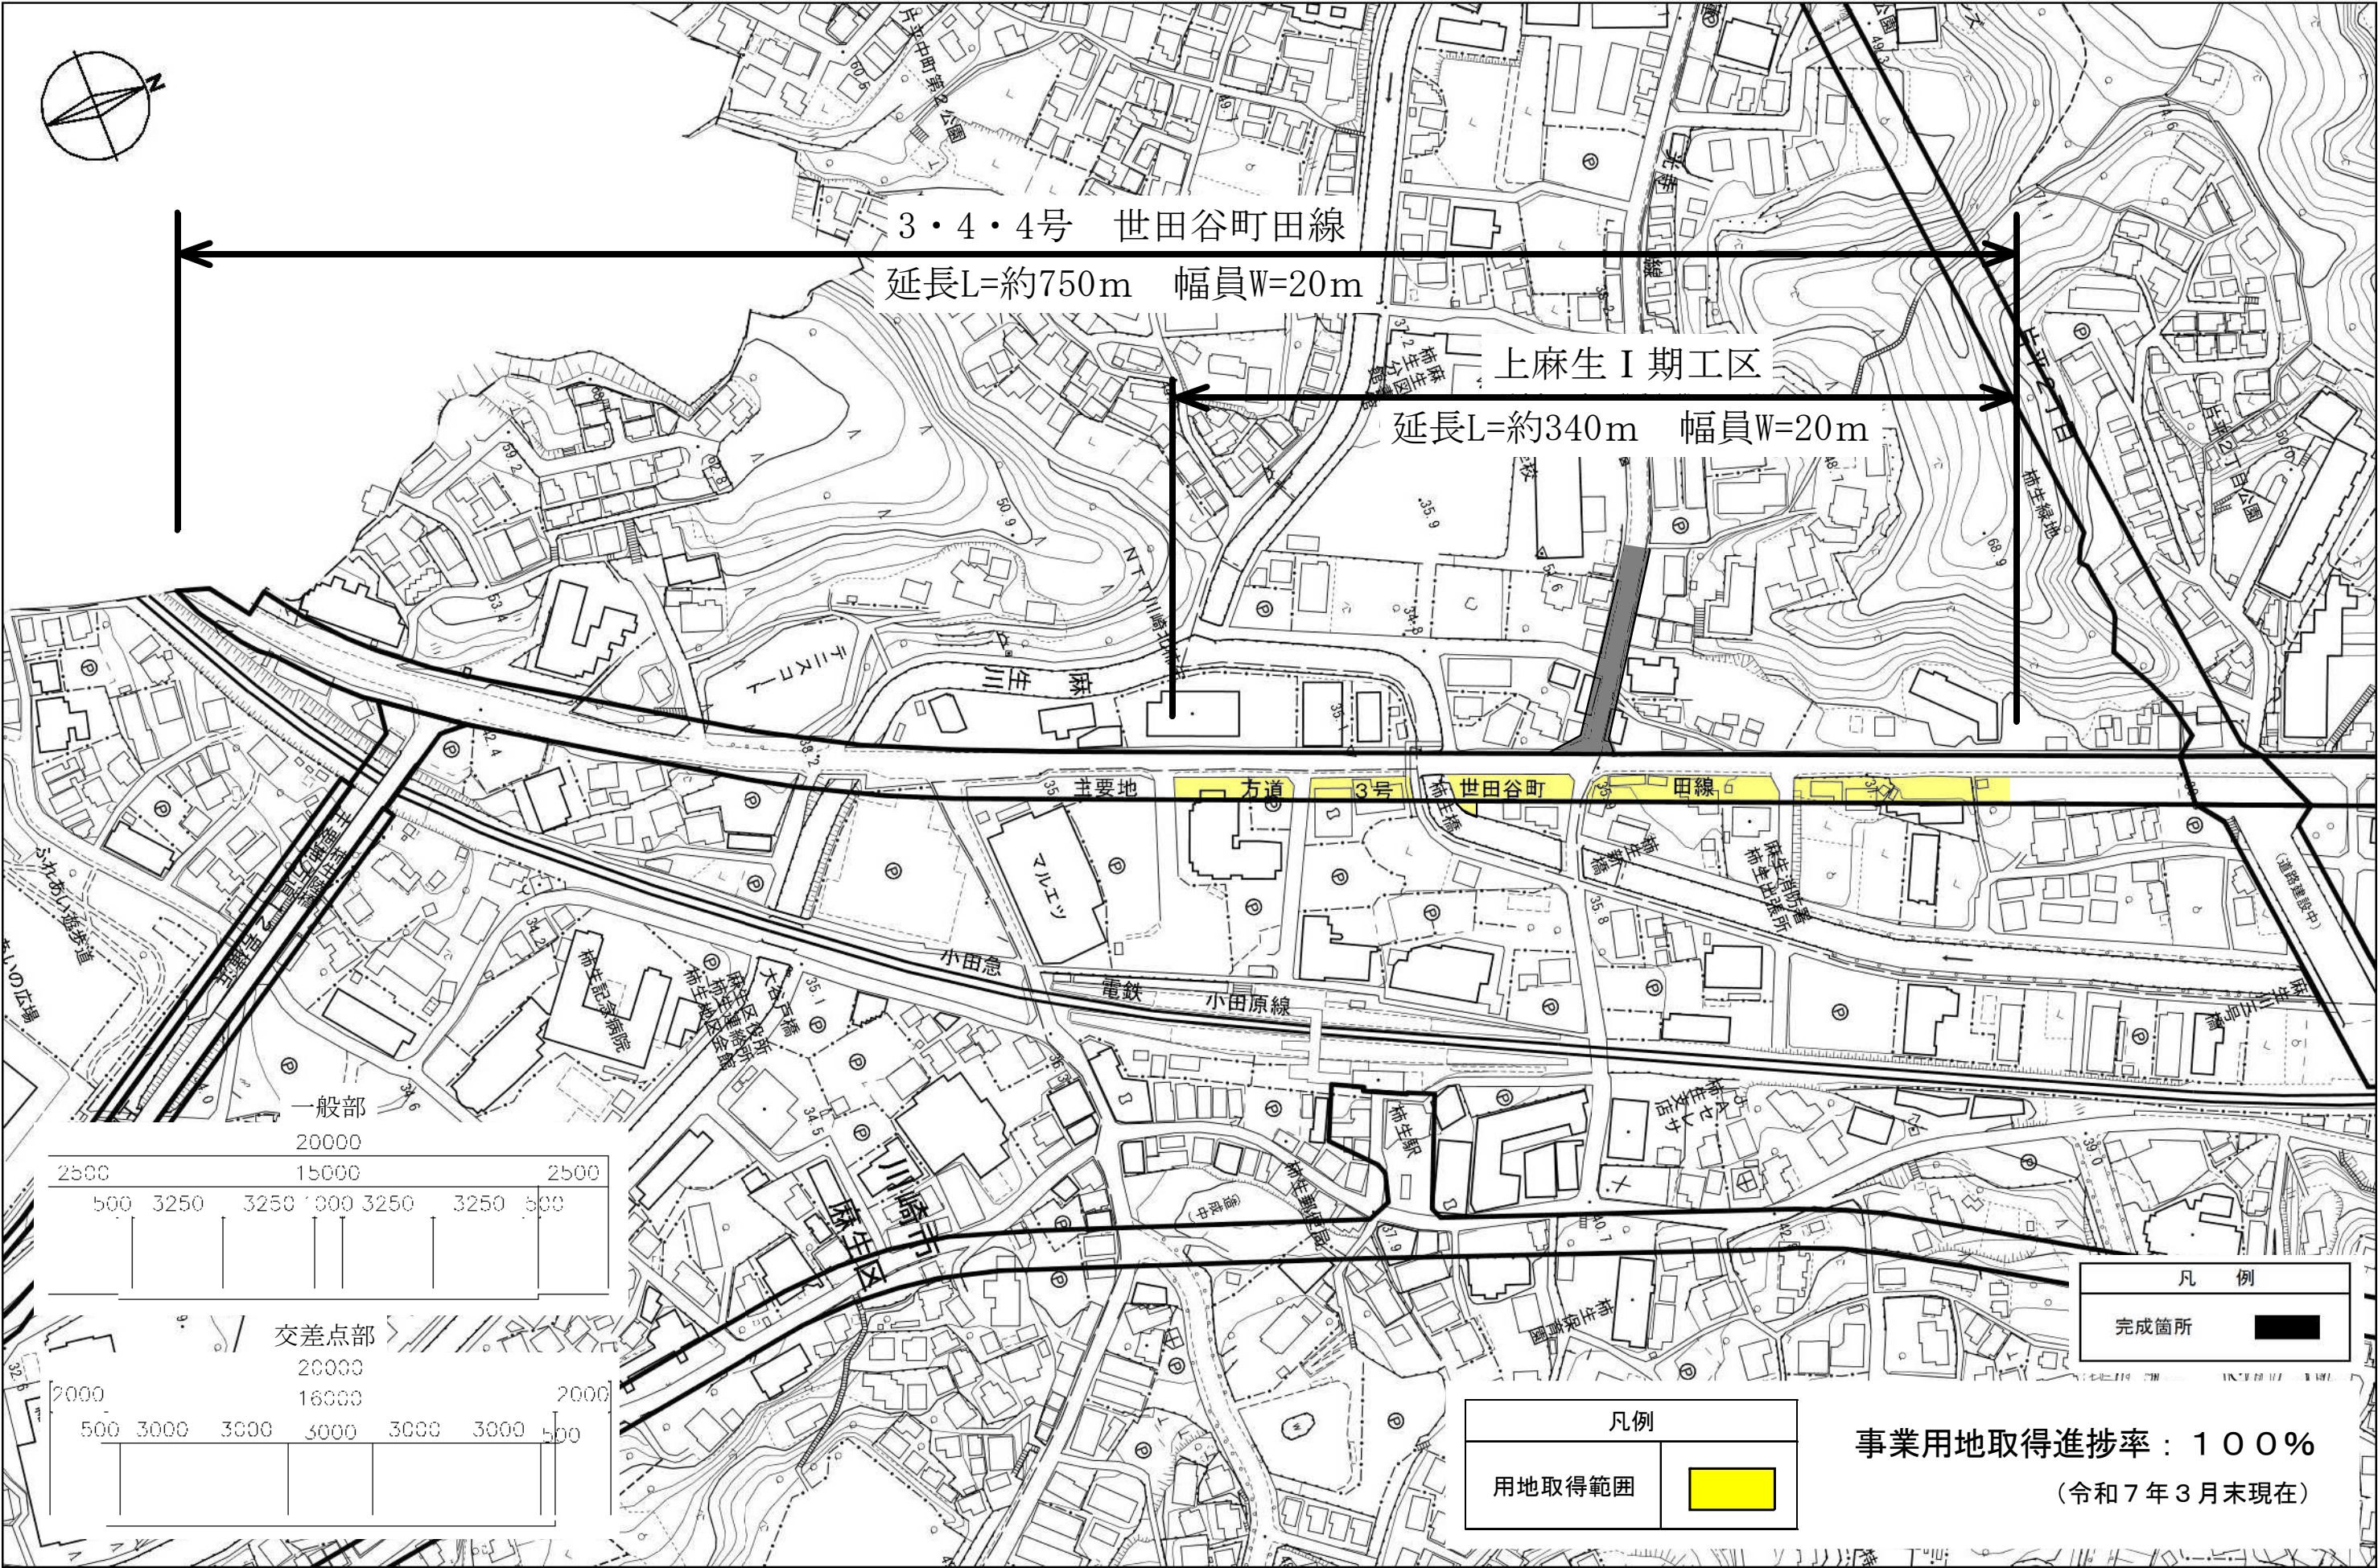

100 m
1:2,500